


1 FLOOR PLAN
1:30

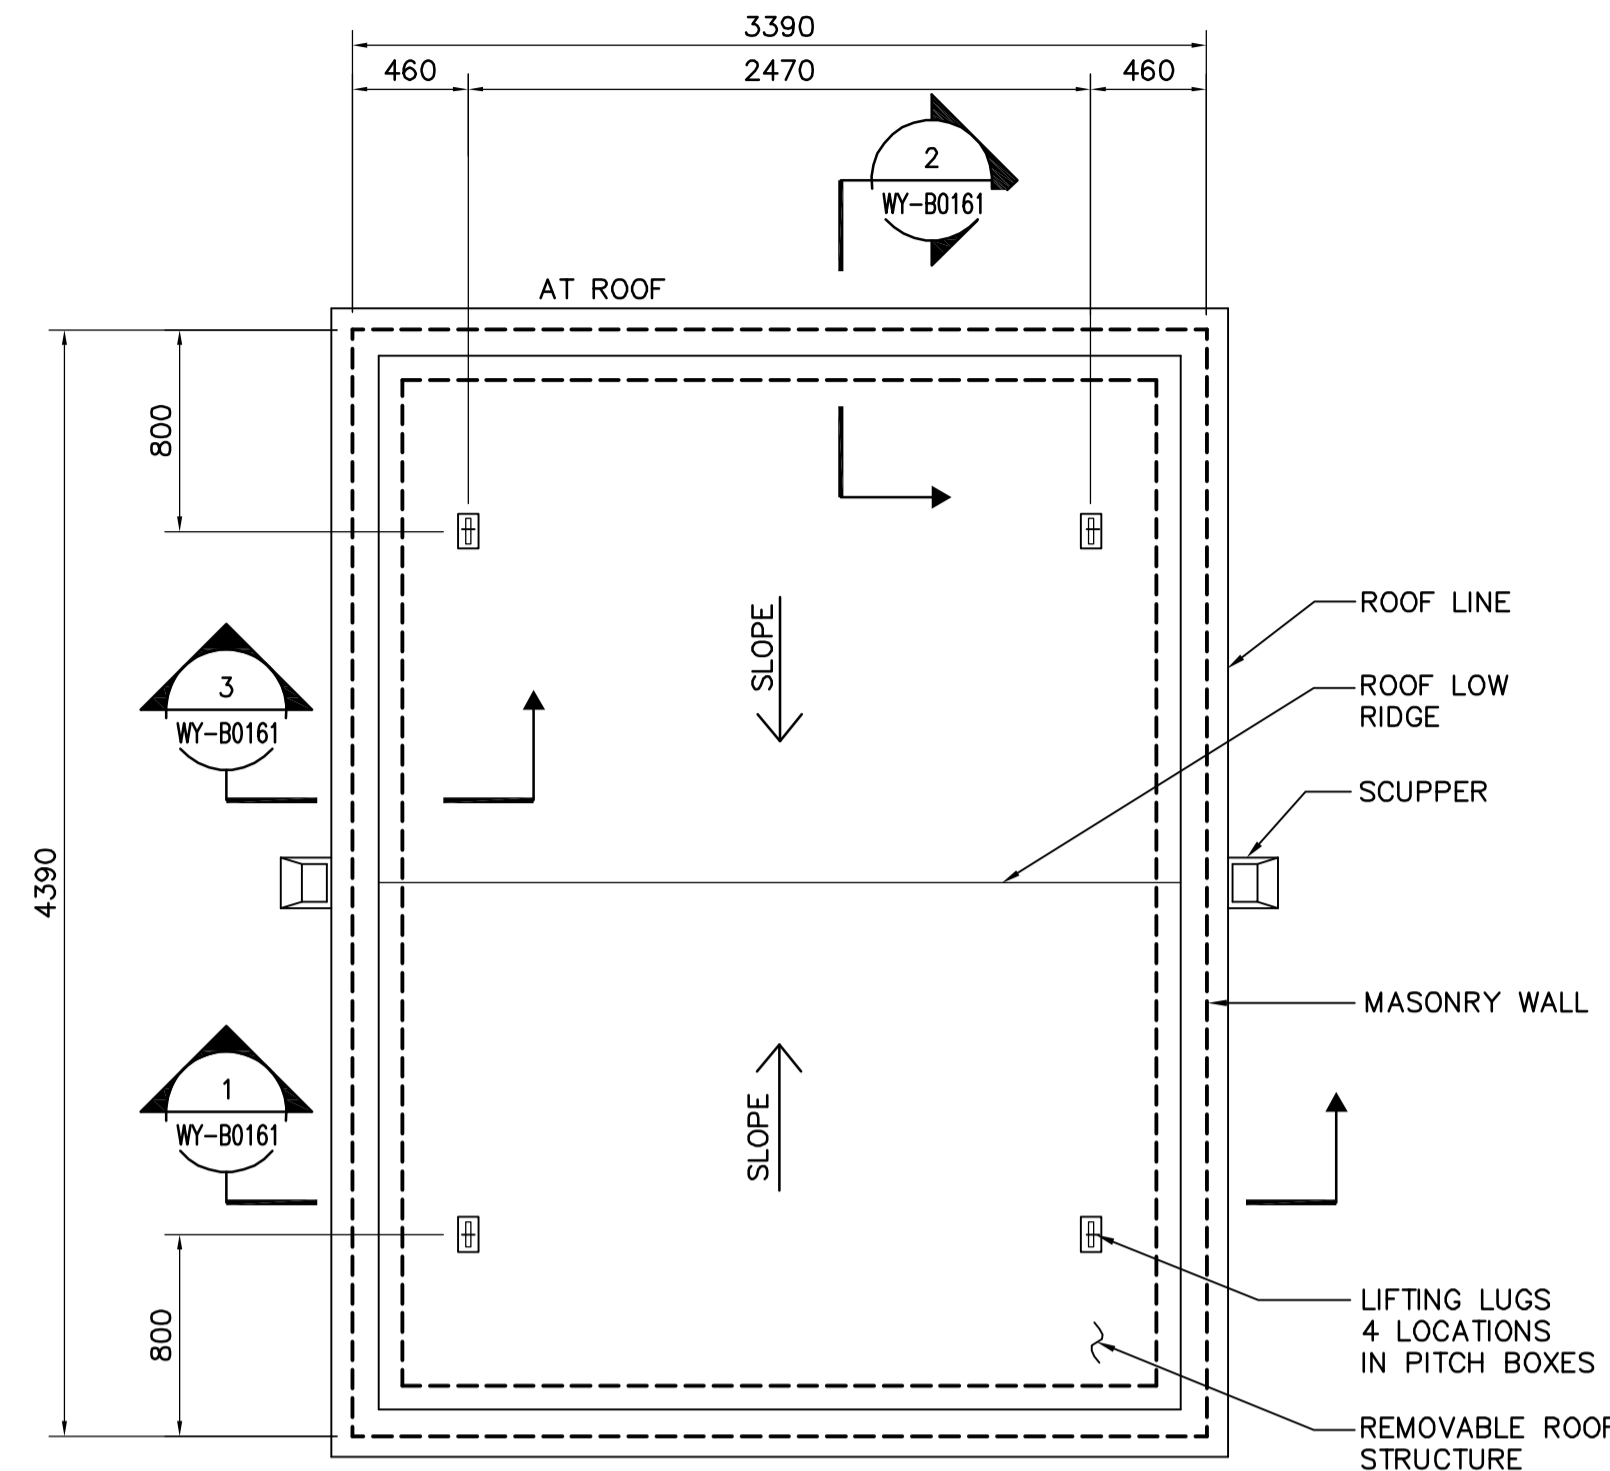


2 ROOF PLAN
1:30

DOOR SCHEDULE																	
DOOR NO	DOOR										FRAME			HDW GROUP	FIRE RATING	GRILLES	COMMENTS
	TO ROOM	SIZE	SWING	TYPE	MAT	CORE	FINISH	COLOUR	PROFILE	MAT	TYPE	FINISH	COLOUR				
D101A	VALVE CHAMBER	45x915x2150	RHR	1	HM	INSUL	PT	--	1	HM	WLD	PT	A	--	N/A	N/A	SEE NOTE


NOTE:
FOR HARDWARE AND COLOR ALL TO MATCH EXISTING

FINISH SCHEDULE																						
ROOM NO	ROOM NAME	FLOOR				WALLS								CEILING				COMMENTS				
		FLOORING		BASE		NORTH		EAST		SOUTH		WEST		CEILING								
		MAT	COLOUR	MAT	COL	MAT	FINISH	COLOUR	MAT	FINISH	COLOUR	MAT	FINISH	COLOUR	MAT	FINISH	COLOUR		HGT	AFF		
101	VALVE CHAMBER	CONC	--	N/A	--	WD	PT	--	WD	PT	--	WD	PT	--	WD	PT	--	WD	PT	--	2600	SEE NOTE


NOTE:
PAINT - 1 COAT PRIMER PAINT
- 2 COATS SEMI-GLOSS ENAMEL PAINT

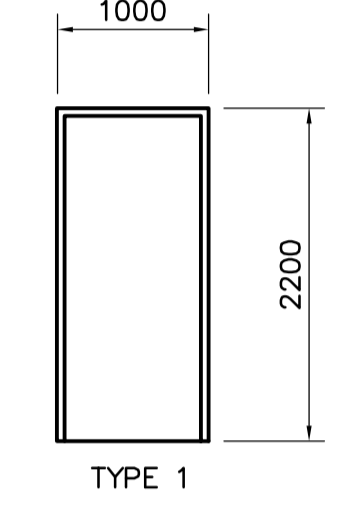


DOOR TYPES
NTS

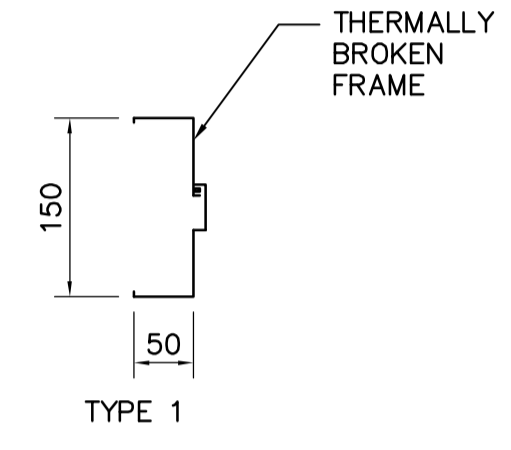


FRAME TYPES
NTS

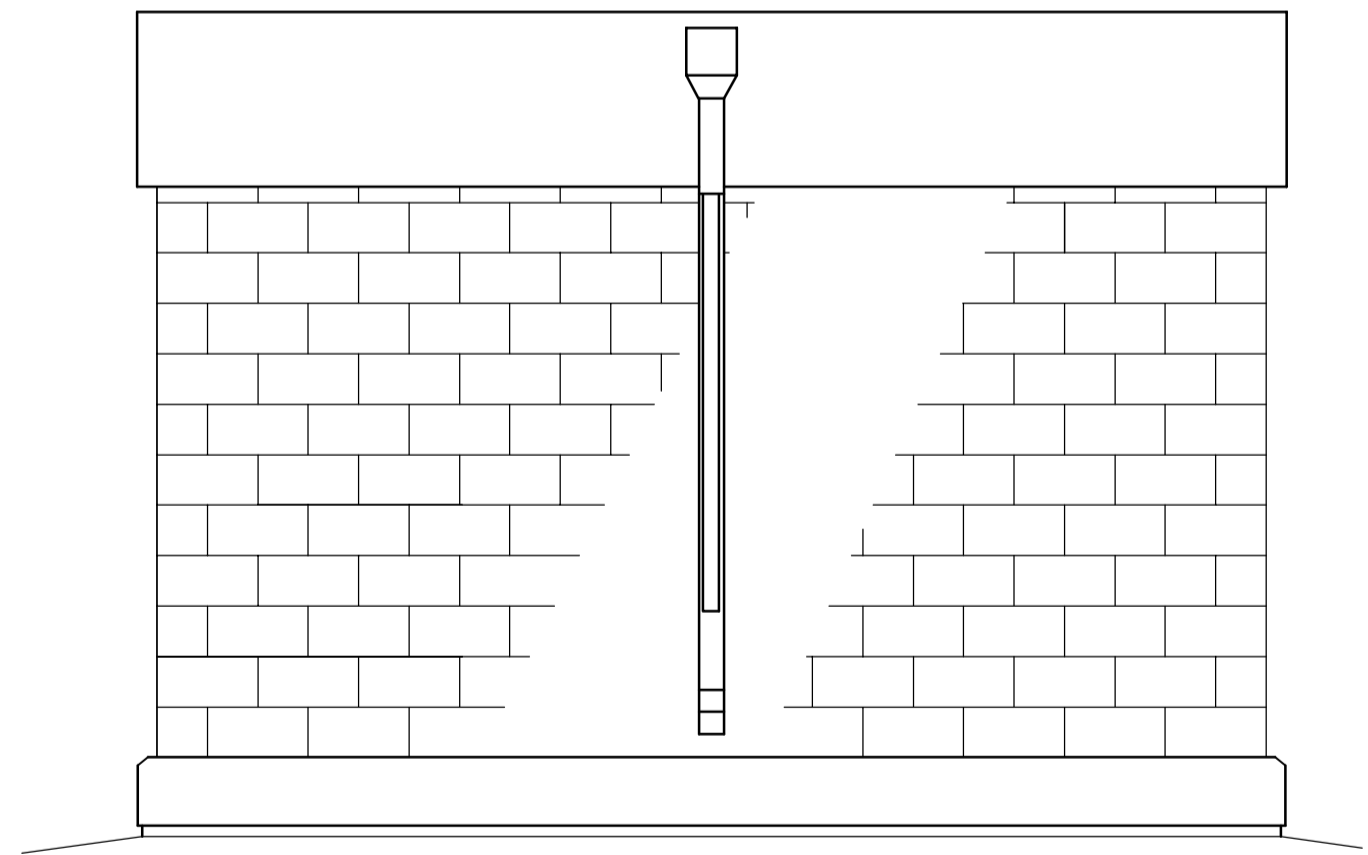

3 WEST ELEVATION
1:30

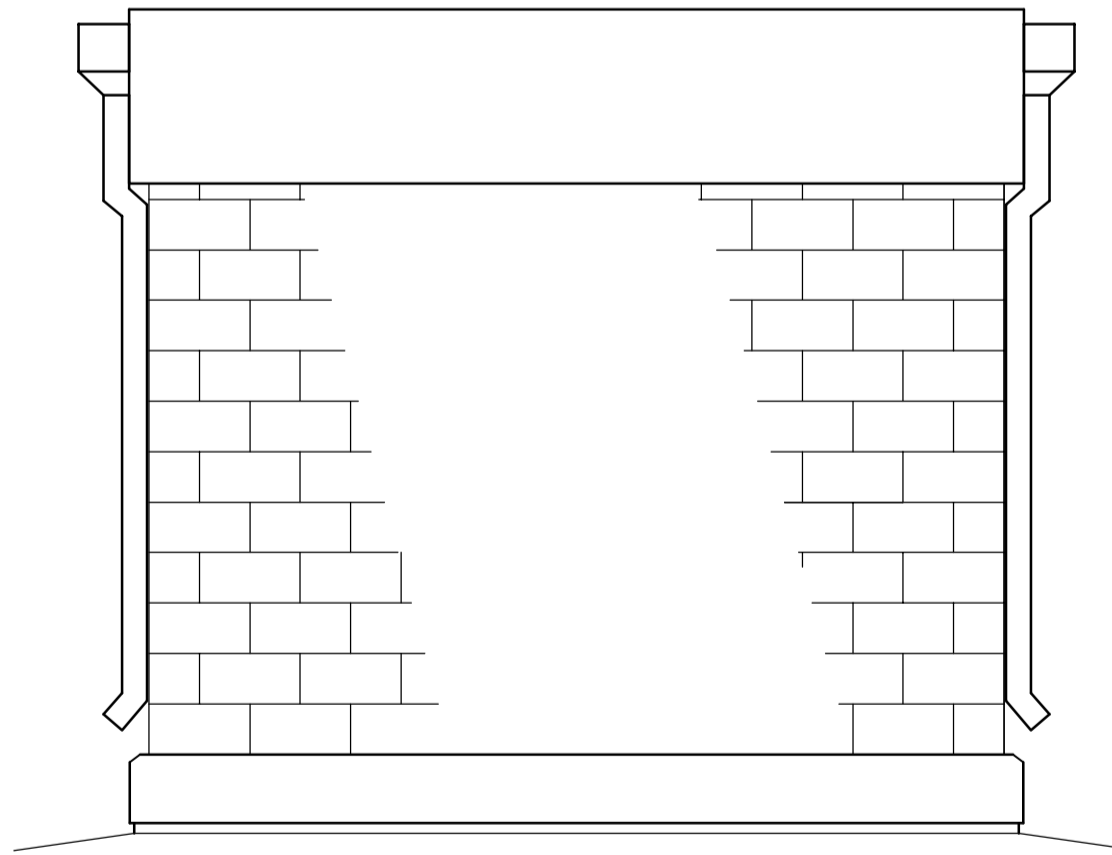

4 NORTH ELEVATION
1:30
SOUTH ELEVATION SIMILAR

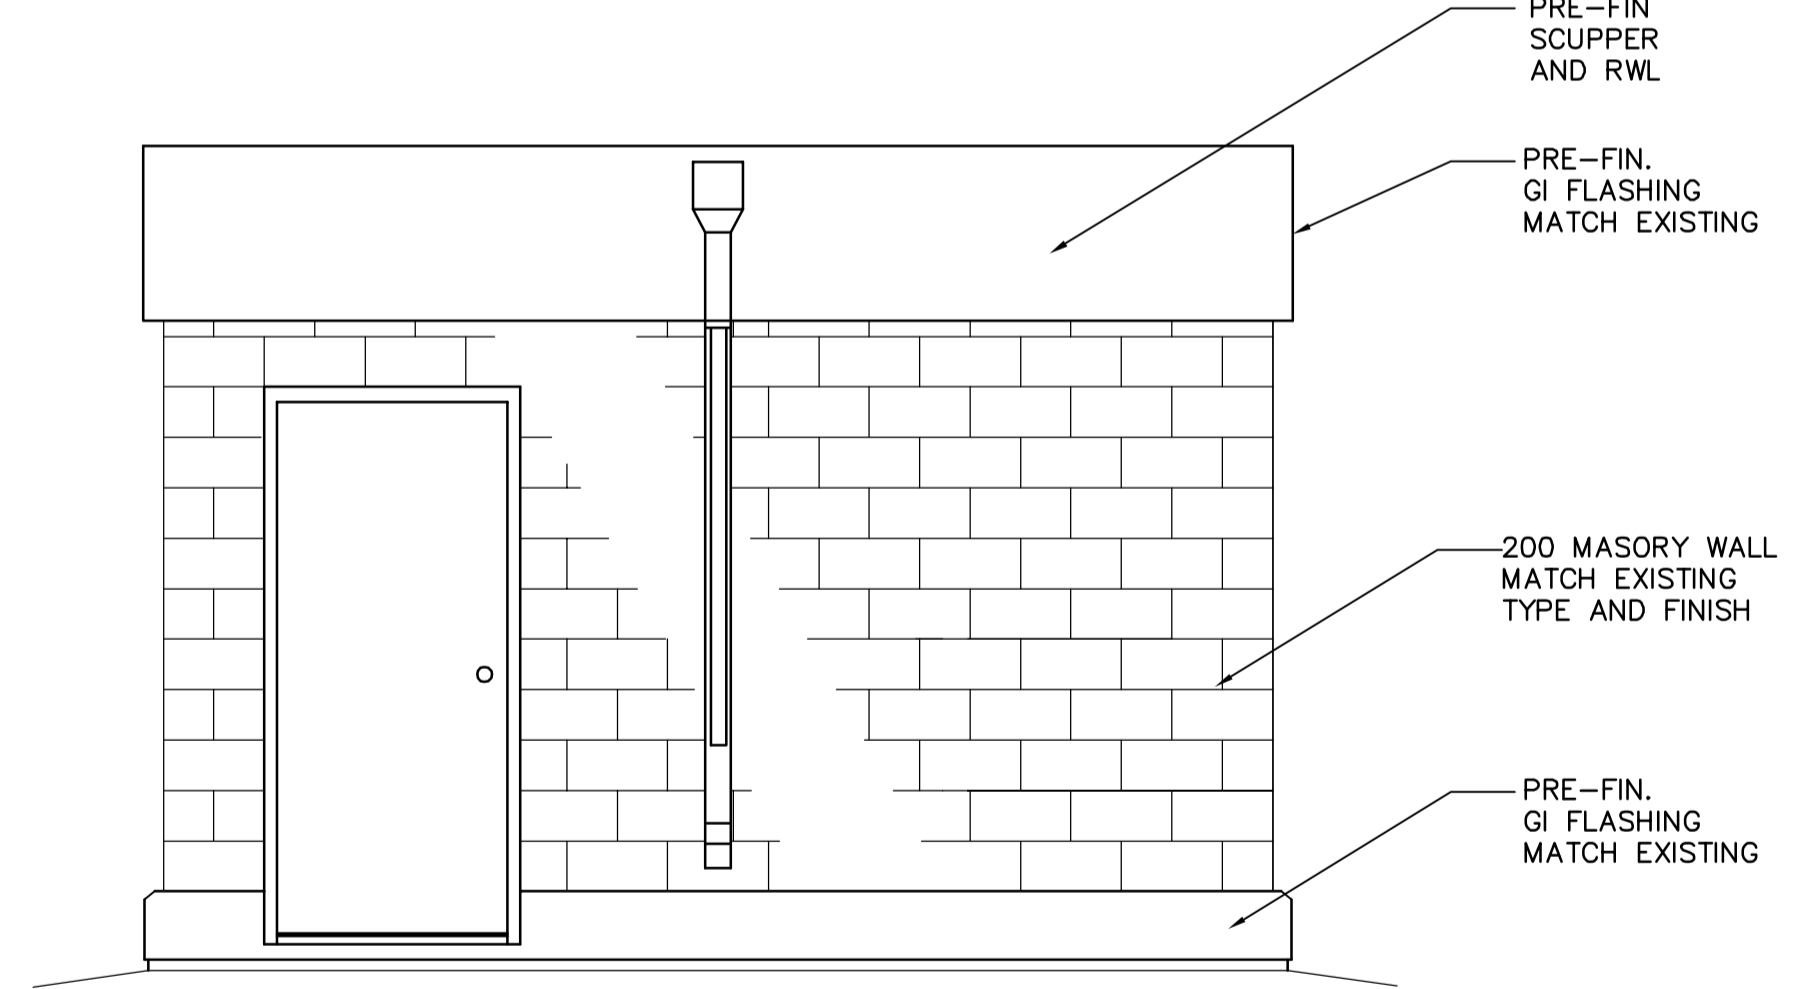

5 EAST ELEVATION
1:30

B.M. ELEV.					ENGINEER'S SEAL		THE CITY OF WINNIPEG WATER AND WASTE DEPARTMENT ENGINEERING DIVISION	WATER TREATMENT PLANT YARD PIPING AND VALVE CHAMBERS VALVE CHAMBERS	CITY FILE NUMBER
	DESIGNED BY GGP CHECKED BY NC		DRAWN BY GGP APPROVED BY AHL		ORIGINAL SIGNED BY N. COOPER 06/08/30				SHEET OF
	SCALE: AS NOTED		RELEASED FOR CONSTRUCTION BY: R. SOROKOWSKI		CONSULTANT DRAWING NO. WY-B0160				CITY DRAWING NUMBER
	00 ISSUED FOR TENDER 06/08/28 WDB		NO. REVISIONS DATE BY		DATE 2006/06/01 DATE 06/08/30				1-0601Y-A-B0160-001-000