




PROFILE
SCALE HOR. 1 : 250
VER. 1 : 5

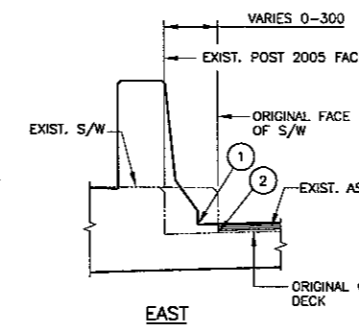


PROFILE LOCATION DETAIL
NTS

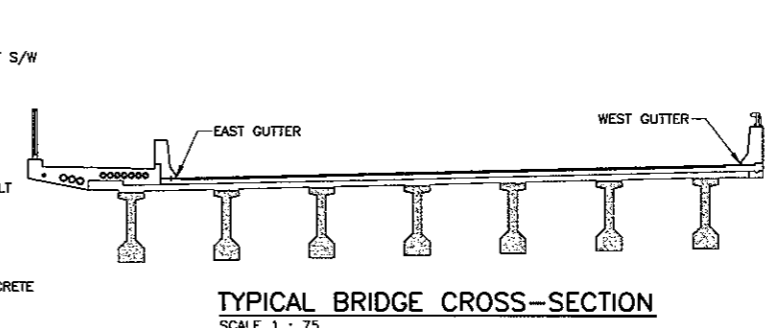

TYPICAL BRIDGE CROSS-SECTION
SCALE 1 : 75

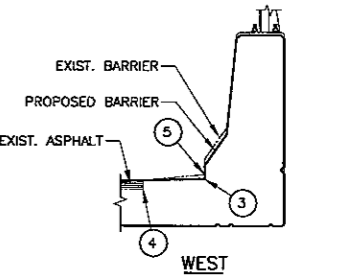

PROFILE LOCATION DETAIL
NTS

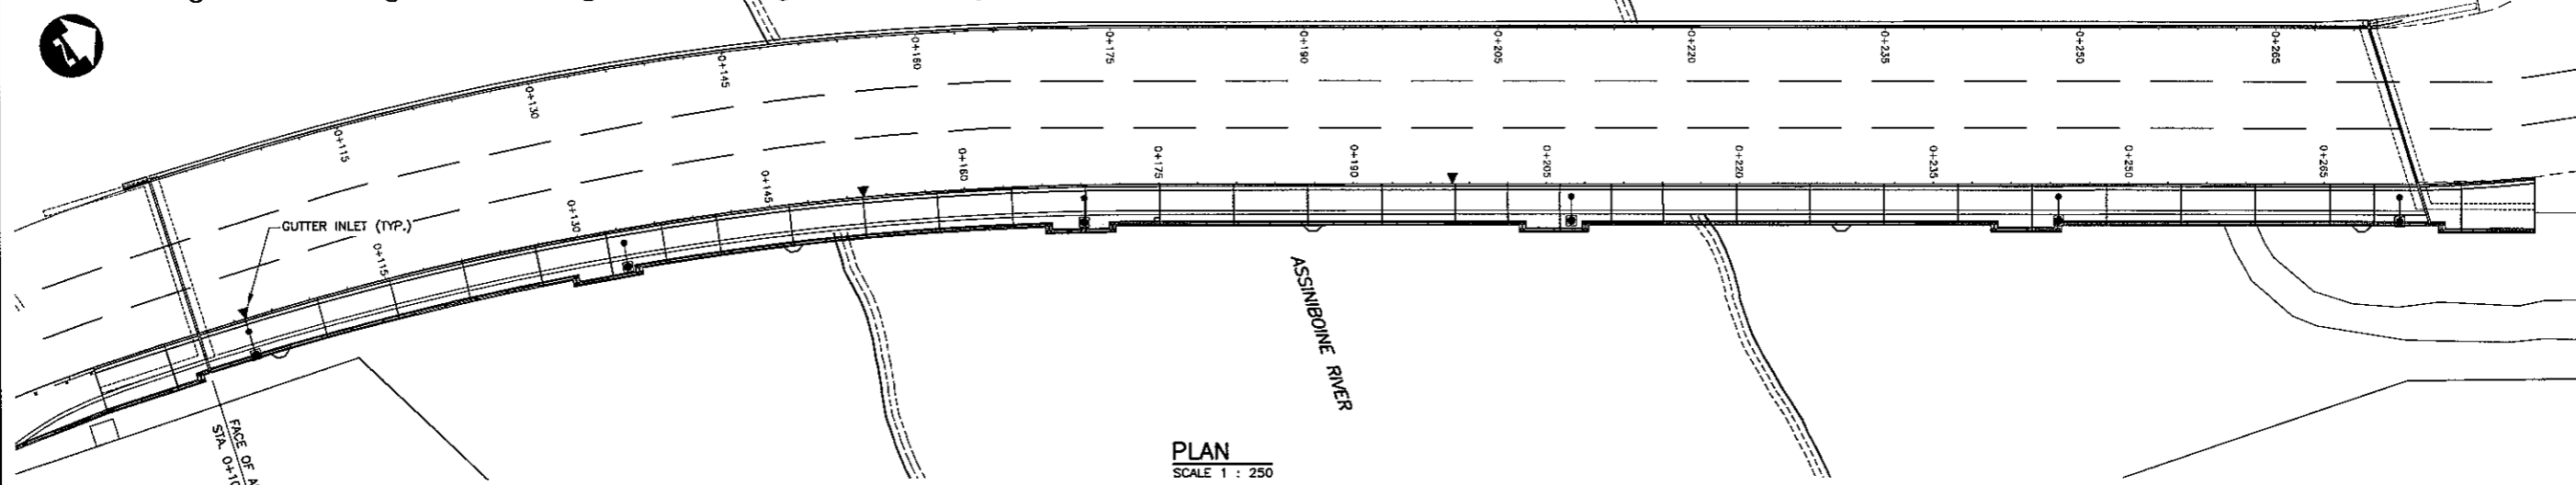

PLAN
SCALE 1 : 250

B.M.	37-055 Top in Concrete foundation 65 Walnut St. (St. Peter's Lutheran Church)	DESIGNED BY	R.A.W.
ELEV.	233.174	DRAWN BY	S.K.B.
		CHECKED BY	R.A.W.
		REVIEWED BY	S.S.R.
2	ISSUED FOR TENDER	DATE	12/12/06
1	ISSUED FOR CITY REVIEW	DATE	12/14/06
NO. REVISIONS		DATE	DEC. 2005

DILLON CONSULTING
 R.A. WIEBE
 REGISTERED PROFESSIONAL ENGINEER
 RELEASED FOR CONSTRUCTION
 DATE 12-31-06

ENGINEER'S SEAL
 PROVINCE OF MANITOBA
 S.S. RIHAL
 REGISTERED PROFESSIONAL ENGINEER
 CONSULTANT PROJECT NO.
 05-5069-1000

THE CITY OF WINNIPEG
 PUBLIC WORKS DEPARTMENT
 MARYLAND TWIN BRIDGES
 REHABILITATION PROJECT
 EAST BRIDGE REHABILITATION
 DECK PLAN AND PROFILE
 CITY DRAWING NUMBER
 B108-06-12
 SHEET 12 OF 38