





CODE

- 1. PENTHOUSE
 - 2. CHIMNEY
 - 3. AIR COND. UNITS
 - 4. SIGN SUPPORT
 - 5. VENTILATOR
 - 6. VENT PIPE
 - 7. DRAIN
 - 8. SKYLIGHT
 - 9. EAVESTROUGH
 - 10. FIRE WALL
 - 11. TANK
 - 12. STUB COLUMN
 - 13. GRAVEL STOP
 - 14. HATCH
 - 15. SCUPPER
 - 16. PITCH BOXES
 - 17. ANTENNA
 - 18. GUYWIRE
 - 19.
 - 20.
- PARAPET CONTROL

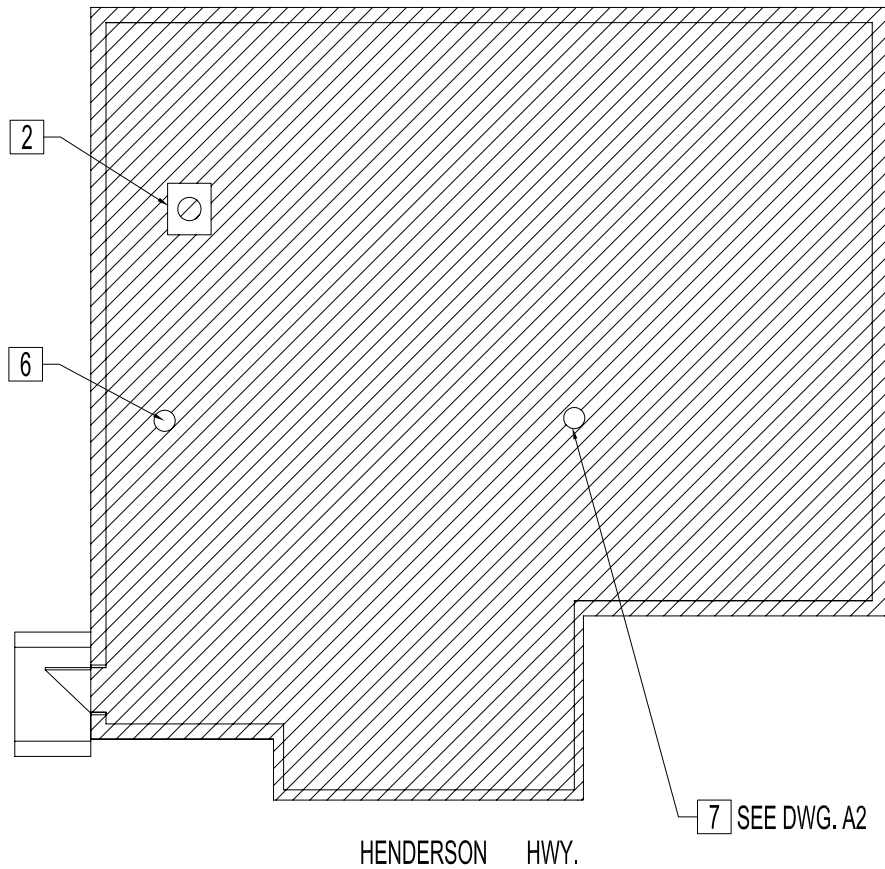

ROOF PLAN

SCALE : N.T.S.

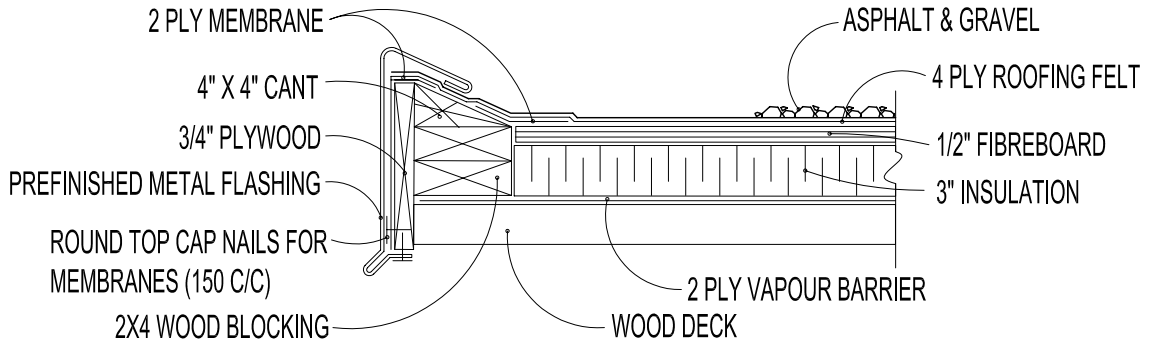

ROOF EDGE DETAIL

SCALE : N.T.S.



CITY OF WINNIPEG
 PLANNING, PROPERTY &
 DEVELOPMENT DEPARTMENT
 CIVIC ACCOMMODATIONS DIVISION
 300-65 GARRY STREET R3C 4K4

PROJECT
 CITY OWNED PROPERTY
 ROOF REPLACEMENT
 1400 HENDERSON HWY.

SHEET TITLE
 ROOF PLAN
 ROOF EDGE DETAIL

DRAWN BY RCP	CHECKED BY	APPROVED BY	DATE 2006.10.05	SCALE N.T.S.	SHEET NO. A1
			eFILE 2006077V0.DWG	PROJECT NO. 2006-077	