


NOTES :

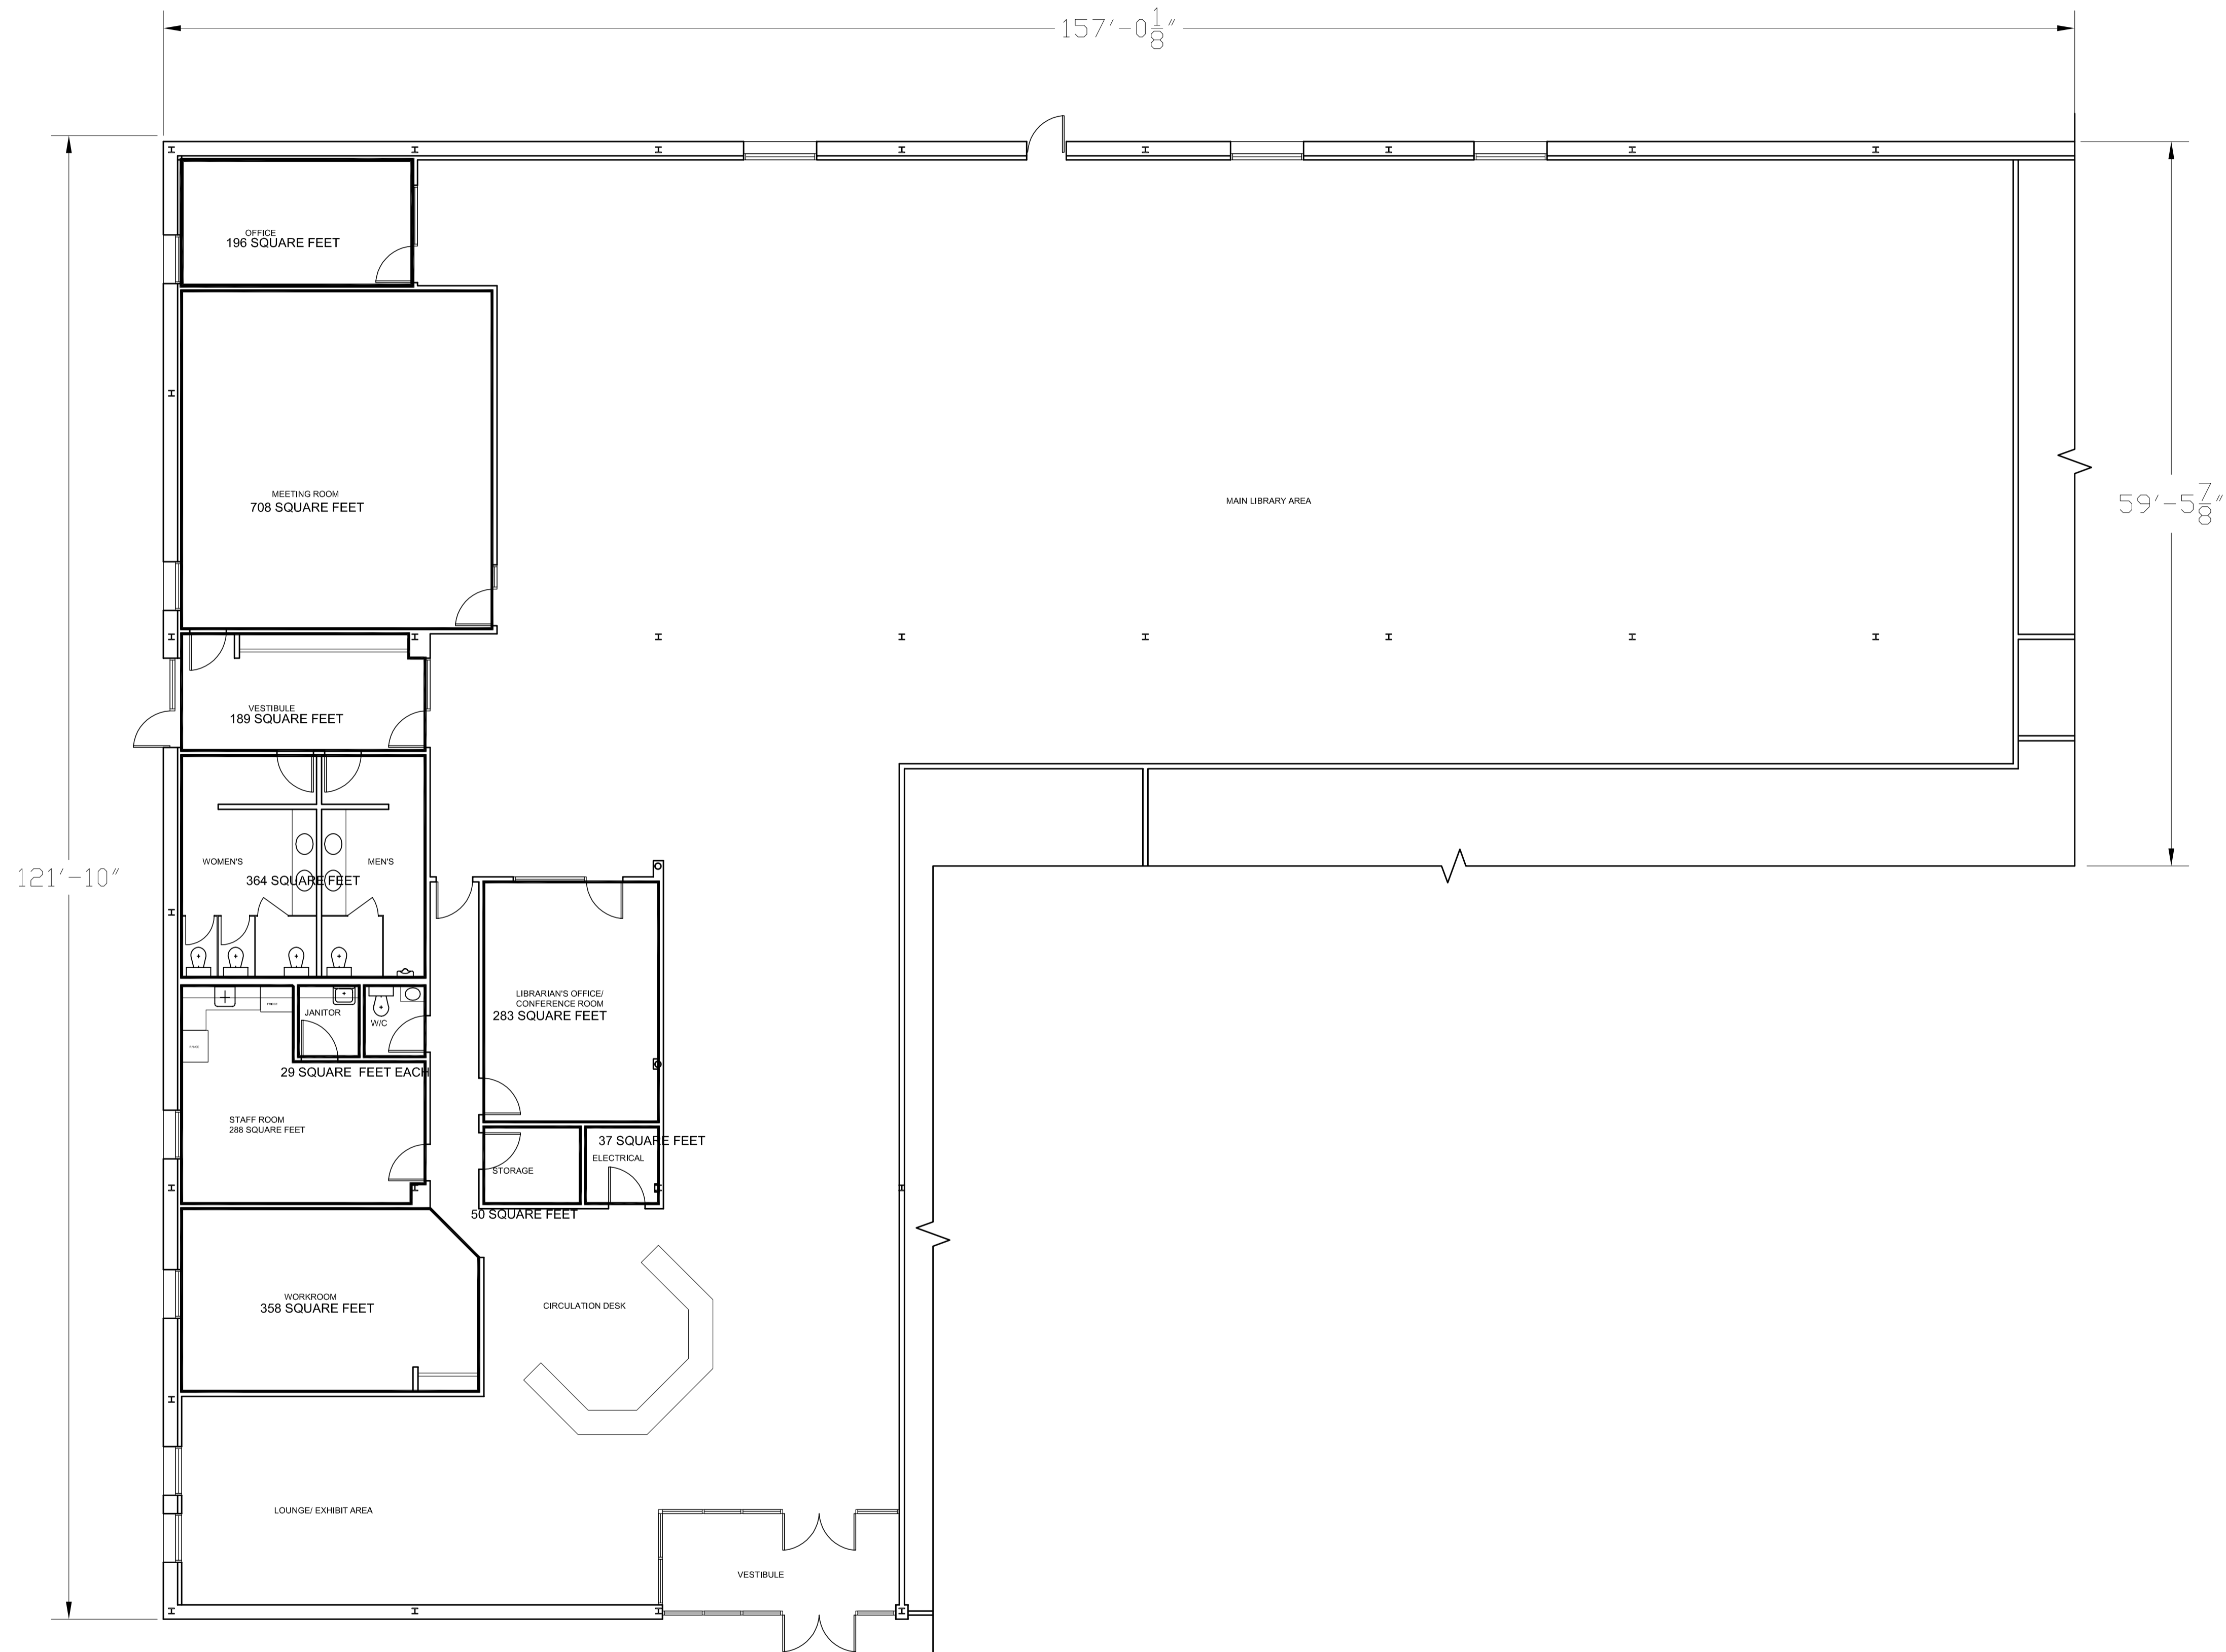

MAIN FLOOR PLAN

FLOOR PLAN UPDATED AUG 1/95

NO.	REVISION/DESCRIPTION	BY	DATE
SEALS			

DRAWN BY MMK CHECKED BY APPROVED  
DATE NOV /94 USER APPROVAL



THE CITY OF WINNIPEG  
CIVIC BUILDINGS DEPARTMENT  
400-180 KING ST. R3B 3G8

PROJECT

HENDERSON LIBRARY  
ROSSMERE SHOPPING CENTRE  
1-1050 HENDERSON HIGHWAY

SHEET TITLE

MAIN FLOOR PLAN

SCALE PROJECT NO SHEET NO  
1/8" = 1'-0" A-1