


NOTES :

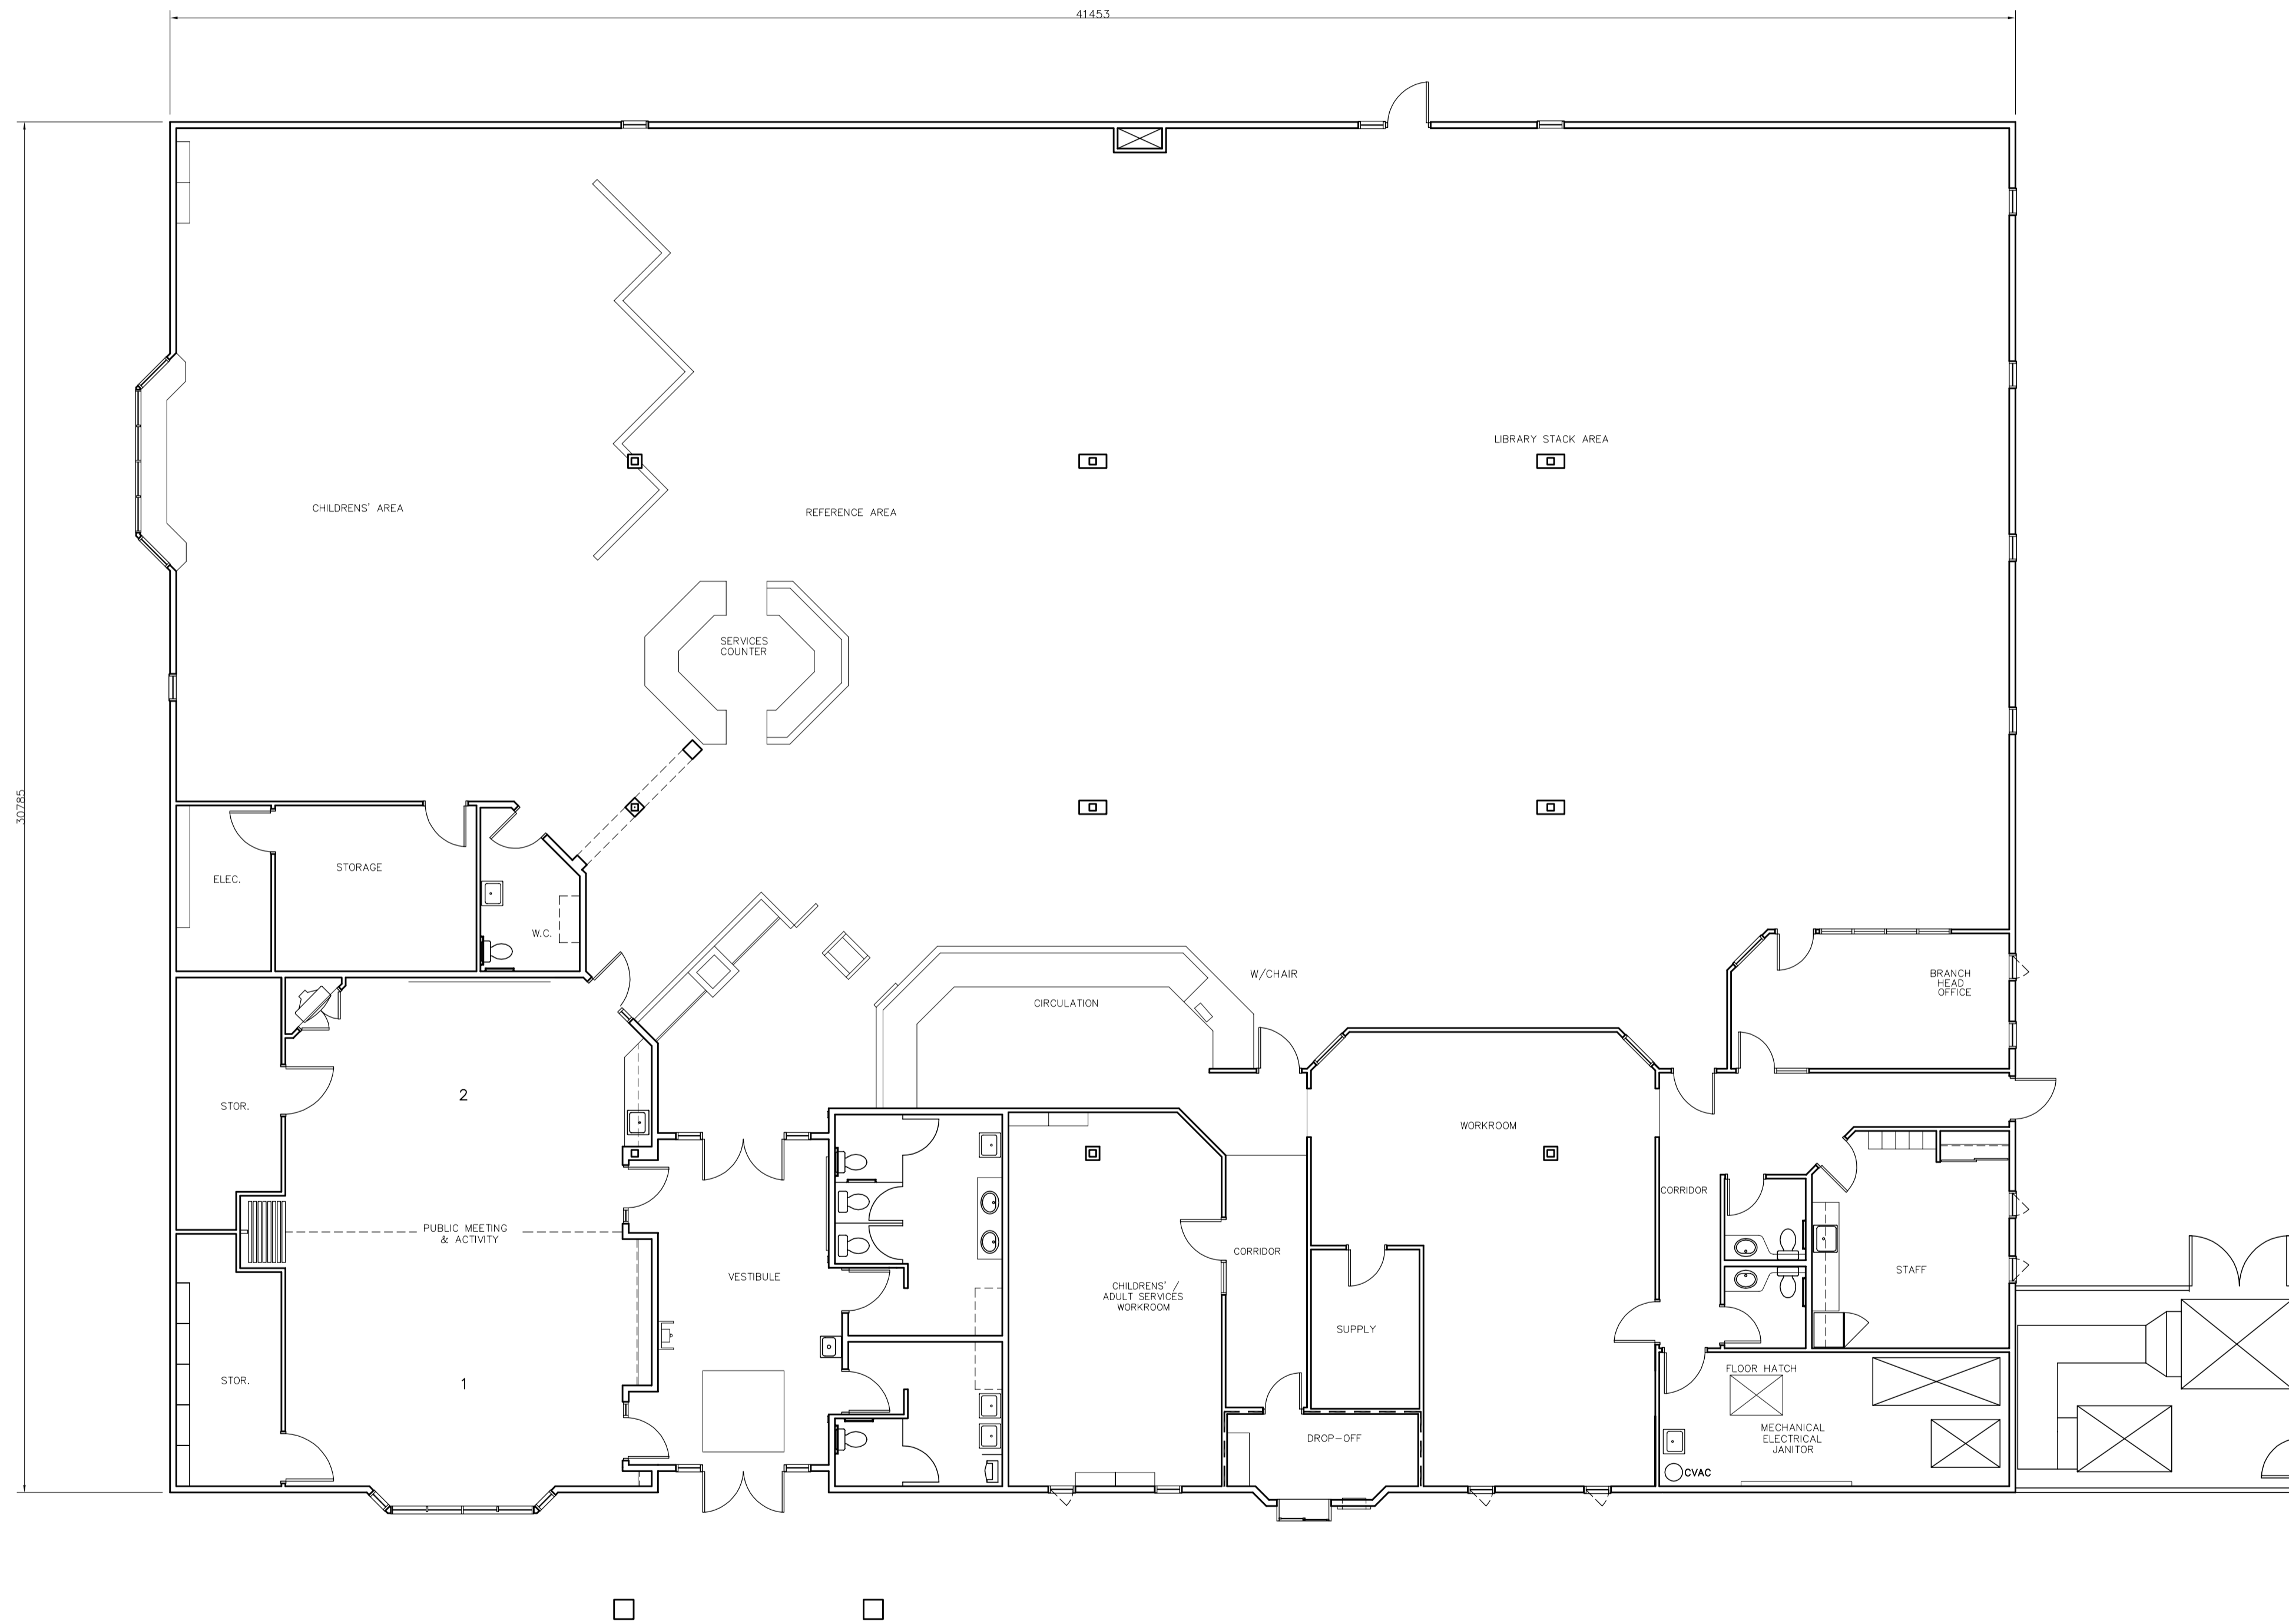

MAIN FLOOR PLAN
ALL DIMENSIONS ARE IN mm.

FLOOR PLAN UPDATED MARCH 5/03

NO.	REVISION/DESCRIPTION	BY	DATE
SEALS			

DRAWN BY	CHECKED BY	APPROVED
DATE	USER APPROVAL	


 THE CITY OF WINNIPEG
 CIVIC BUILDINGS DEPARTMENT
 400-180 KING ST. R3B 3G8
 PROJECT

SIR WILLIAM STEVENSON
LIBRARY
765 KEEWATIN STREET

SHEET TITLE
MAIN FLOOR PLAN

SCALE	PROJECT NO	SHEET NO
1 : 100		