


NOTES :

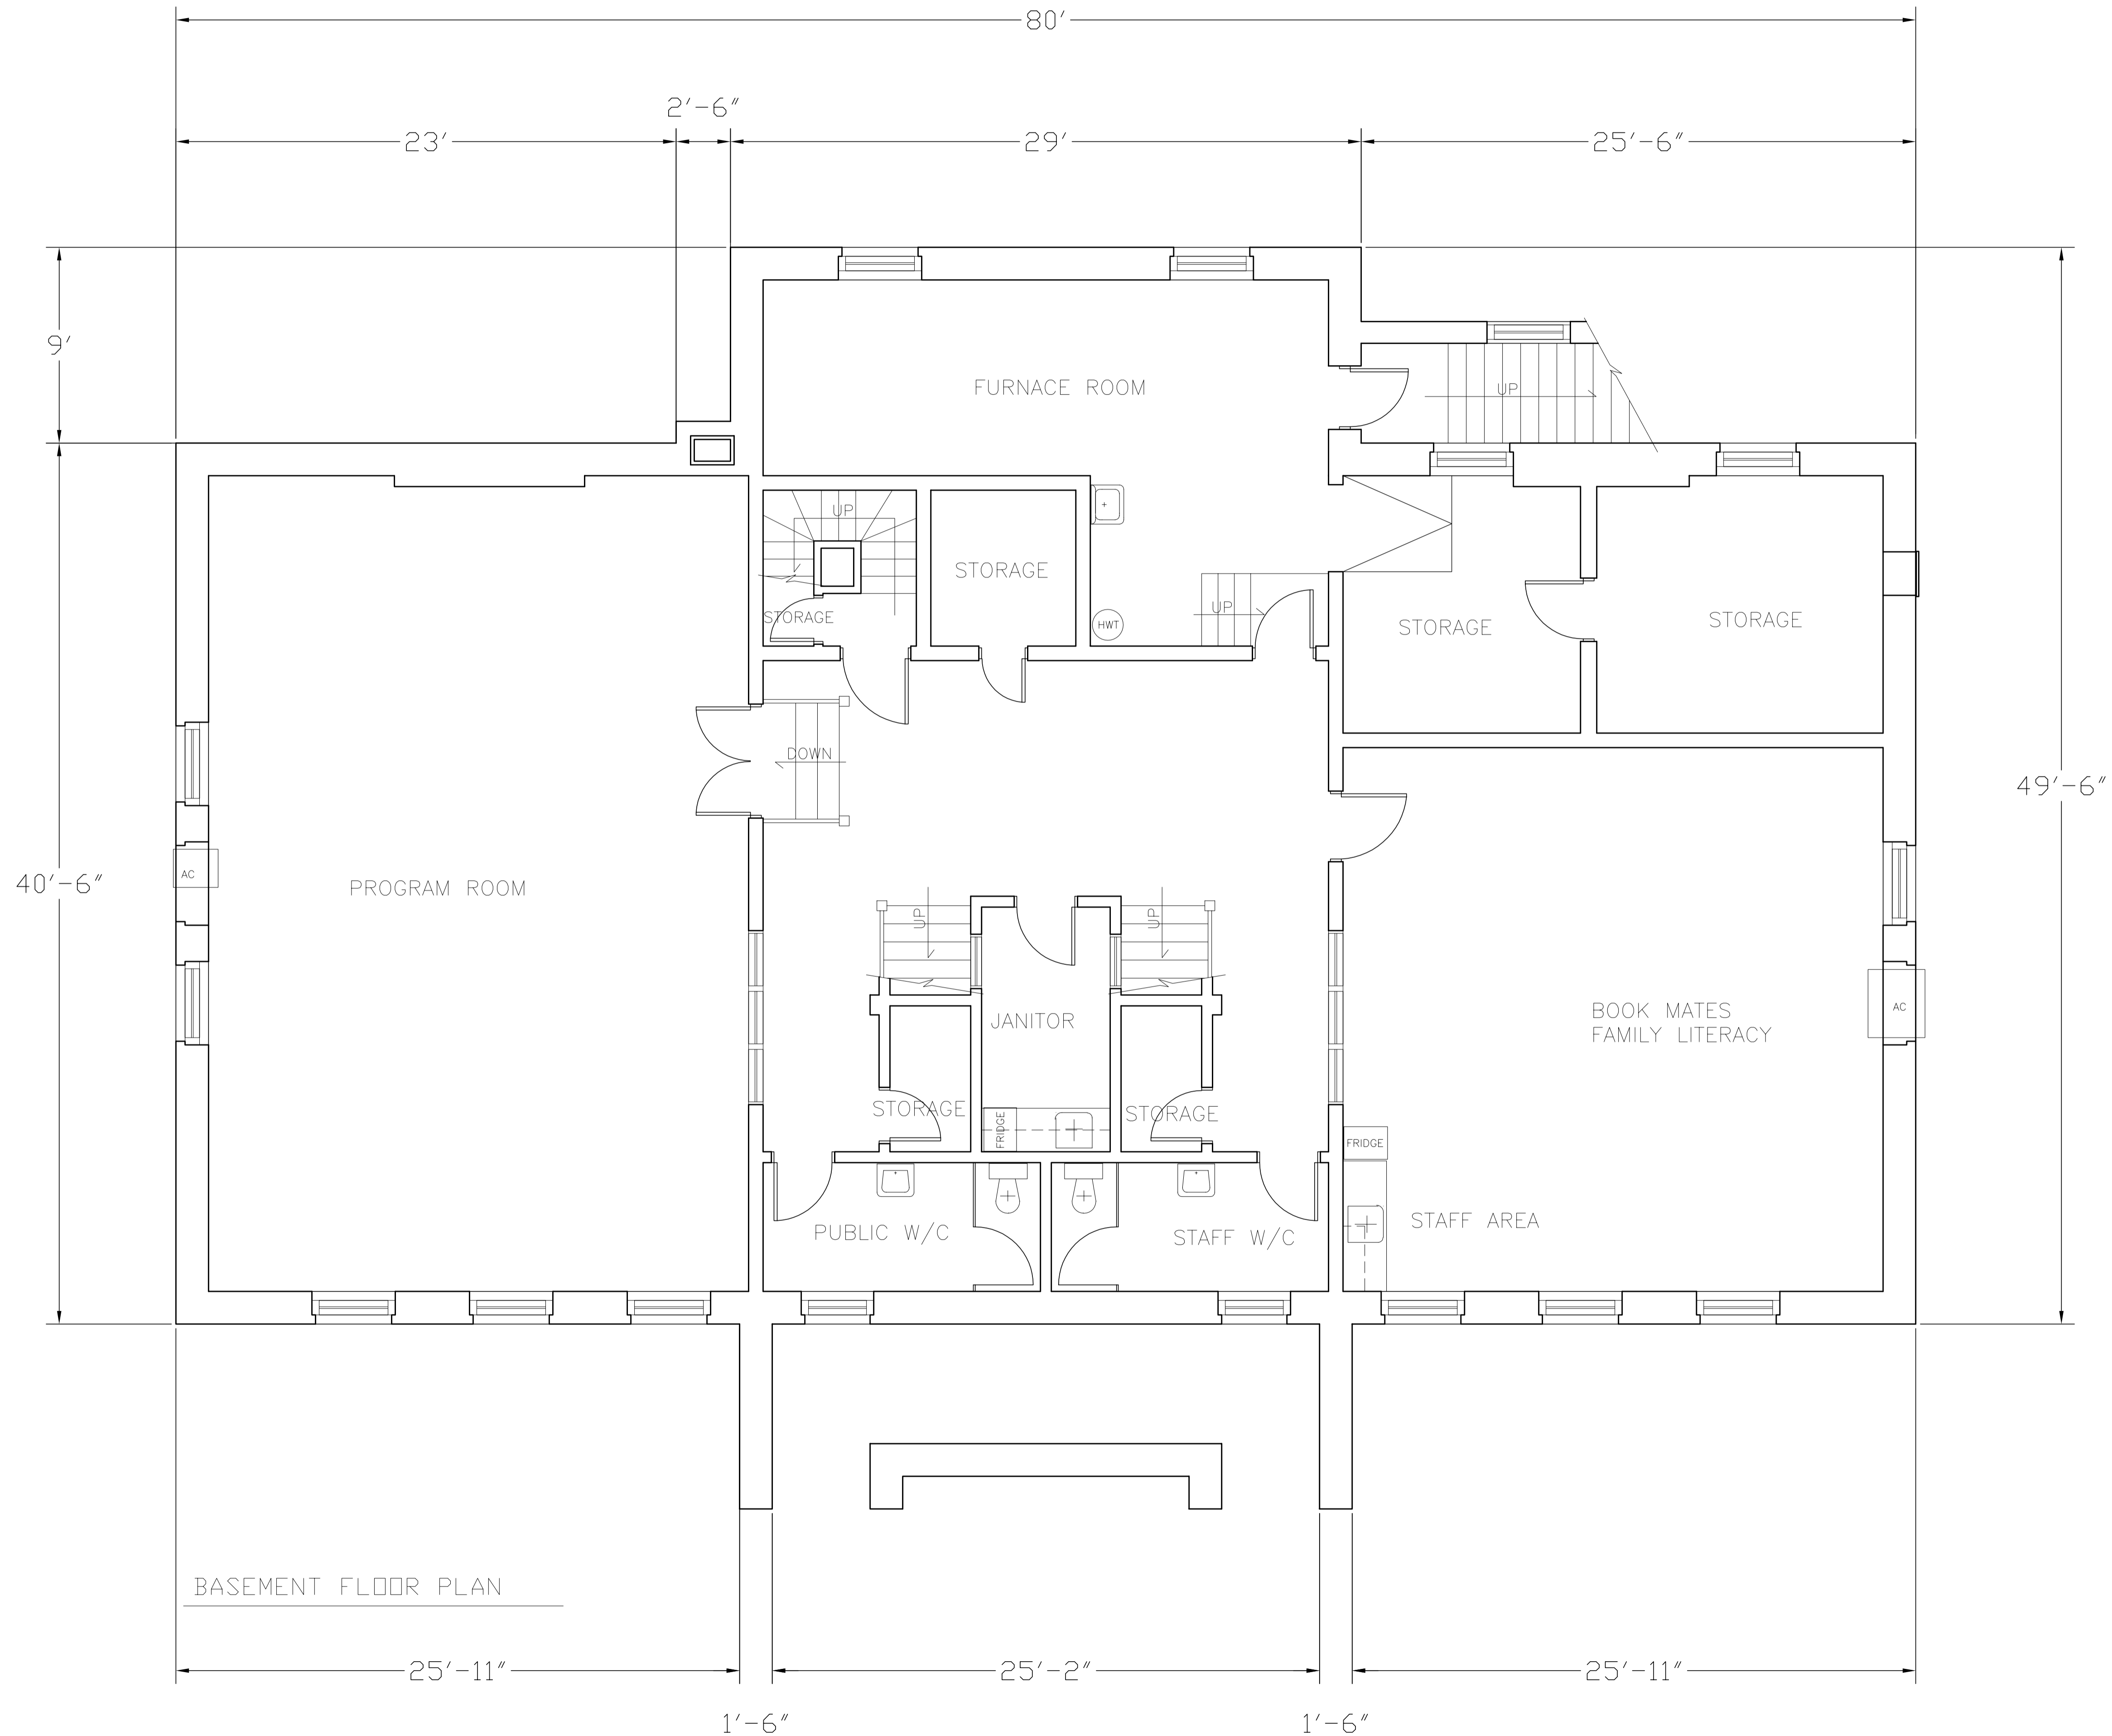

49'-6"

FLOOR PLAN UPDATED JAN 98

NO.	REVISION/DESCRIPTION	BY	DATE
SEALS			

DRAWN BY MMK | CHECKED BY | APPROVED
 DATE AUG. 24/94 | USER APPROVAL

THE CITY OF WINNIPEG
 CIVIC BUILDINGS DEPARTMENT
 400-180 KING ST. R3B 3G8
 PROJECT

500 SALTER
 ST. JOHN'S LIBRARY

SHEET TITLE
 BASEMENT FLOOR PLAN

SCALE 1/4" = 1'-0"	PROJECT NO 05005LOB.DWG	SHEET NO A-1
-----------------------	----------------------------	-----------------

BASEMENT FLOOR PLAN