


NOTES :

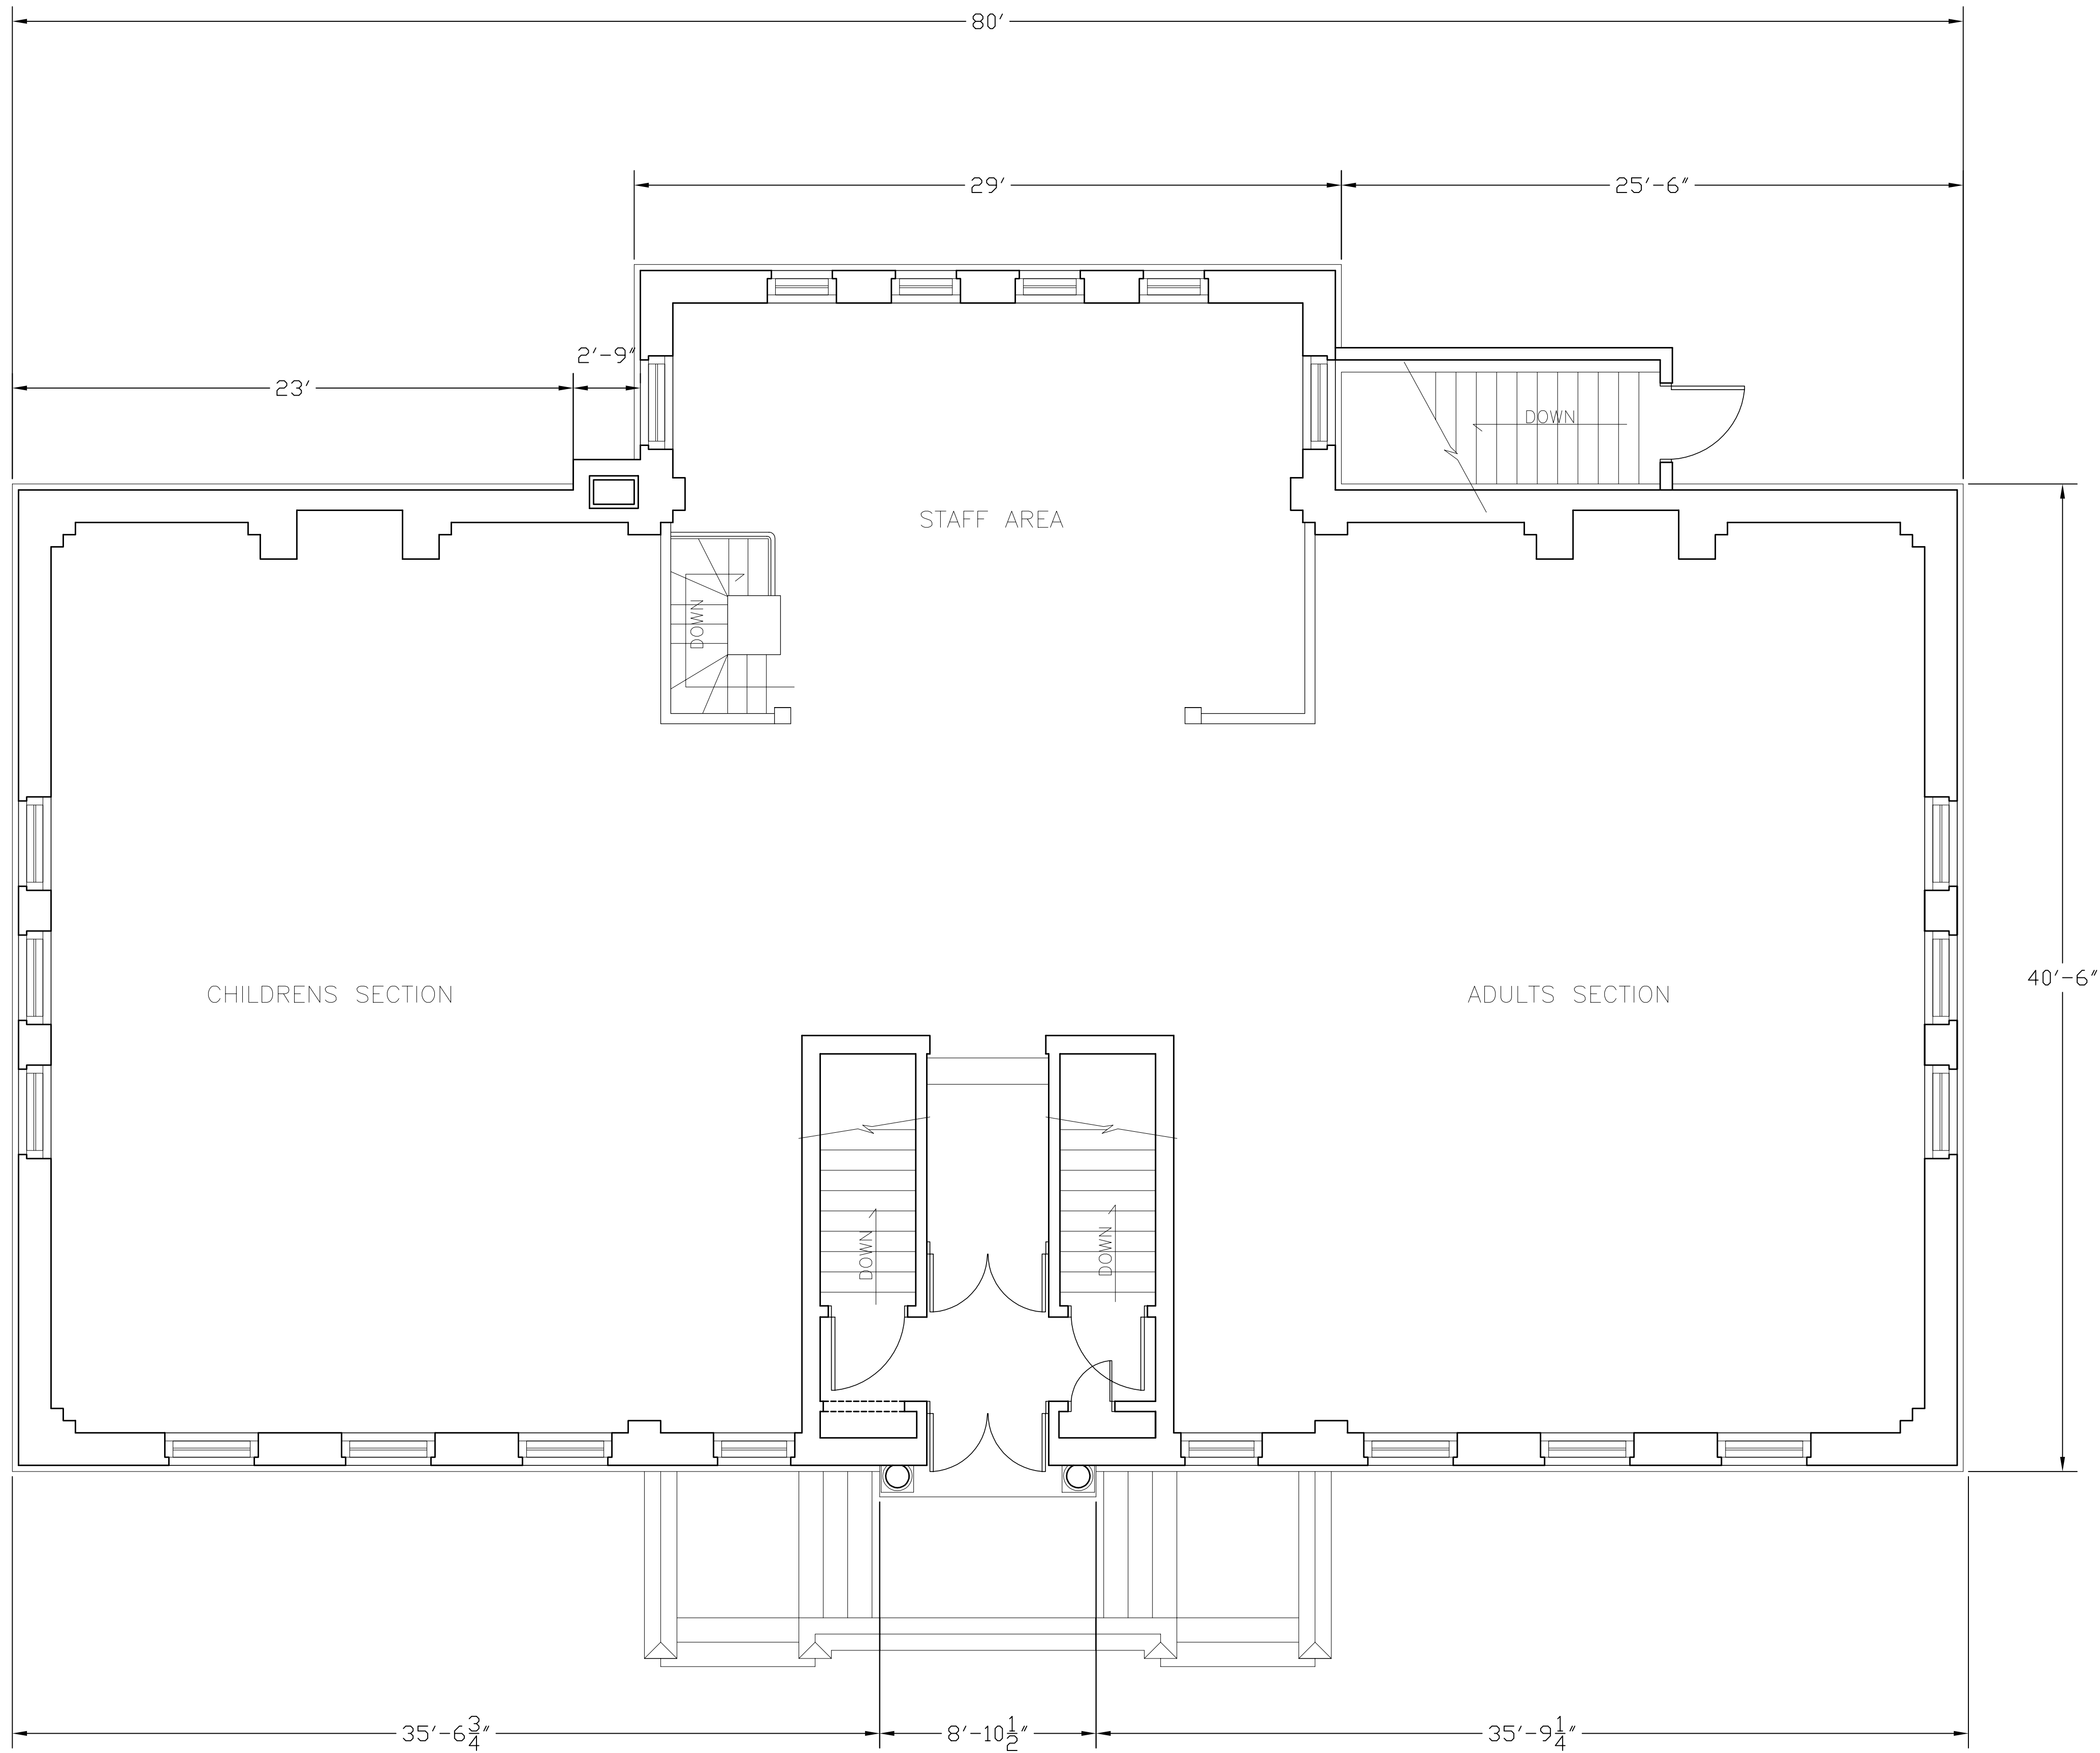

FLOOR PLAN UPDATED JAN 98

NO.	REVISION/DESCRIPTION	BY	DATE
SEALS			

DRAWN BY	CHECKED BY	APPROVED
MMK		

DATE AUG. 25/94 USER APPROVAL


 THE CITY OF WINNIPEG
 CIVIC BUILDINGS DEPARTMENT
 400-180 KING ST. R3B 3G8

PROJECT

500 SALTER
ST. JOHN'S LIBRARY

SHEET TITLE

MAIN FLOOR PLAN

SCALE	PROJECT NO	SHEET NO
1/4" = 1'-0"		A-2

MAIN FLOOR PLAN

0500SL01.DWG