




NOTES :

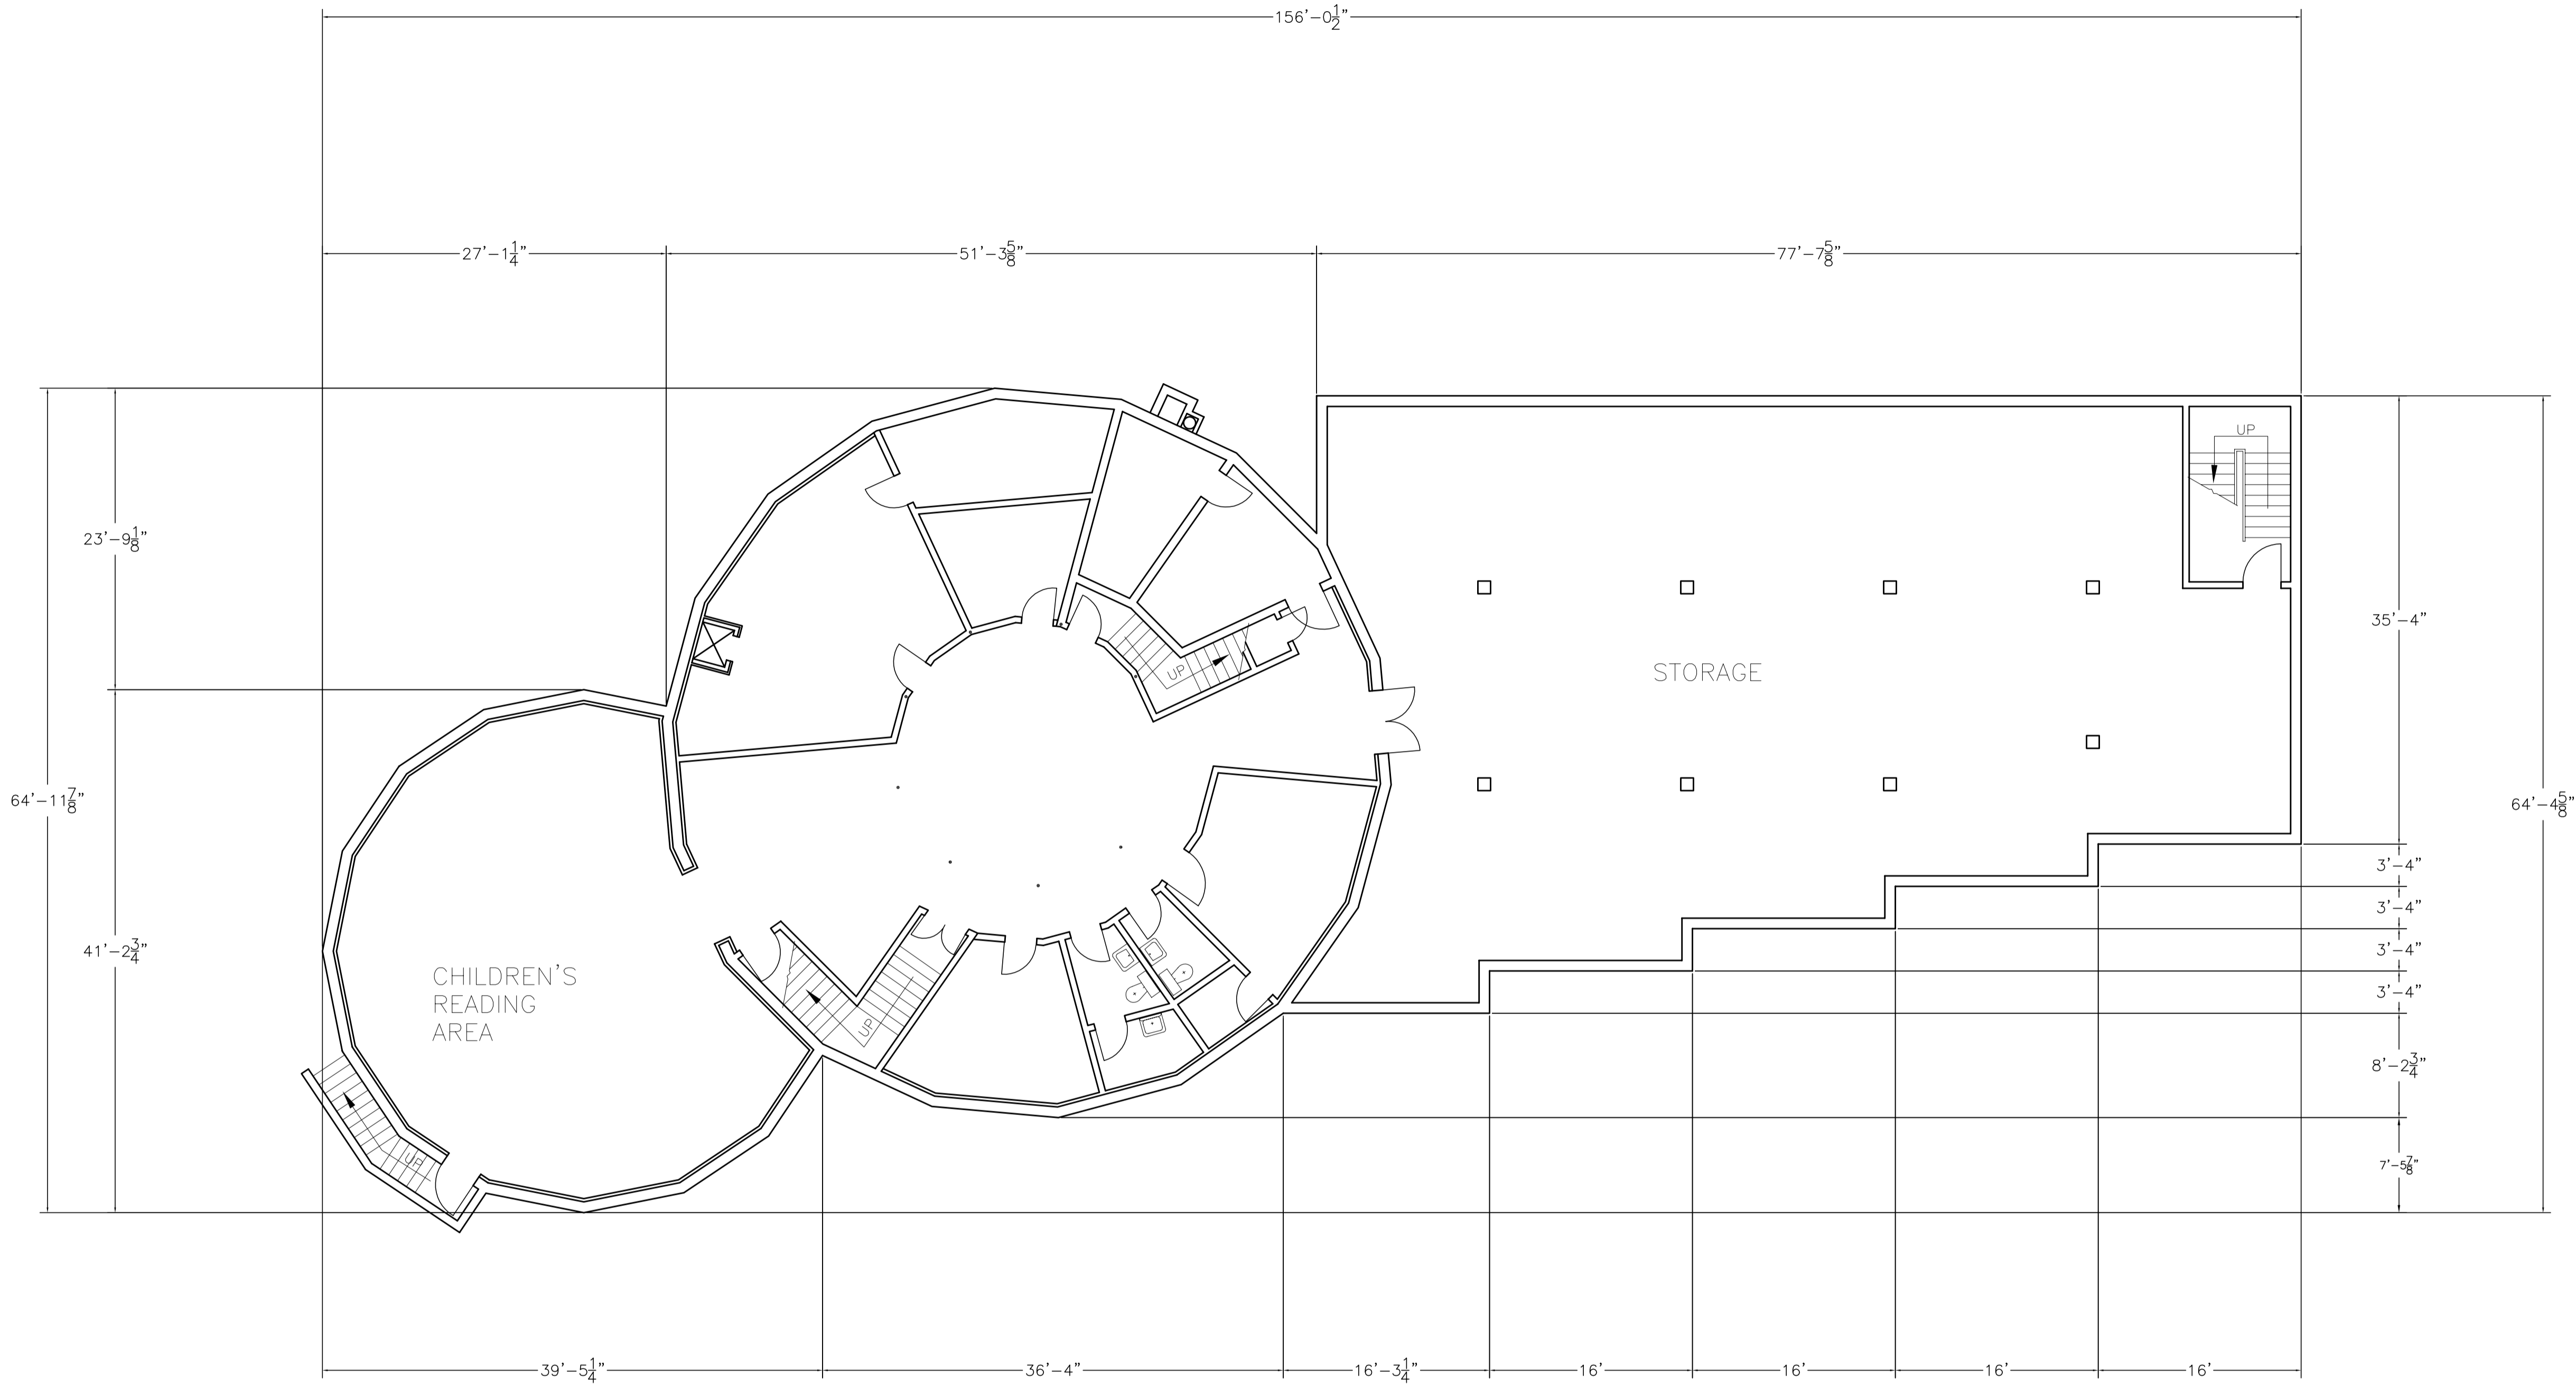

BASEMENT FLOOR PLAN

FLOOR PLAN UPDATED AUG 1/95

NO.	REVISION/DESCRIPTION	BY	DATE
SEALS			

DRAWN BY	CHECKED BY	APPROVED
DATE	USER APPROVAL	


 THE CITY OF WINNIPEG  
 PROPERTY & DEVELOPMENT  
 SERVICES DEPARTMENT  
 400-180 KING ST. R3B 3G8  
 PROJECT

ST.VITAL LIBRARY  
6 FERMOR AVE.

SHEET TITLE

BASEMENT FLOOR PLAN

SCALE	PROJECT NO	SHEET NO
1/8"=1'-0"		