


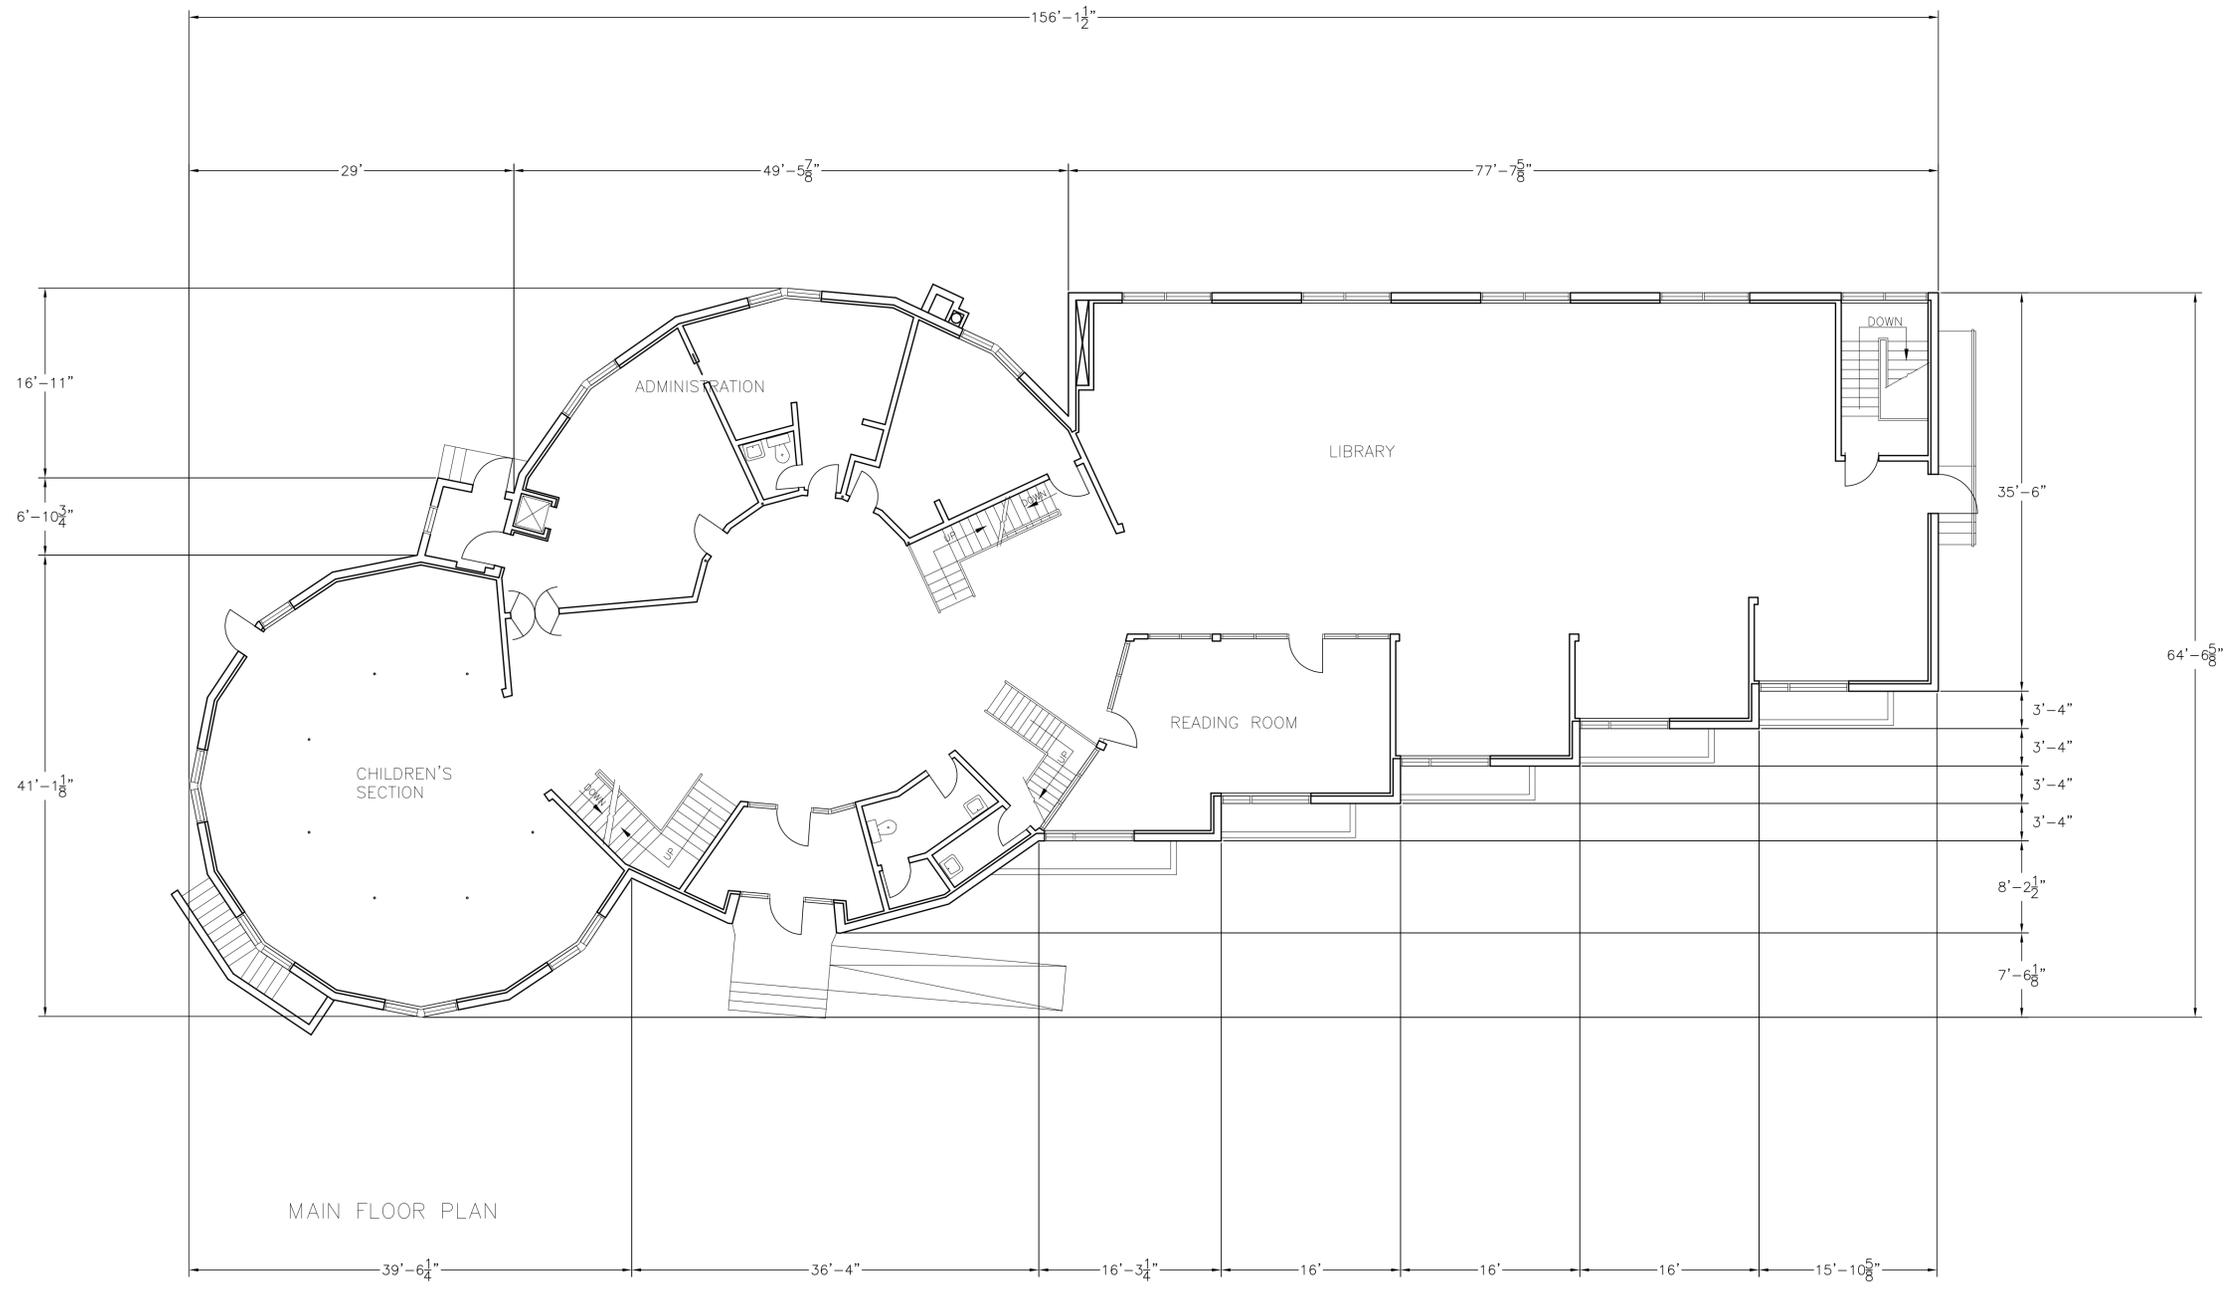

NOTES :



FLOOR PLAN UPDATED AUG 1 1995

| NO. | REVISION/DESCRIPTION | BY | DATE |
|-------|----------------------|----|------|
| SEALS | | | |

| DRAWN BY | CHECKED BY | APPROVED |
|----------|---------------|----------|
| DATE | USER APPROVAL | |

PROJECT
 THE CITY OF WINNIPEG
 PROPERTY & DEVELOPMENT
 SERVICES DEPARTMENT
 400-180 KING ST. R3B 3G8

SHEET TITLE
 ST. VITAL LIBRARY
 6 FERMOR AVE.

MAIN FLOOR PLAN

| SCALE | PROJECT NO | SHEET NO |
|------------|------------|----------|
| 1/8"=1'-0" | | |