
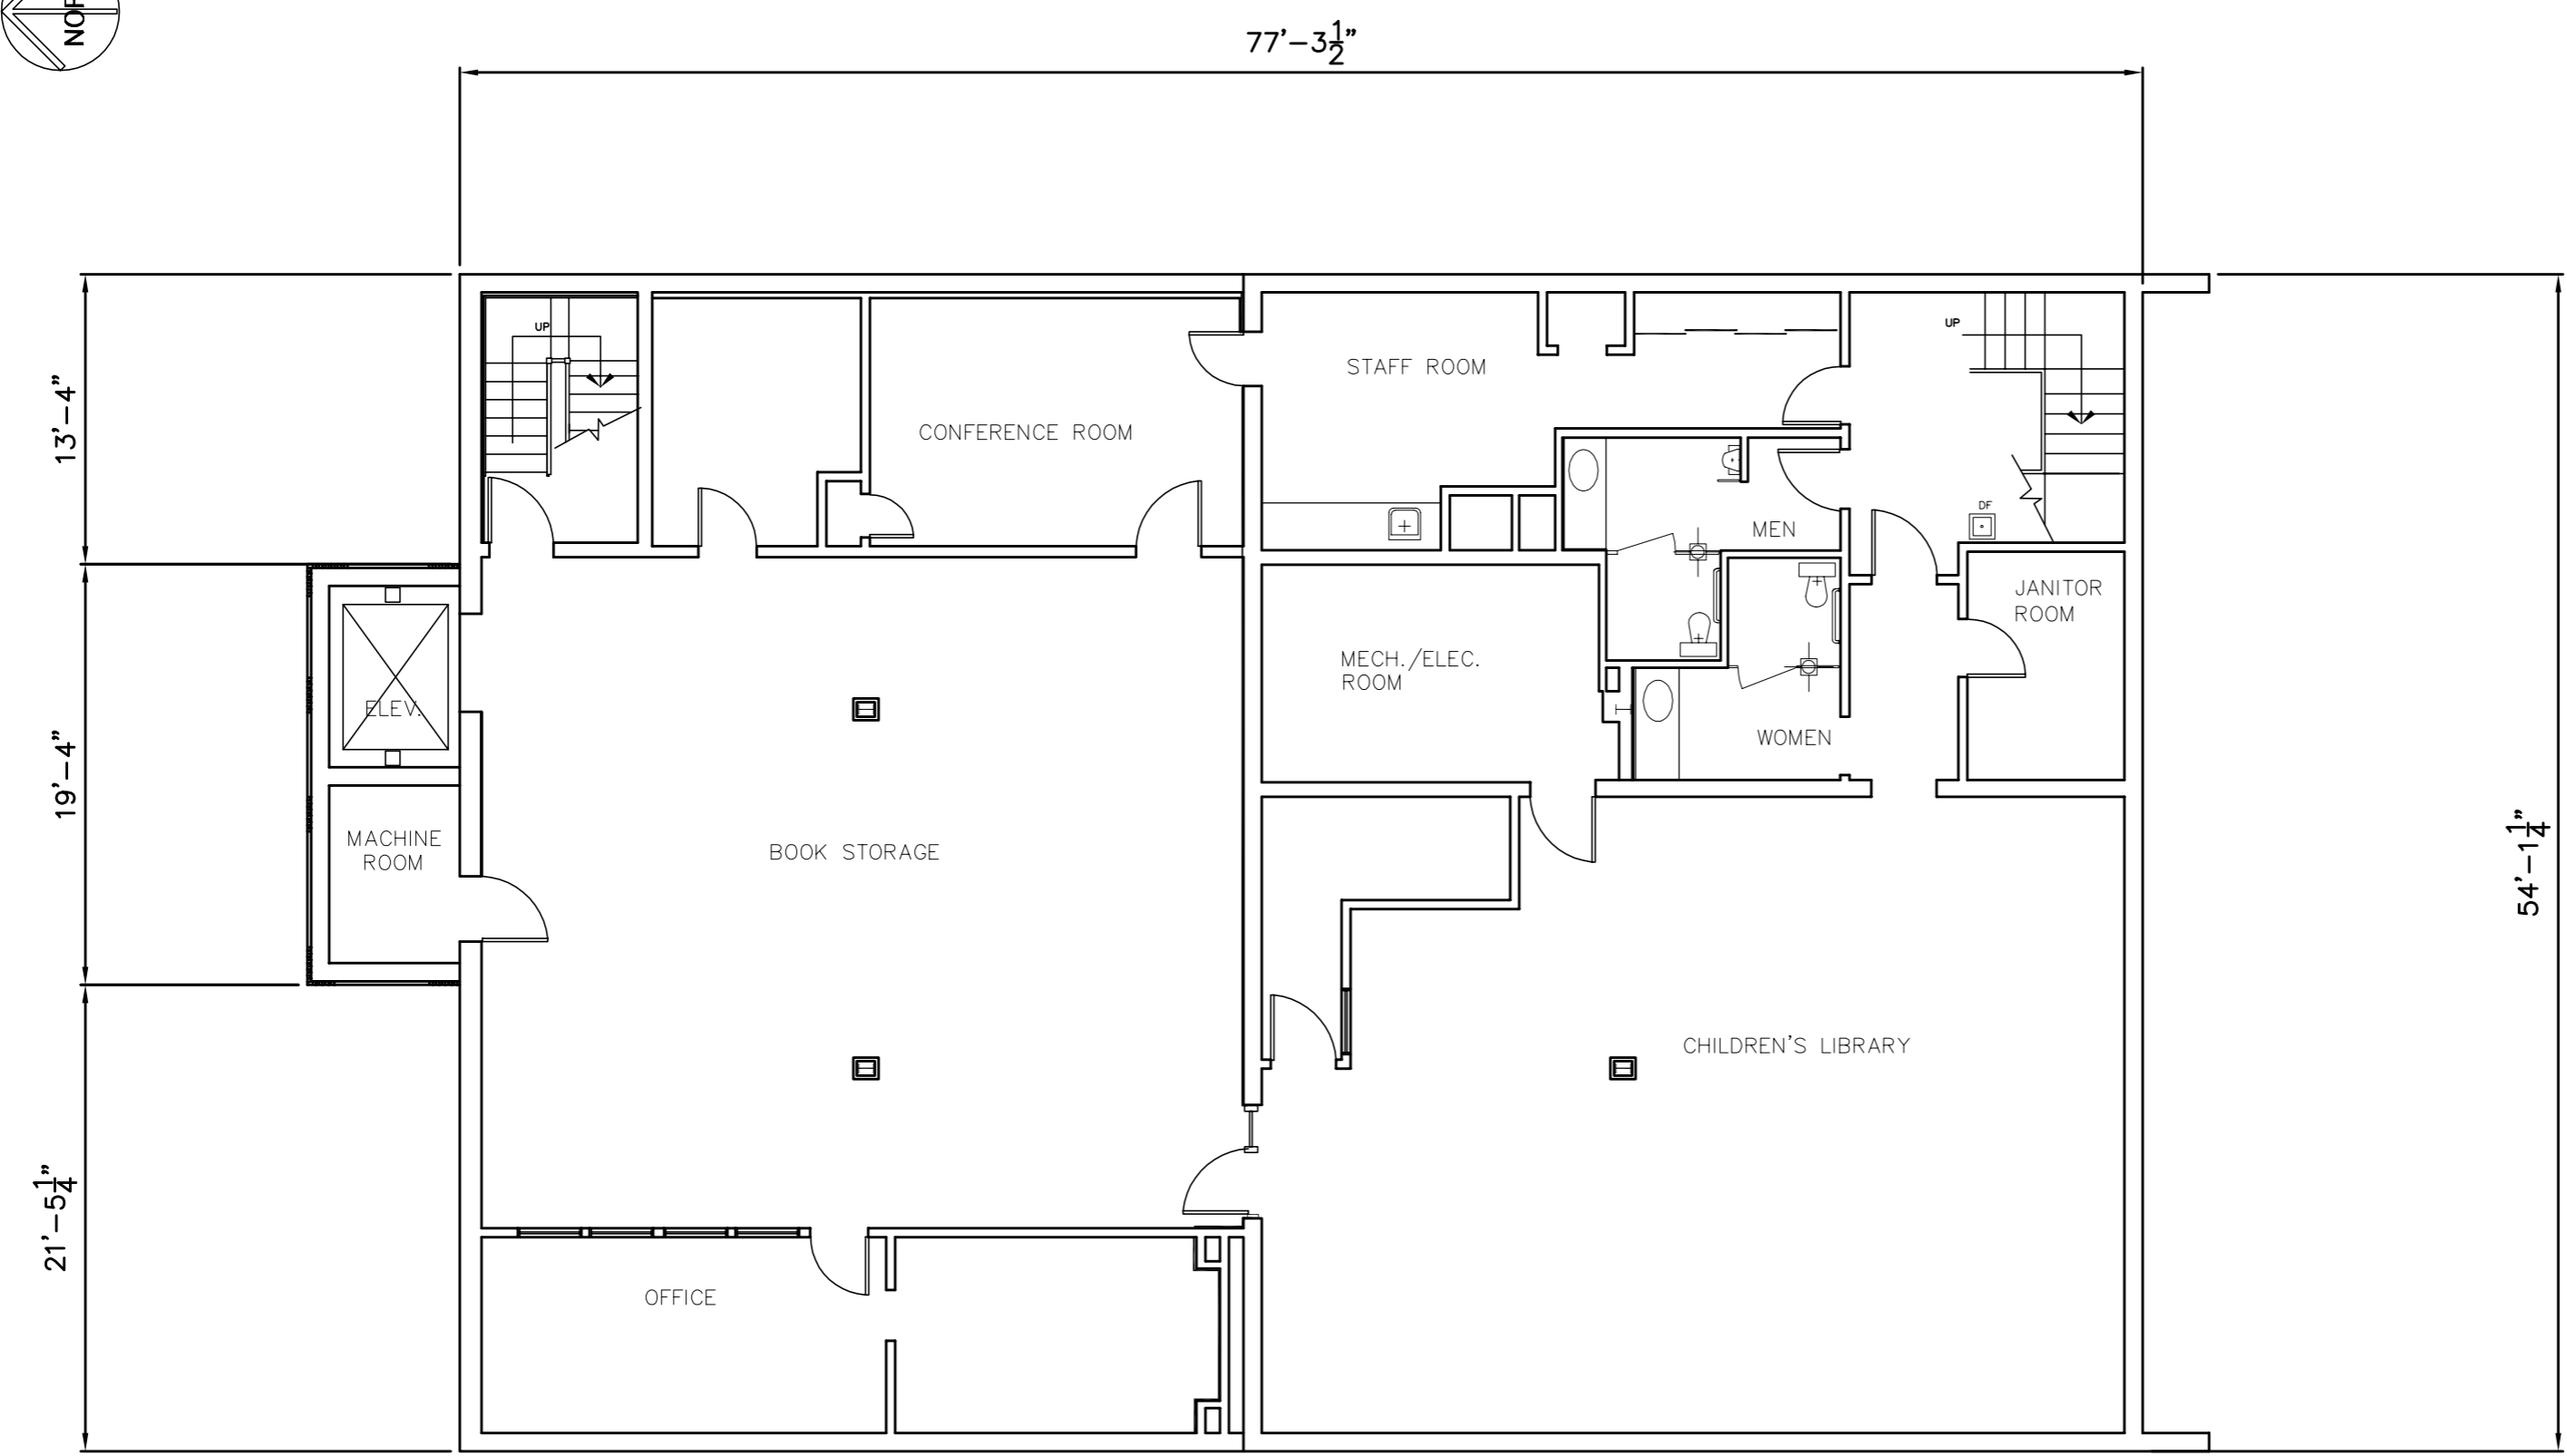


NOTES:

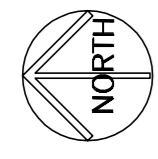


BASEMENT FLOOR PLAN

FLOOR PLAN UPDATED JAN 98

NO.	REVISION/DESCRIPTION	BY	DATE
SEALS			

DRAWN BY	JAD	CHECKED BY	APPROVED
DATE	950408	USER APPROVAL	


 CITY OF WINNIPEG  
 PLANNING, PROPERTY &  
 DEVELOPMENT DEPARTMENT  
 300-65 GARRY ST. R3C 4K4

PROJECT  
 TRANSCONA LIBRARY  
 111 VICTORIA AVENUE WEST

SHEET TITLE  
 BASEMENT FLOOR PLAN

SCALE	PROJECT NO.	SHEET NO.
1/8"=1'-0"		