




NOTES :

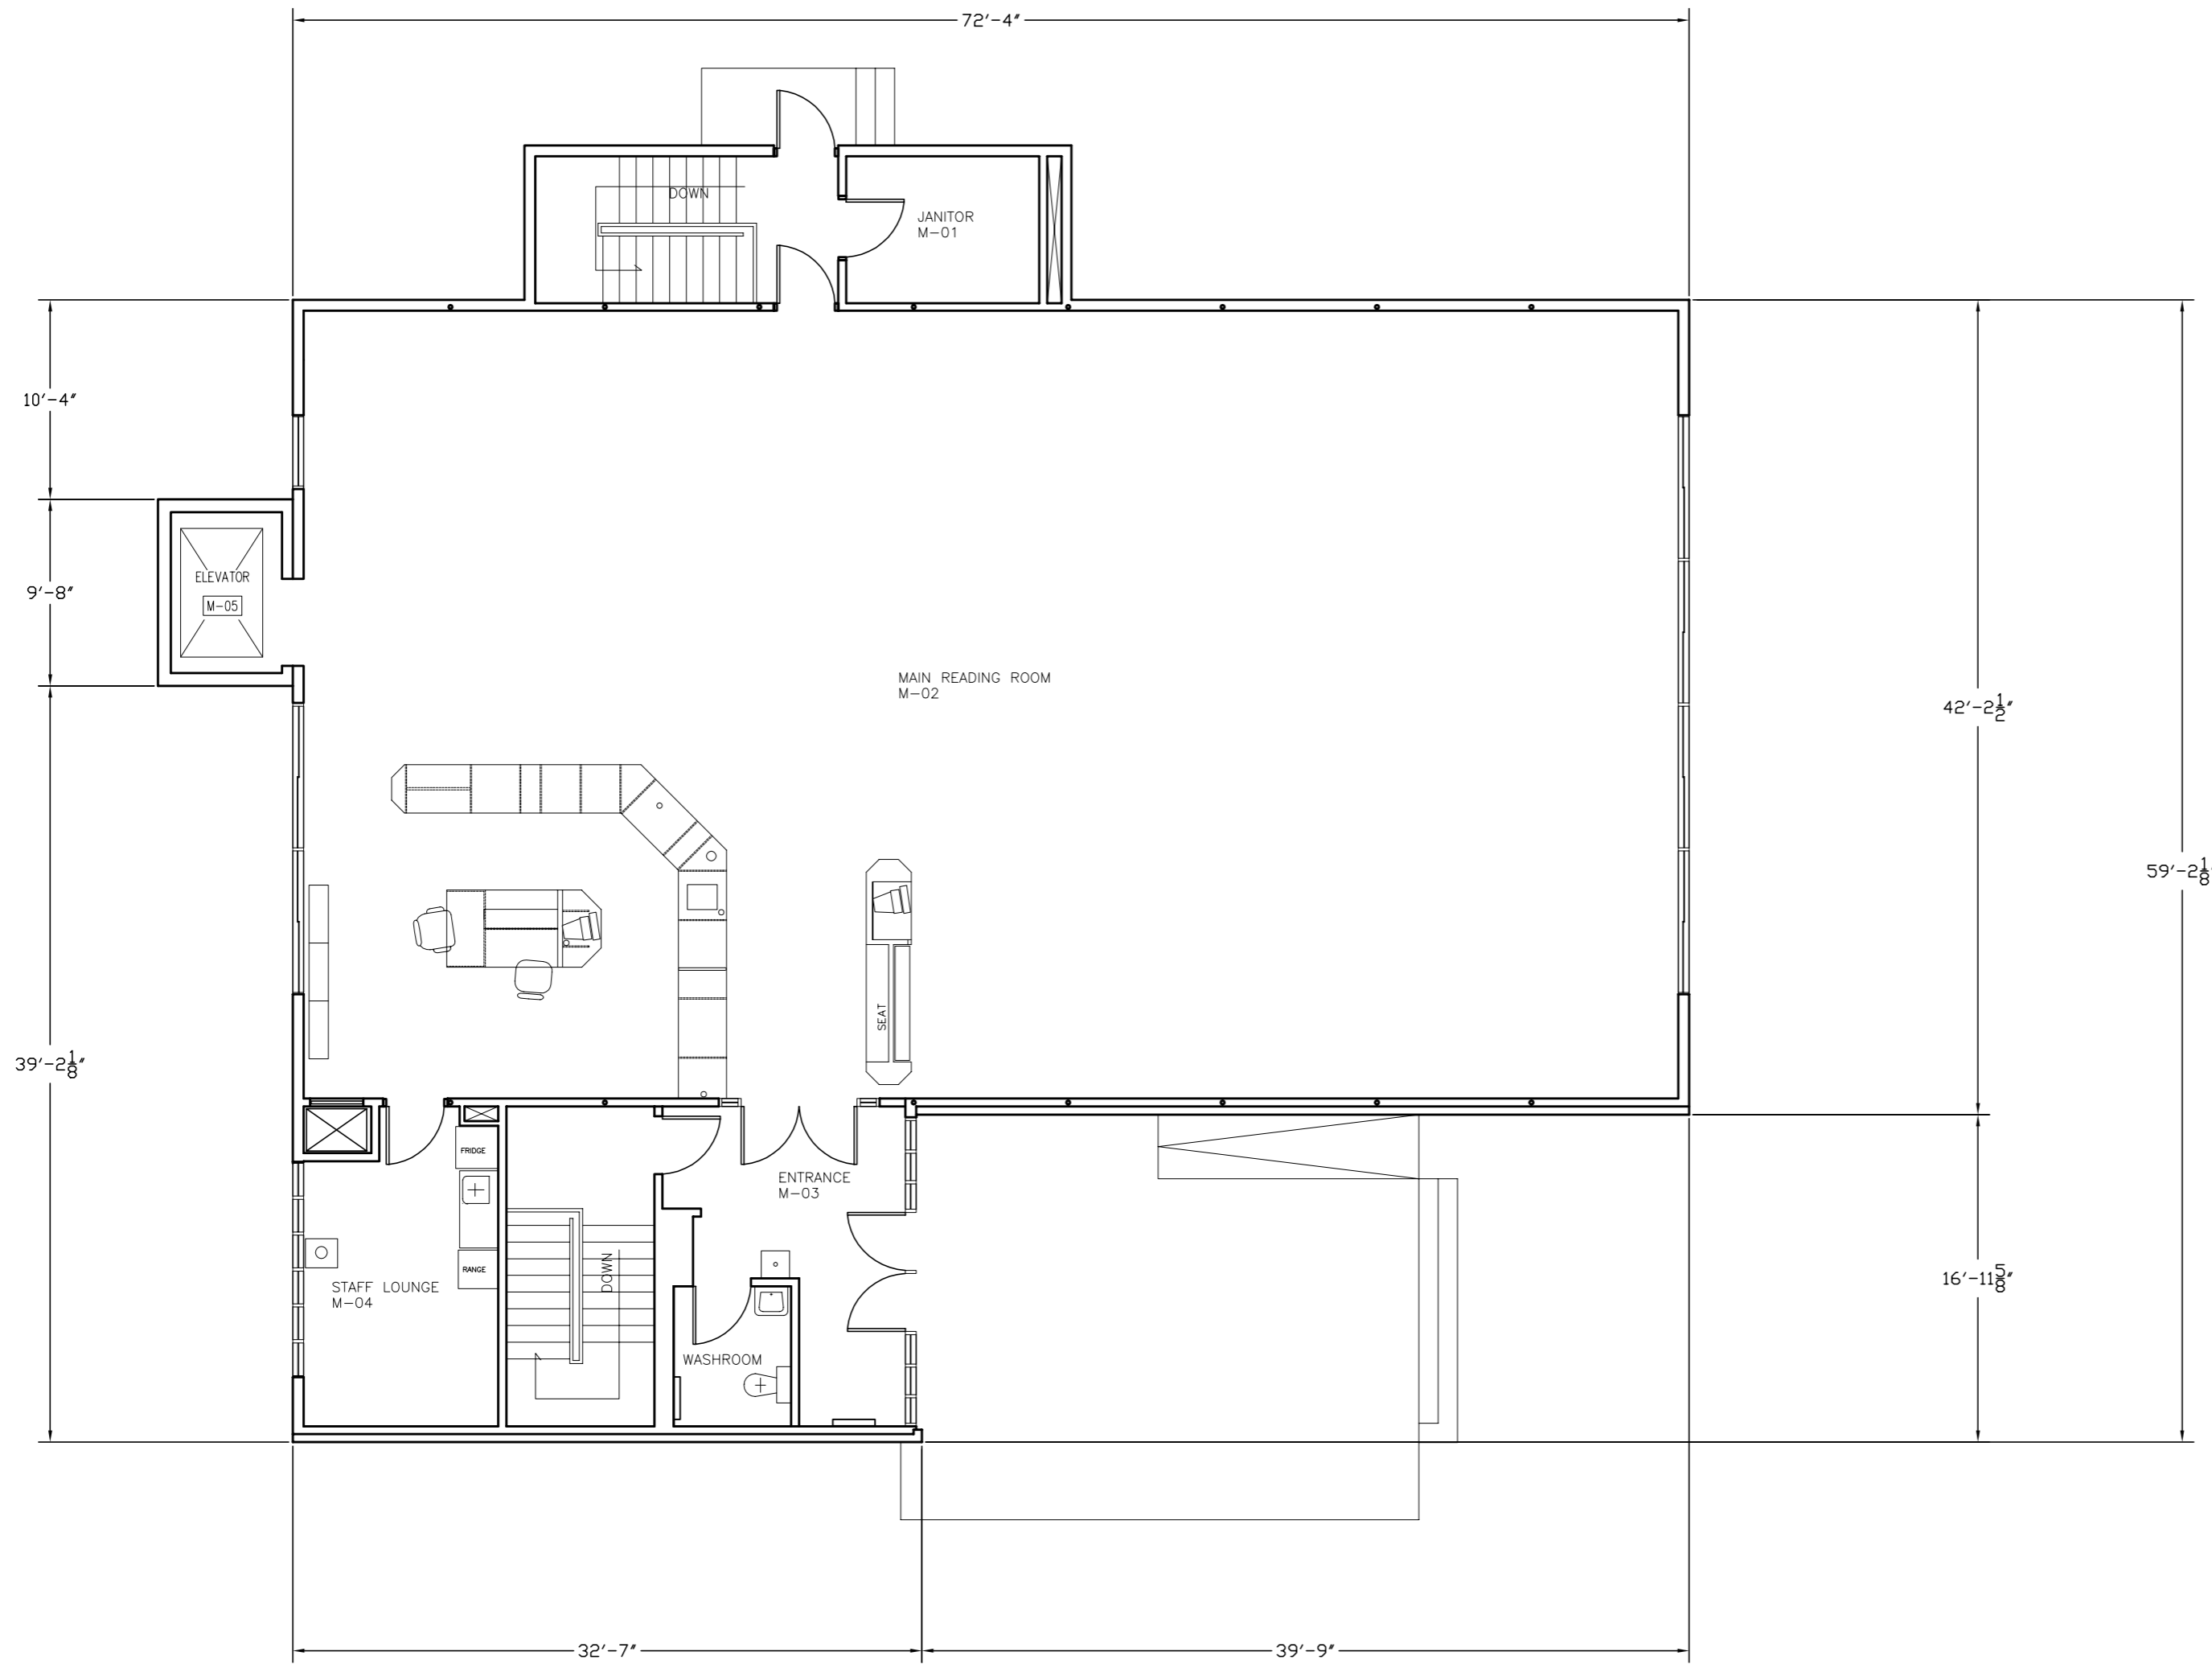

MAIN FLOOR PLAN

FLOOR PLAN UPDATED DEC /03 (NO AS-BUILTS)  
 WASHROOM UPDATED MAY/01  
 FLOOR PLAN UPDATED NOV 1/94

NO.	REVISION/DESCRIPTION	BY	DATE
SEALS			

DRAWN BY	CHECKED BY	APPROVED
DATE	USER APPROVAL	



THE CITY OF WINNIPEG  
 CIVIC BUILDINGS DEPARTMENT  
 400-180 KING ST. R3B 3G8

PROJECT

66 ALLARD  
 WESTWOOD LIBRARY

SHEET TITLE

MAIN FLOOR PLAN

SCALE	PROJECT NO.	SHEET NO.
1/8" = 1'-0"		A-2
		0066AL01.DWG