



FLOOR PLAN  
1:30

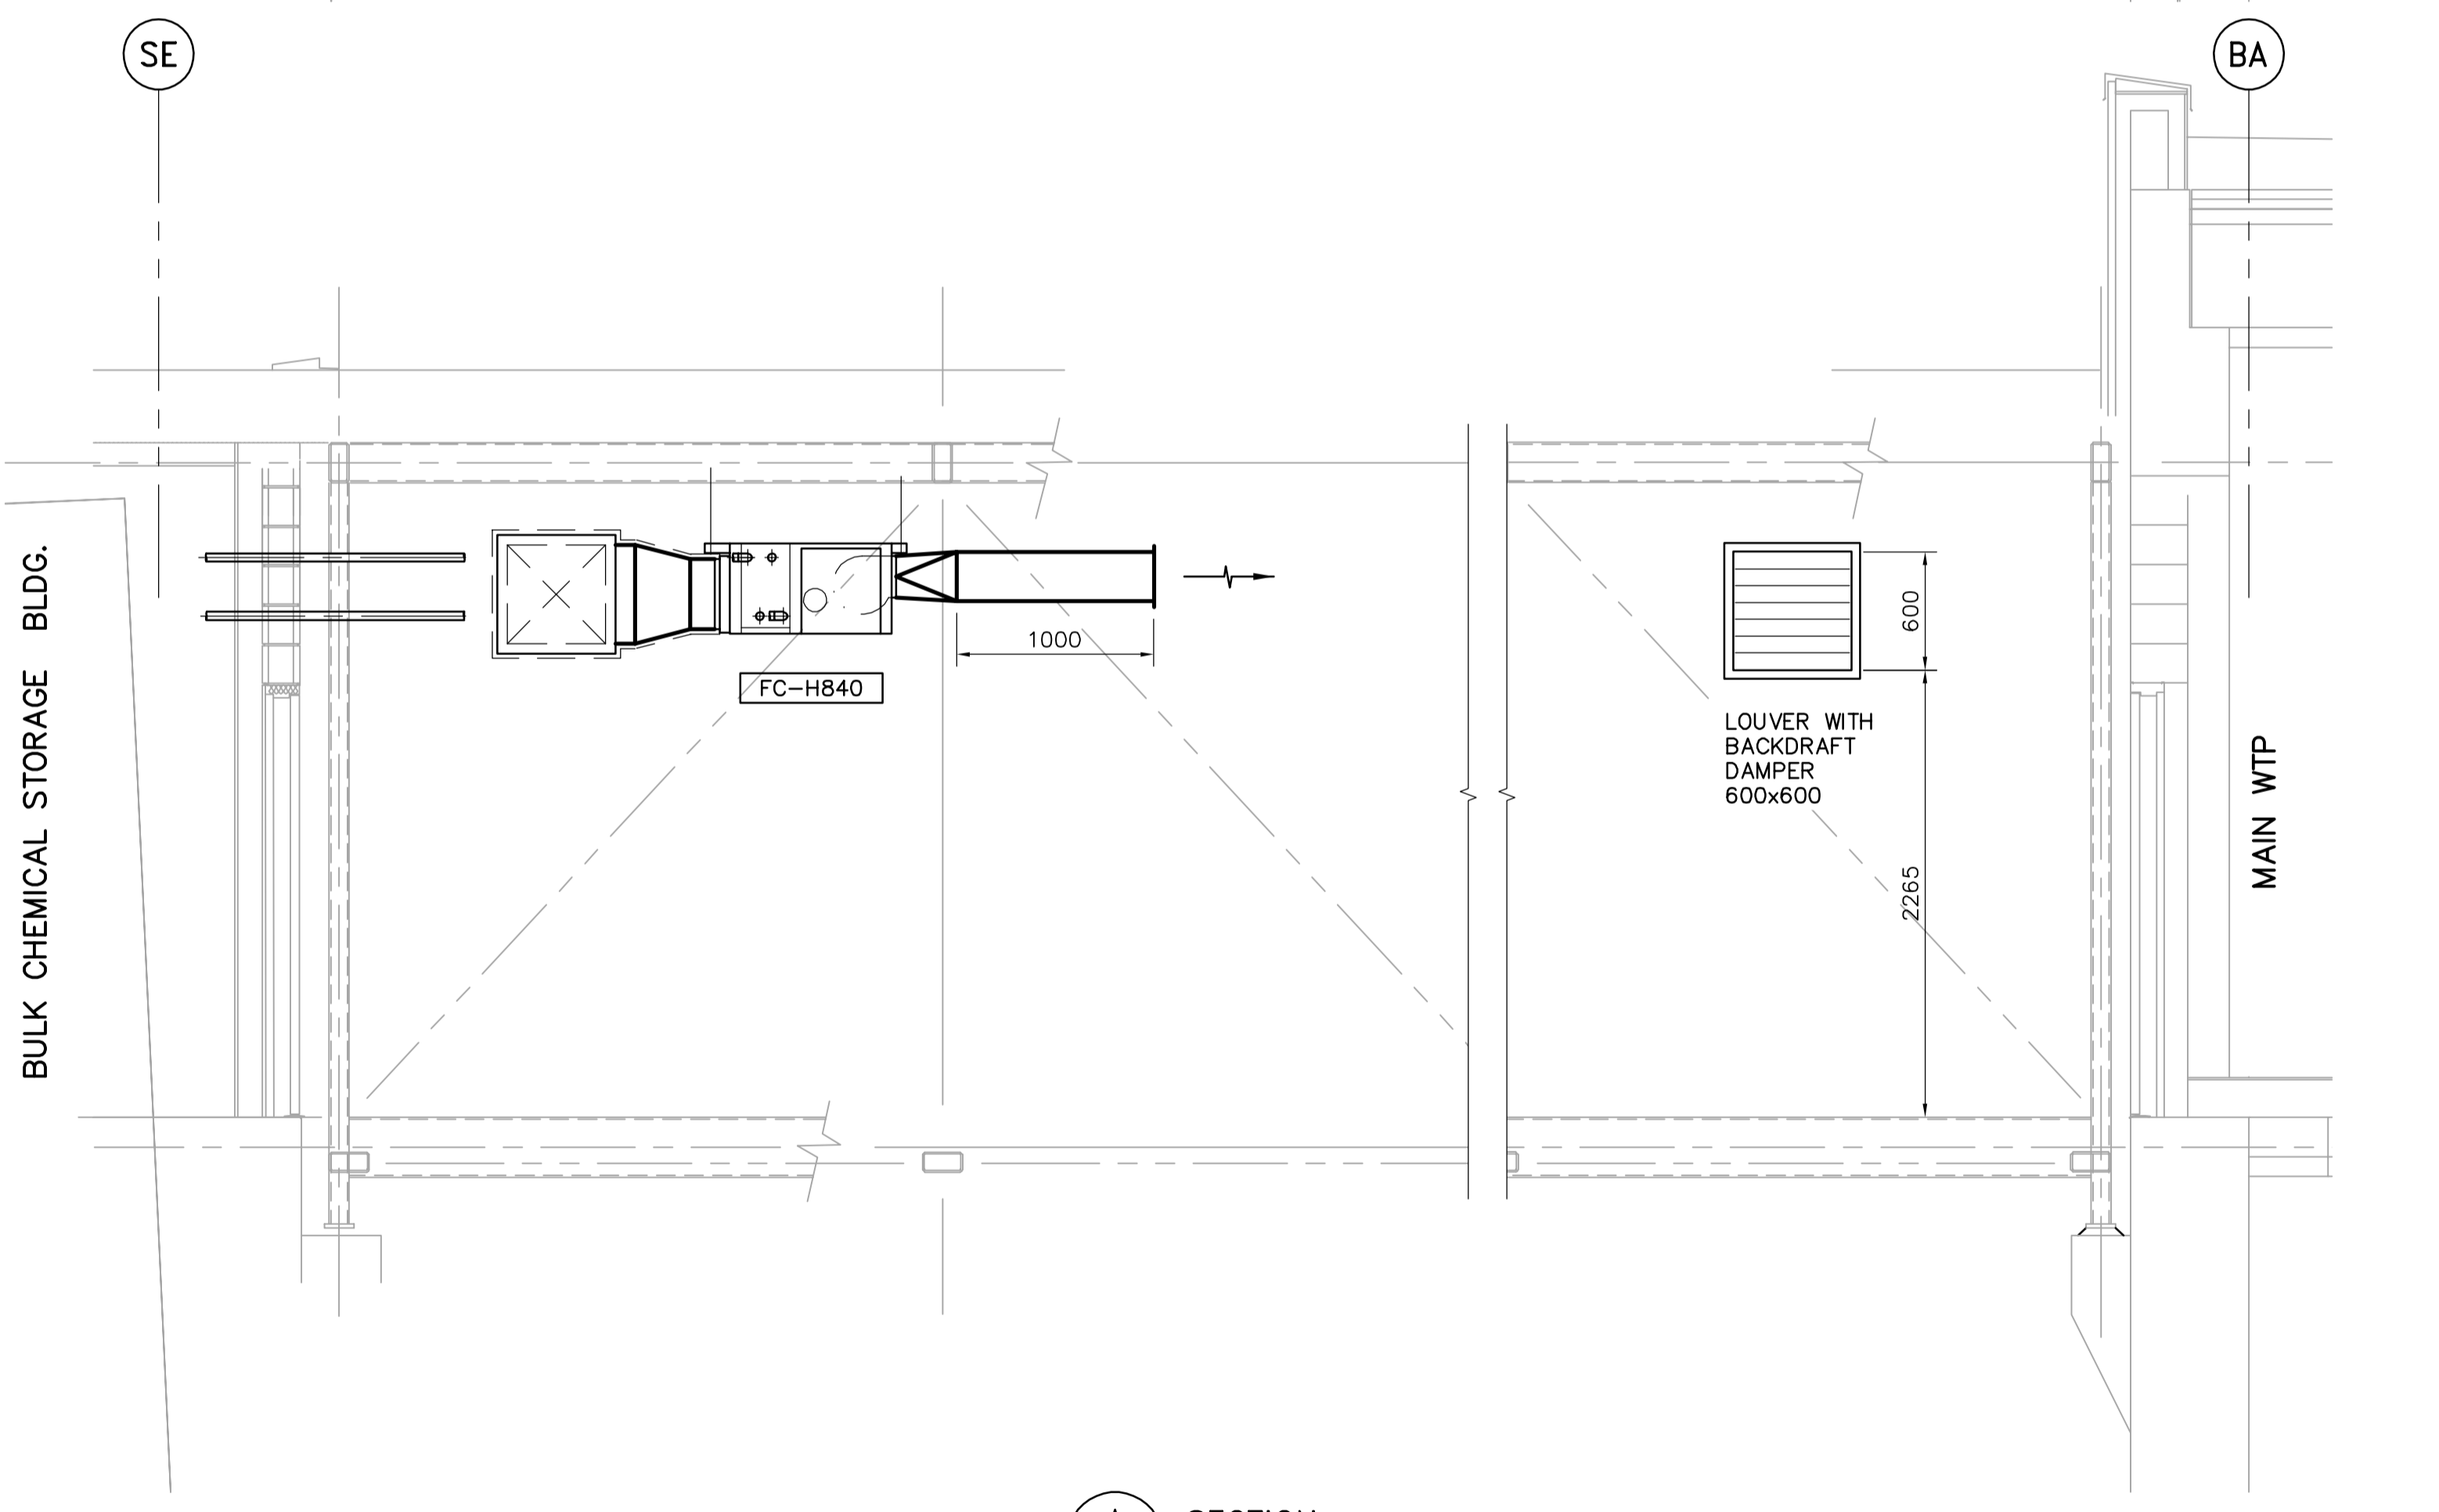

A SECTION  
1:30

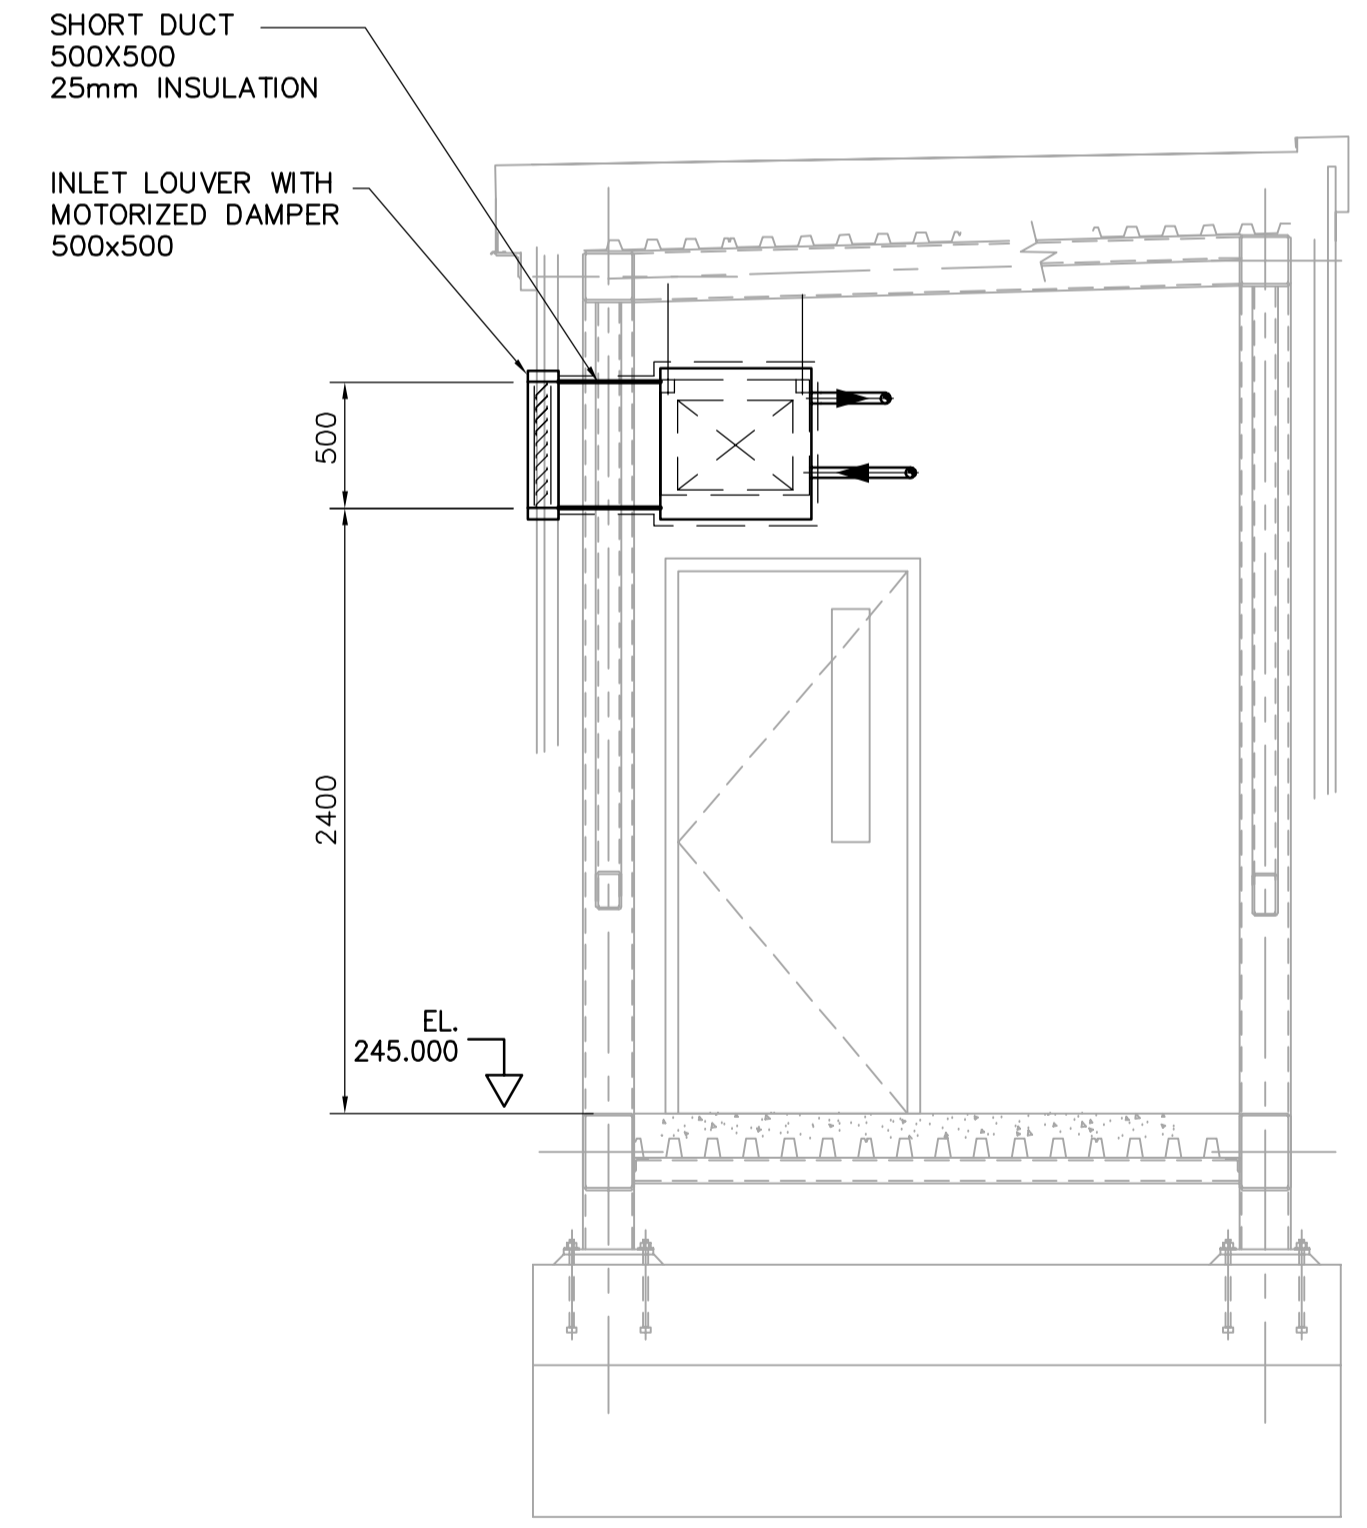

B SECTION  
1:30

<p>Certificate of Authorization CH2M HILL Canada Ltd. No. 1441 Expiry: April 30, 2007</p>	<p>Frederickson Cooper ARCHITECTS</p>	<p>1500 International U.S. Company</p>	ENGINEER'S SEAL	<p>THE CITY OF WINNIPEG WATER AND WASTE DEPARTMENT ENGINEERING DIVISION</p>	<p>WATER TREATMENT PLANT SODIUM HYPOCHLORITE BUILDING SODIUM HYPOCHLORITE AND CHEMICAL STORAGE BUILDINGS</p>	<p>CITY FILE NUMBER</p>			
			DESIGNED BY SH				CHECKED BY DC	ORIGINAL SIGNED BY D.K. CUDDINGTON	SHEET OF
			DRAWN BY YFS				APPROVED BY AHL	2007/03/12	CITY DRAWING NUMBER
			SCALE: NTS				RELEASED FOR CONSTRUCTION BY: R. SOROKOWSKI	CONSULTANT DRAWING NO. WJ-H0401	1-0601J-A-H0401-001-000
00 ISSUED FOR ADDENDUM 1	07/03/12 SH	DATE 2007/03/12	DATE 2007/03/12						