




FURNITURE PLAN - KEY PLAN AREA "B" : SECTIONS (8 , 9)
 SCALE: 1/4"=1'-0"

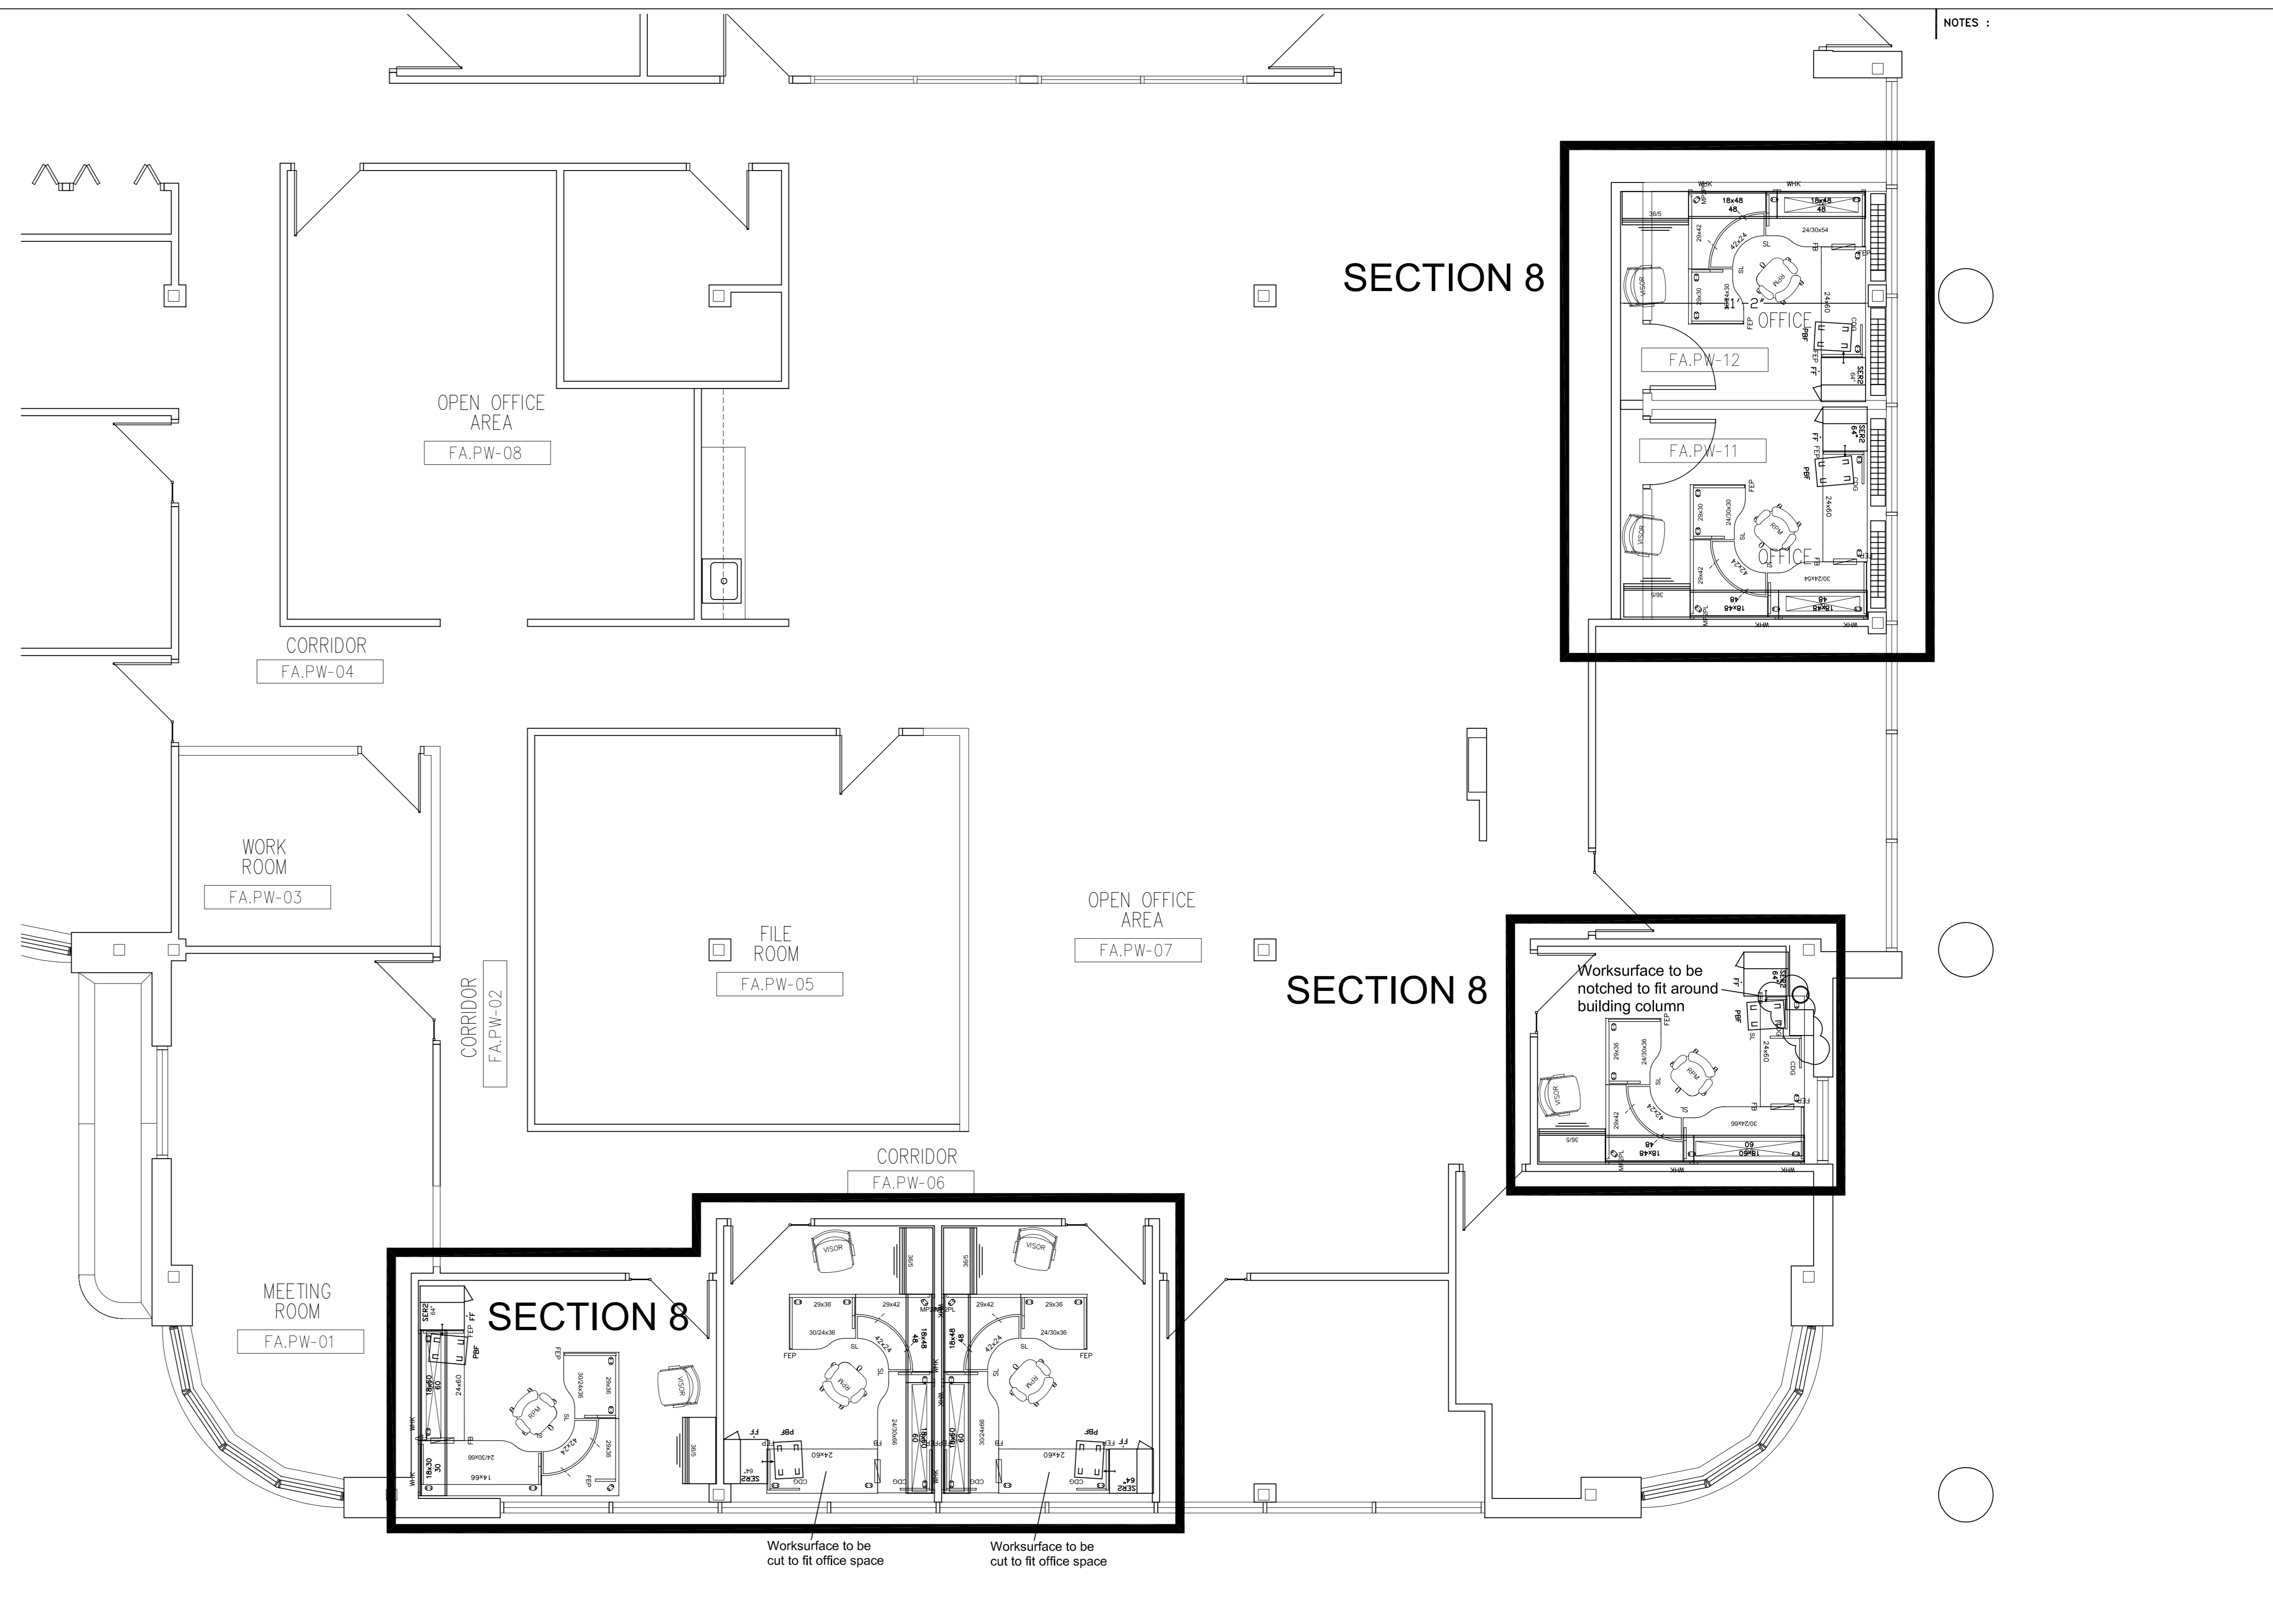

FURNITURE PLAN - KEY PLAN AREA "D" : SECTION (8)
 SCALE: 1/4"=1'-0"

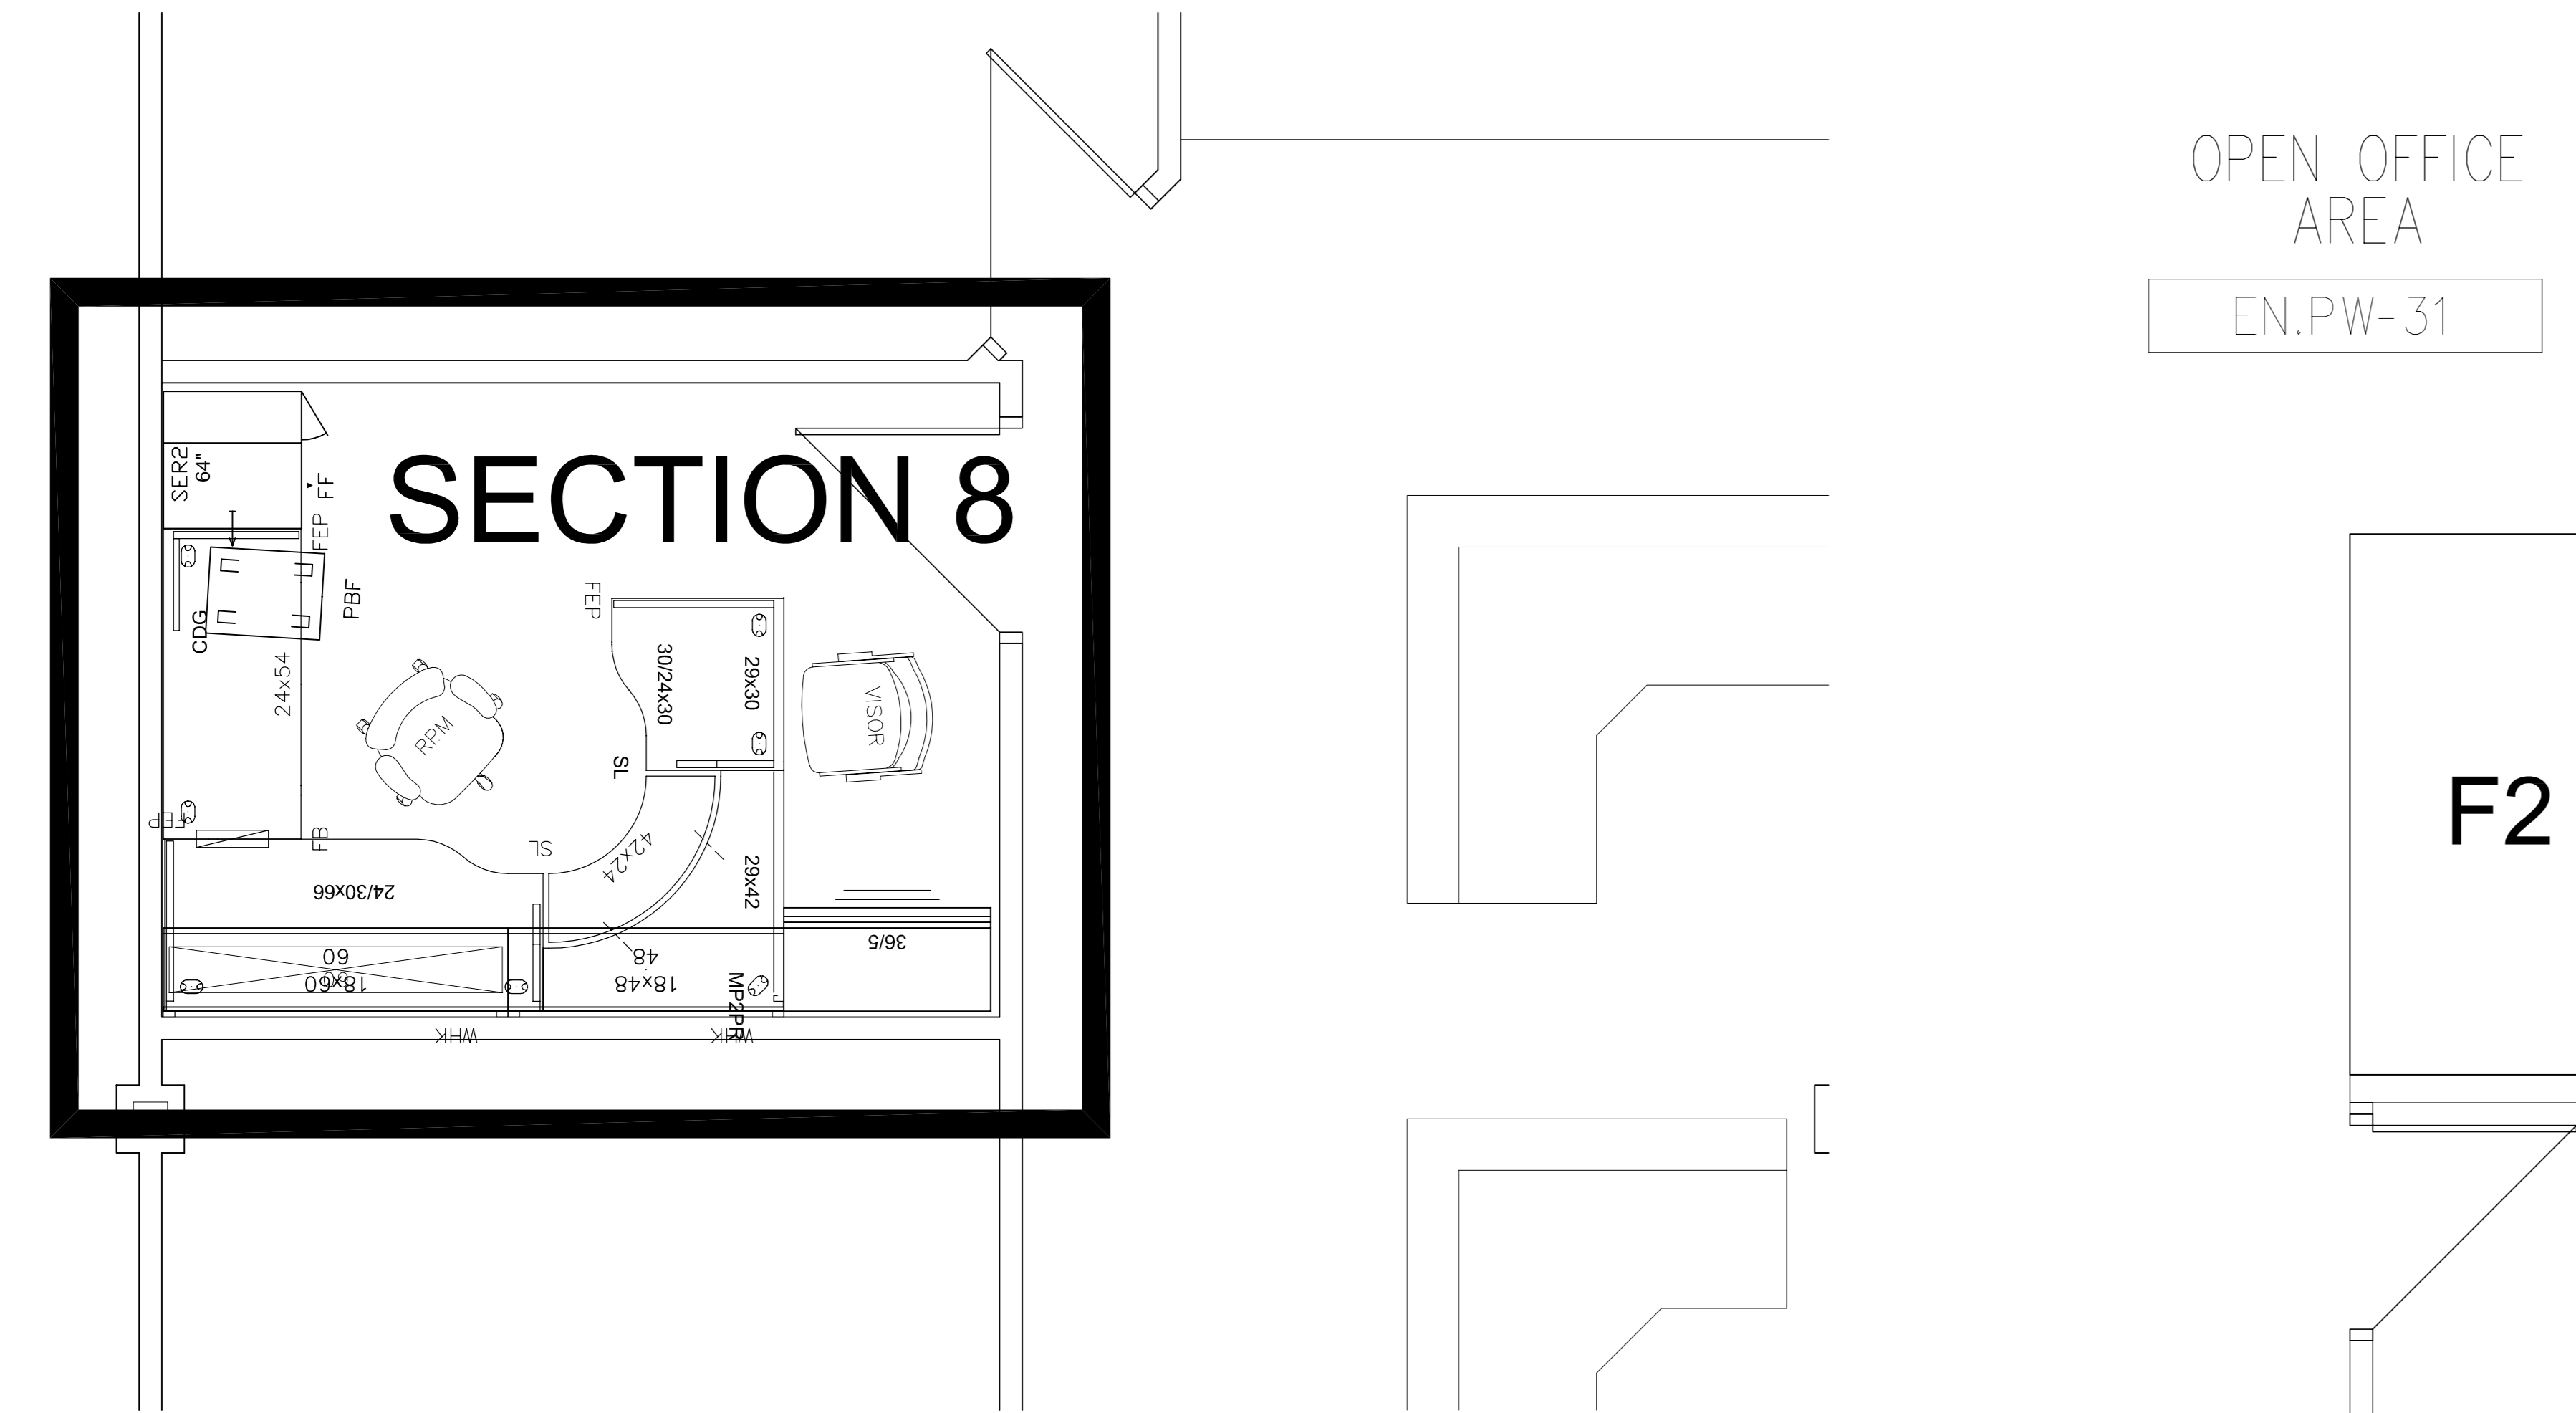

FURNITURE PLAN - KEY PLAN AREA "C" : SECTION (8)
 SCALE: 1/2"=1'-0"

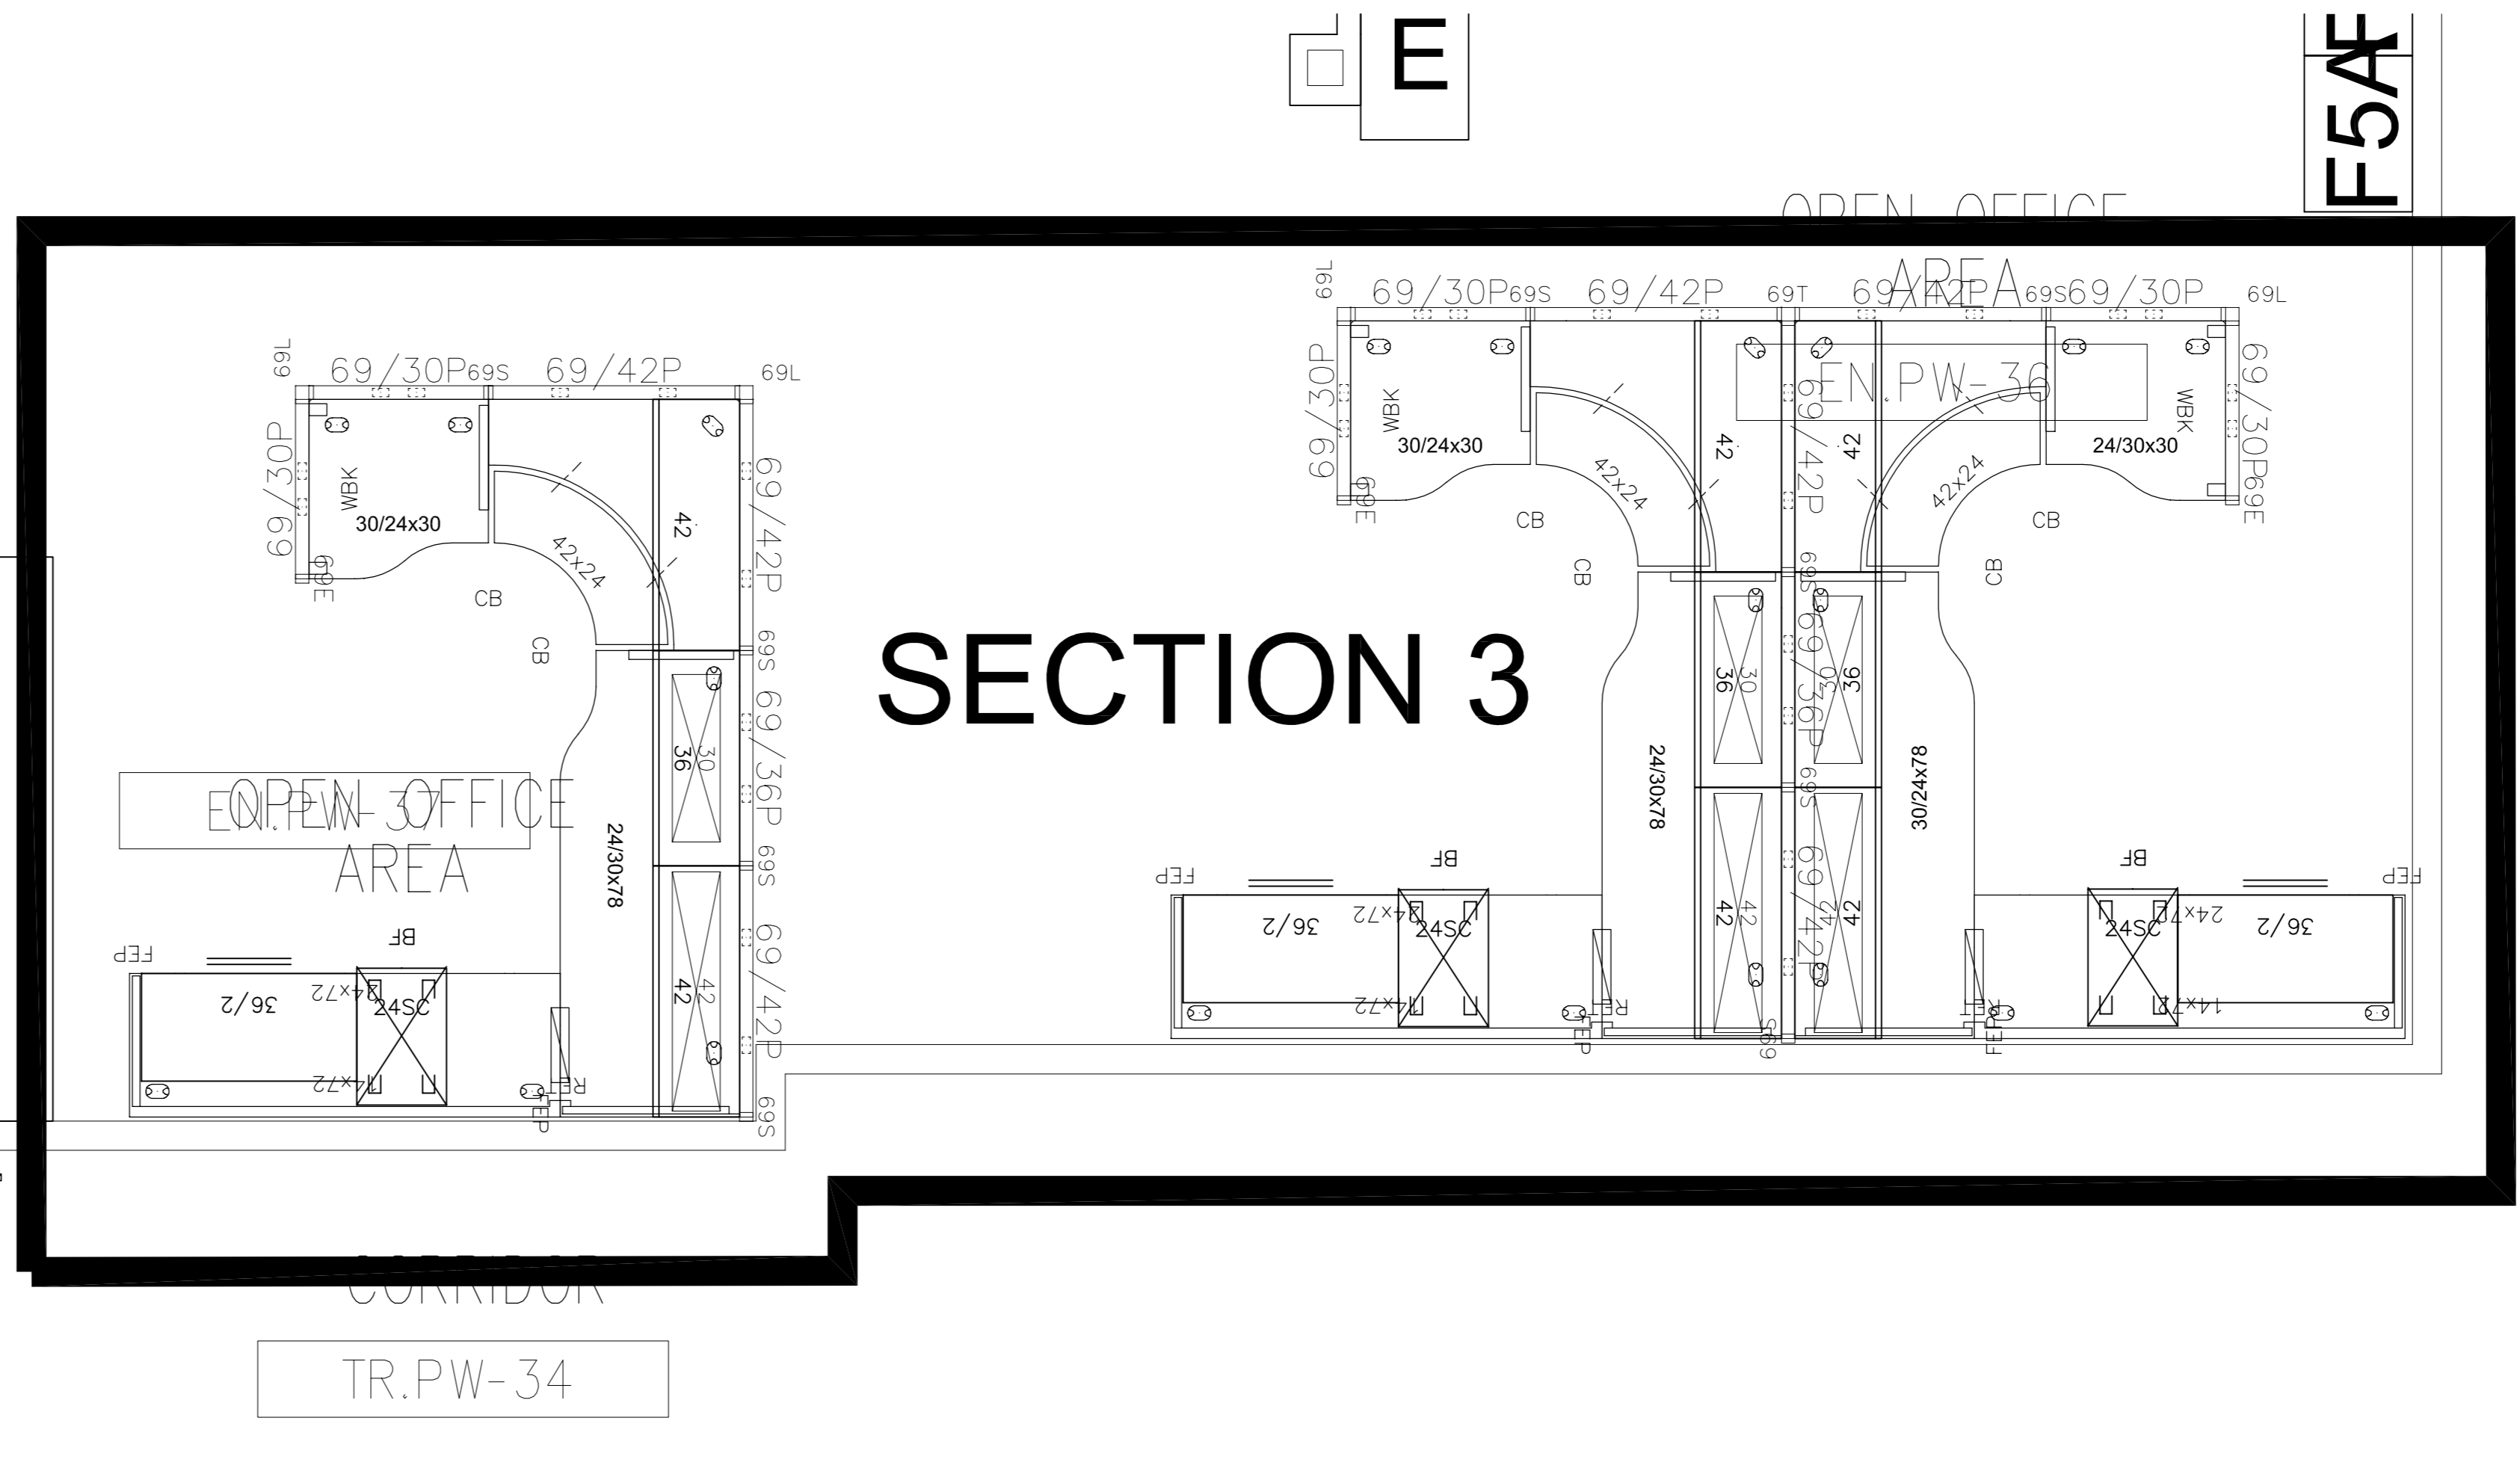

FURNITURE PLAN - KEY PLAN AREA "E" : SECTION (3)
 SCALE: 1/2"=1'-0"

NOTES :

NO.	REVISION	BY	DATE
SEALS			

DRAWN BY: TO: CHECKED BY: APPROVED: DATE: 2006021 USER APPROVAL

CITY OF WINNIPEG
 PLANNING, PROPERTY & DEVELOPMENT DEPARTMENT
 CIVIC ACCOMMODATIONS DIVISION
 300 - 65 GARRY ST. R3C 4K4

PROJECT
 PUBLIC WORKS
 BID OPPORTUNITY # 80-2006
 1155 AND 1199 PACIFIC
 SHEET TITLE
 PARTIAL MAIN FLOOR PLAN
 NEW SYSTEM FURNITURE

SCALE AS SHOWN PROJECT NO. 2001-076 SHEET NO. A2.11
 DRAWING SHEET SIZE: A0 (1189mm x 841mm) PLOT 1:1