




**EXISTING NORTH ELEVATION**  
 3/32" = 1'-0"

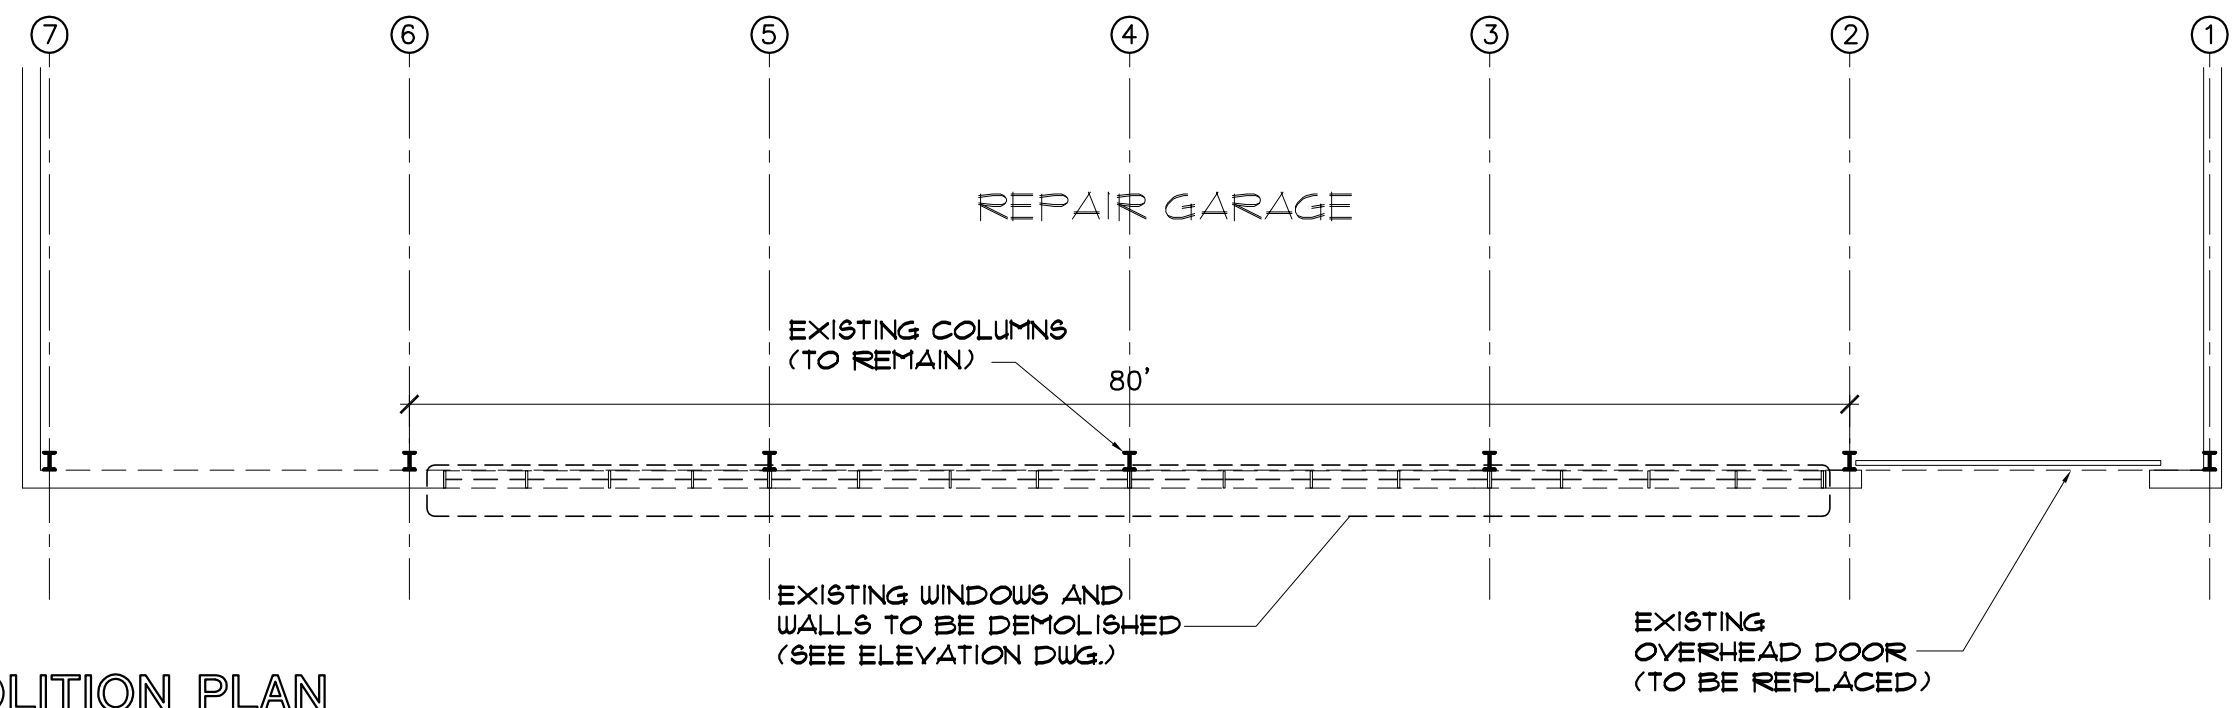

**DEMOLITION PLAN**  
 3/32" = 1'-0"

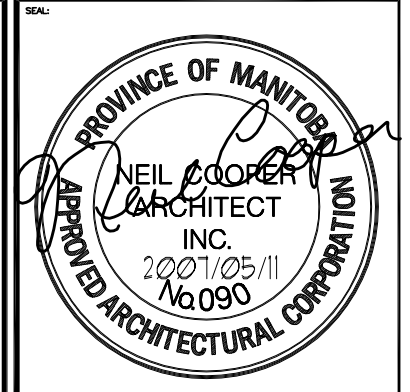

REV	ISSUED FOR TENDER	DATE	BY
0		MAY 11, 2007	DG
	DESCRIPTION		

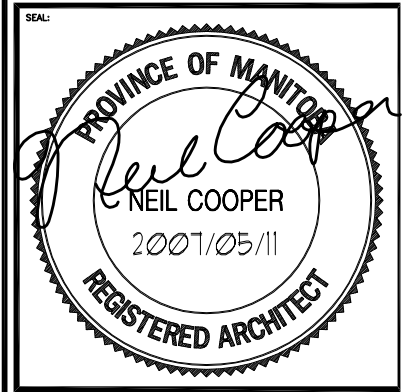

THIS DRAWING MUST NOT BE SCALED.  
 THE CONTRACTOR SHALL VERIFY ALL DIMENSIONS, DATUMS AND LEVELS PRIOR TO COMMENCEMENT OF WORK AND IS HELD RESPONSIBLE FOR REPORTING ANY DISCREPANCY OR OMISSION TO THE CONTRACT ADMINISTRATOR IMMEDIATELY.  
 THIS DRAWING IS THE EXCLUSIVE PROPERTY OF NEIL COOPER ARCHITECT INC. AND CAN BE REPRODUCED ONLY WITH THE PERMISSION OF NEIL COOPER ARCHITECT INC. IN WHICH CASE THE REPRODUCTION MUST BEAR THEIR NAME AS THE ARCHITECTURAL FIRM.

**DEMOLITION & EXISTING ELEVATION**

PROJECT:  
**195 TECUMSEH  
 O/H DOOR & CONCRETE  
 SLAB REPLACEMENT**  
 WINNIPEG, MANITOBA

Neil Cooper Architect Inc.  
 10-395 Berry Street, Winnipeg, Manitoba R3J 1N6

DRAWN BY: AL	CHECKED BY: NC	SHEET NO.:	REV NO.:
DATE: Jul 4, 2006		<b>A1.2R0</b>	
SCALE: As Noted			
FILE: 06012/Contract Doc/Design Dwgs/Arch Dwgs/A1.2R0.dwg			