



KEY NOTES:

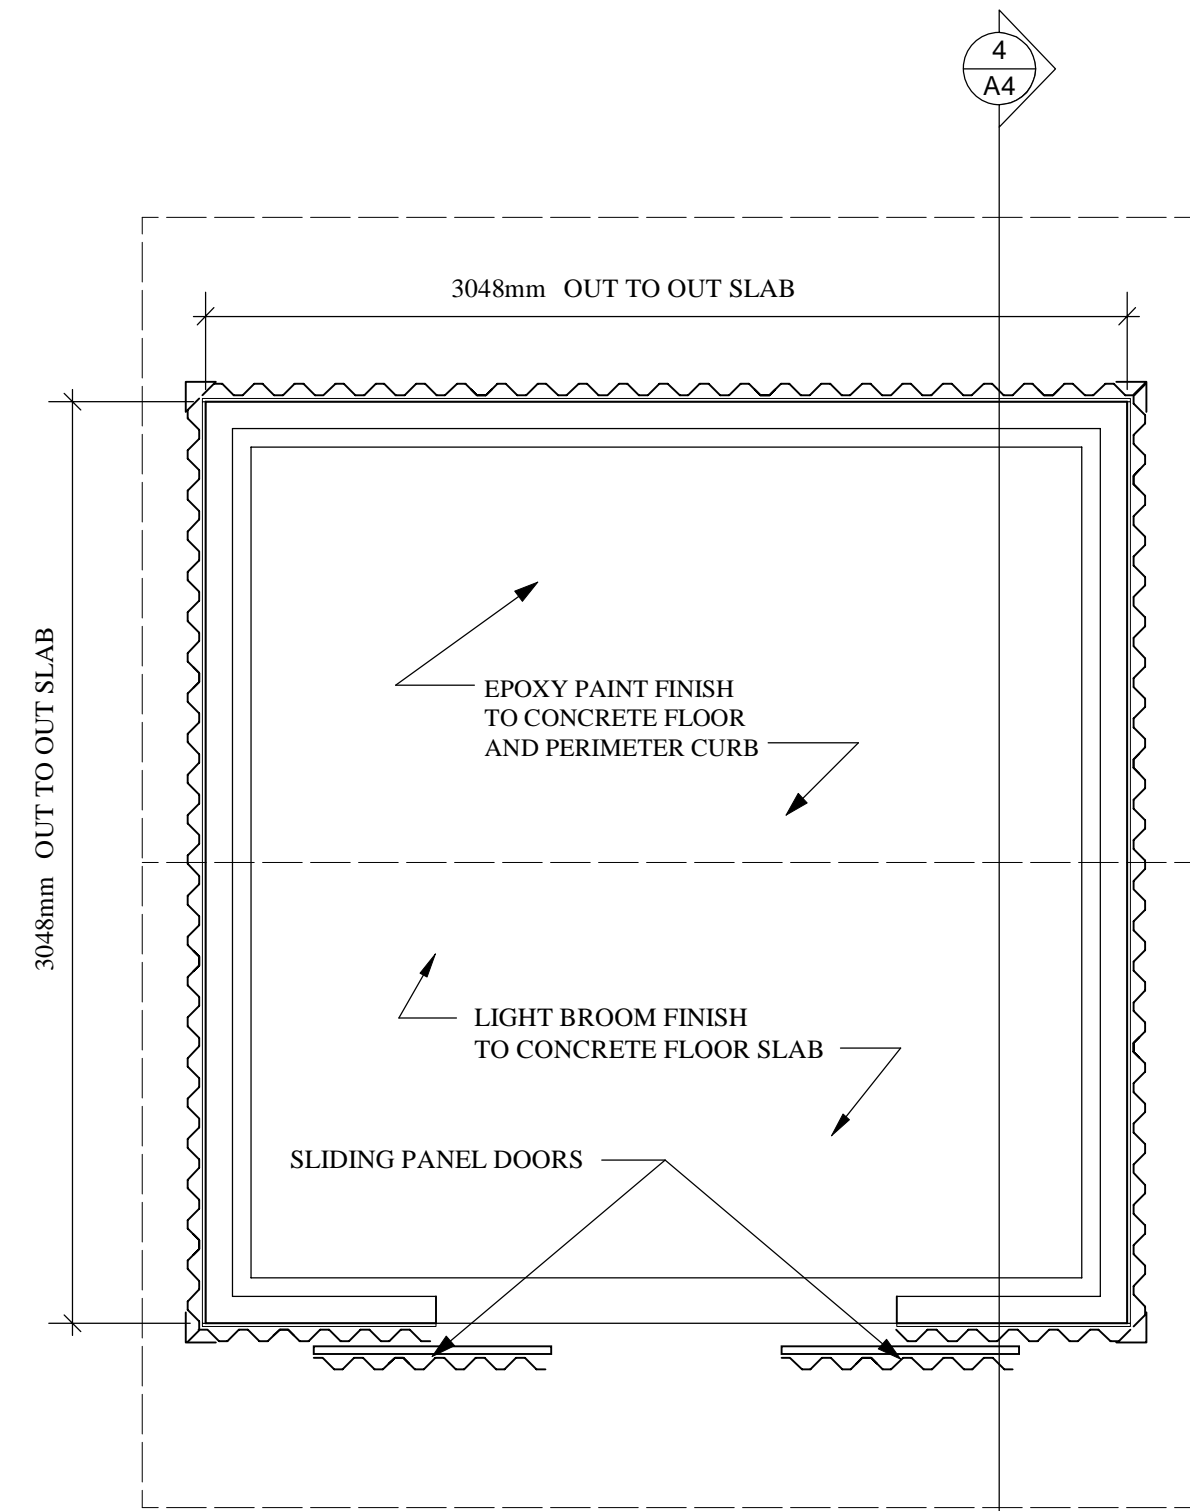


1
A5.0
HERBICIDE + PESTICIDE STORAGE BUILDING PLAN
Scale: 1:25

NOTE: THE FUEL STORAGE + FERTILIZER STORAGE BUILDINGS ARE TWO SEPARATE STRUCTURES. REFER TO LANDSCAPE SITE PLAN FOR LOCATIONS

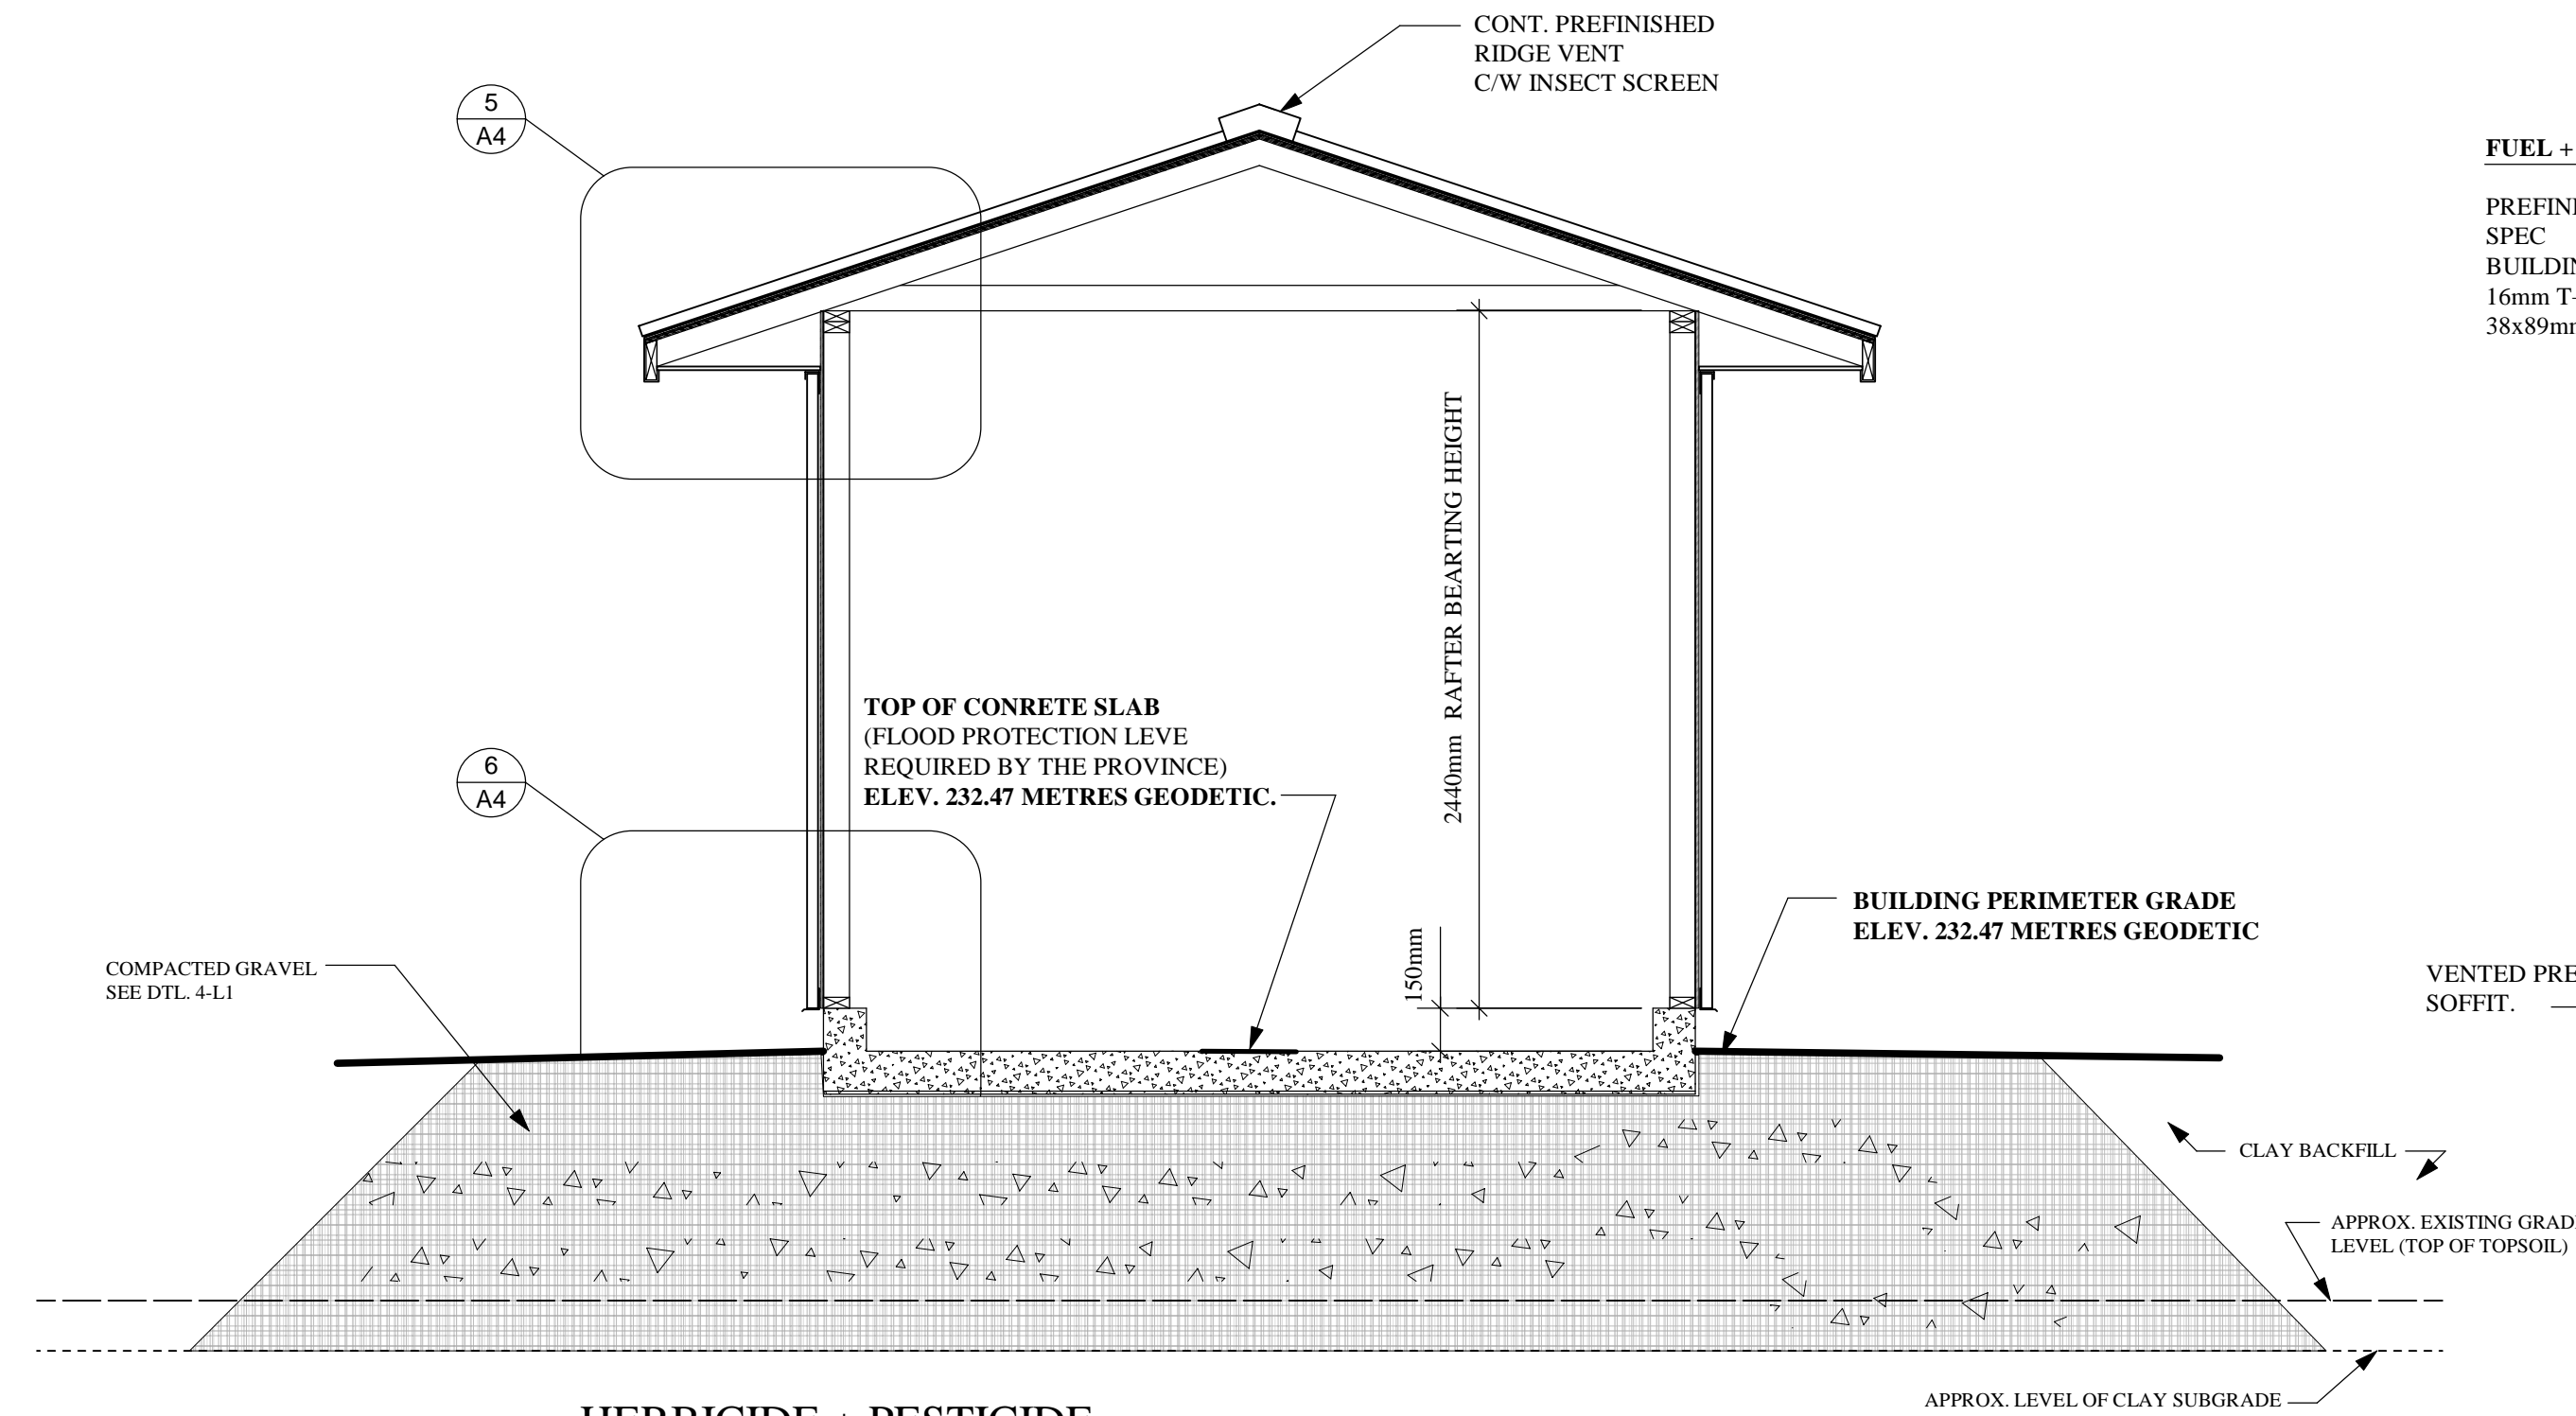


4
A5.0
HERBICIDE + PESTICIDE STORAGE BUILDING SECTION A-A
Scale: 1:25

NOTE: SEE COLD STORAGE BUILDING DRAWING A 3.0 & L1.0 FOR GRANULAR FOUNDATION SUPPORT PAD.

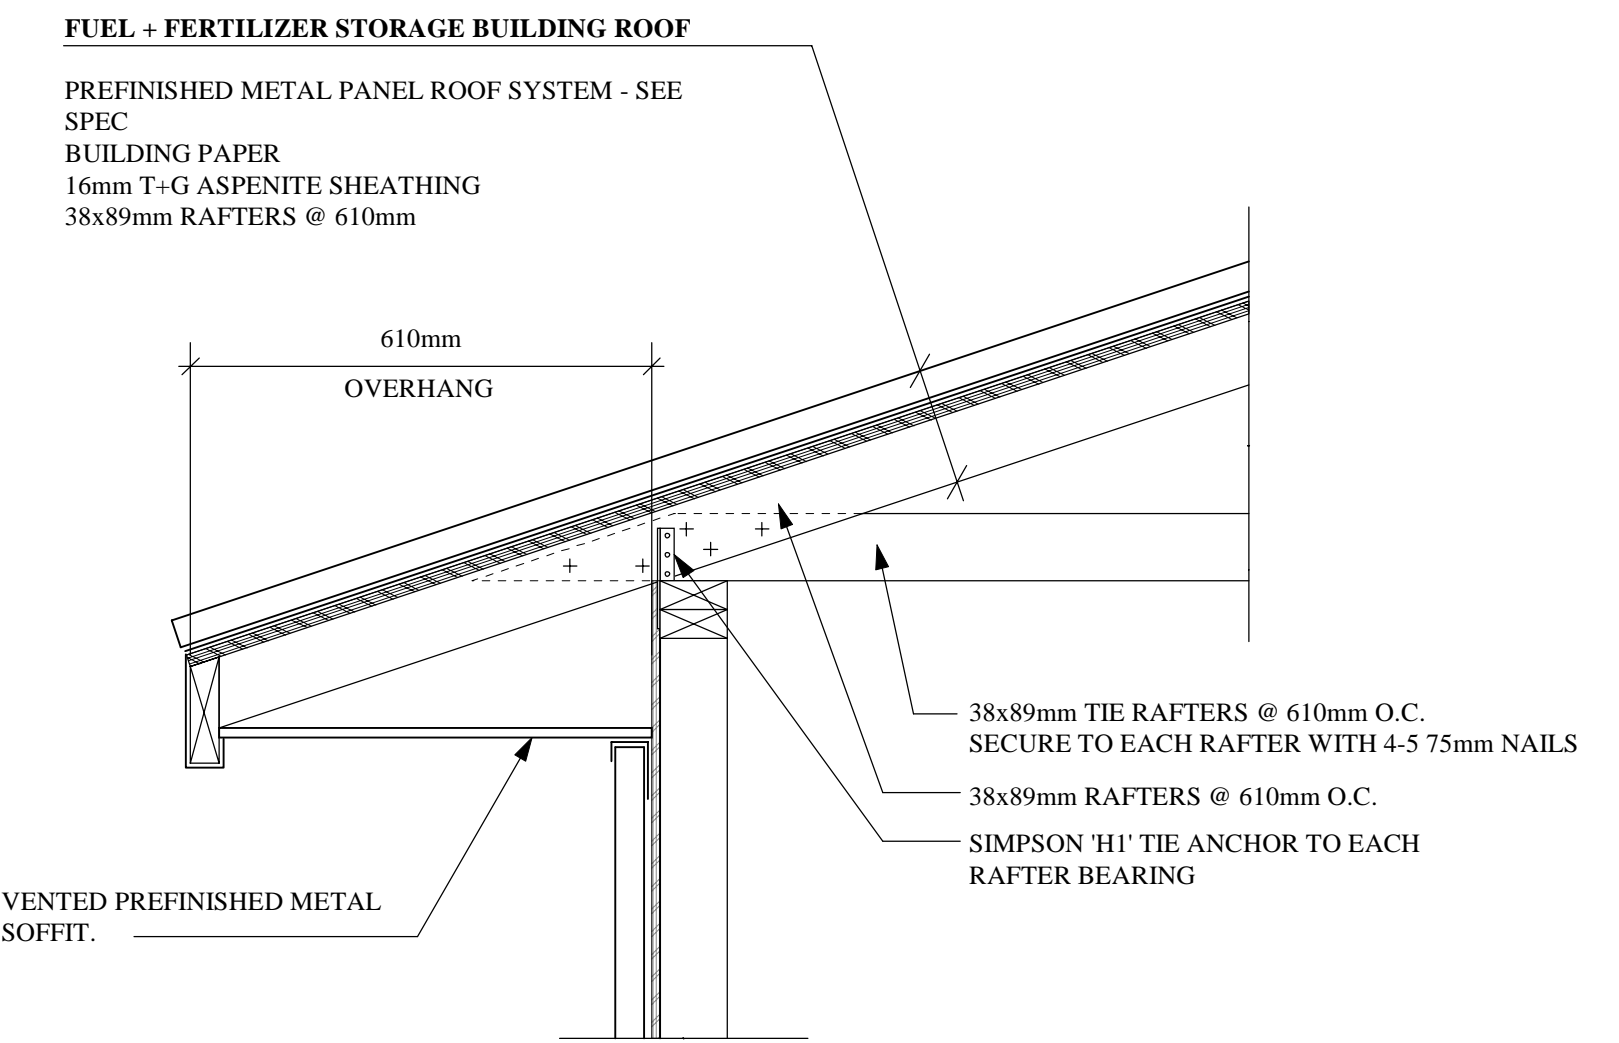

5
A5.0
HERBICIDE + PESTICIDE STORAGE BUILDING SECTION DETAIL
Scale: 1:10

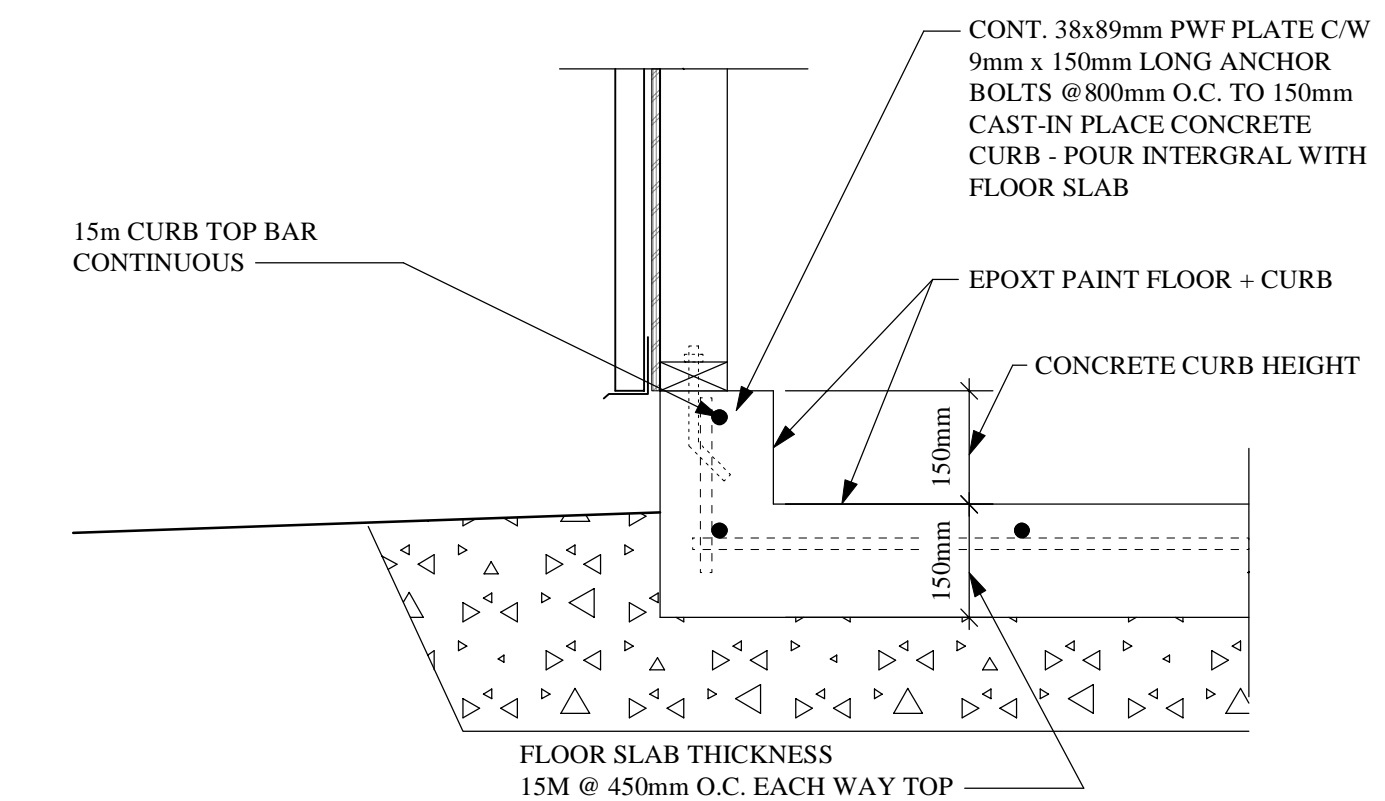

6
A5.0
HERBICIDE + PESTICIDE STORAGE BUILDING SECTION DETAIL
Scale: 1:10

REV	DATE (yyyy/mm/dd)	DESCRIPTION	BY
A	2007 / 06 / 04	ISSUED FOR REVIEW	DB

DRAWINGS AND SPECIFICATIONS, INCLUDING ELECTRONIC INFORMATION, AS INSTRUMENTS OF SERVICE ARE THE PROPERTY OF... THE COPYRIGHT IN THE SAME BEING RESERVED TO... NO REPRODUCTION MAY BE MADE WITHOUT THE PERMISSION OF THE ARCHITECT AND WHEN MADE MUST BEAR THEIR NAME. ALL PRINTS ARE TO BE RETURNED TO THE ARCHITECT. THIS DOCUMENT SHALL NOT BE SCALED. FOLLOW GIVEN DIMENSIONS ONLY. THE CONTRACTOR SHALL VERIFY THAT ALL DIMENSIONS AND INFORMATION SHOWN IS CORRECT AND IS HELD RESPONSIBLE FOR REPORTING ANY DISCREPANCY TO THE ARCHITECT PRIOR TO COMMENCEMENT OF THE WORK. VARIATIONS AND MODIFICATIONS TO WORK SHOWN WILL NOT BE ALLOWED WITHOUT THE WRITTEN CONSENT OF THE ARCHITECT. THIS DOCUMENT SHALL NOT BE USED FOR BUILDING PURPOSES UNLESS SEALED AND SIGNED BY THE CONSULTANT.

CONSULTANTS

TECHNIC DESIGN + MANGEMENT
125 Willwood Park, Winnipeg, MB R3T 0E1
Tel: (204) 475-1085 • Fax: (204) 284-6322

PRIME CONSULTANT

KEN RECH LANDSCAPE ARCHITECTS INC.
1480 Wellington Crescent Winnipeg, Manitoba
Fax 489-6852 R3N 0B3 Tel: (204) 489-6616

PROJECT TITLE

HERBICIDE + PESTICIDE STORAGE BUILDING
CITY OF WINNIPEG TREE NURSERY

ST. NORBERT, MANITOBA



SHEET TITLE

BUILDING PLAN ELEVATIONS SECTION / DETAIL


SCALE	DATE	DRAWN	FILE
AS NOTED	JUNE 20, 2007	..	000000

SHEET NUMBER

A 5.0

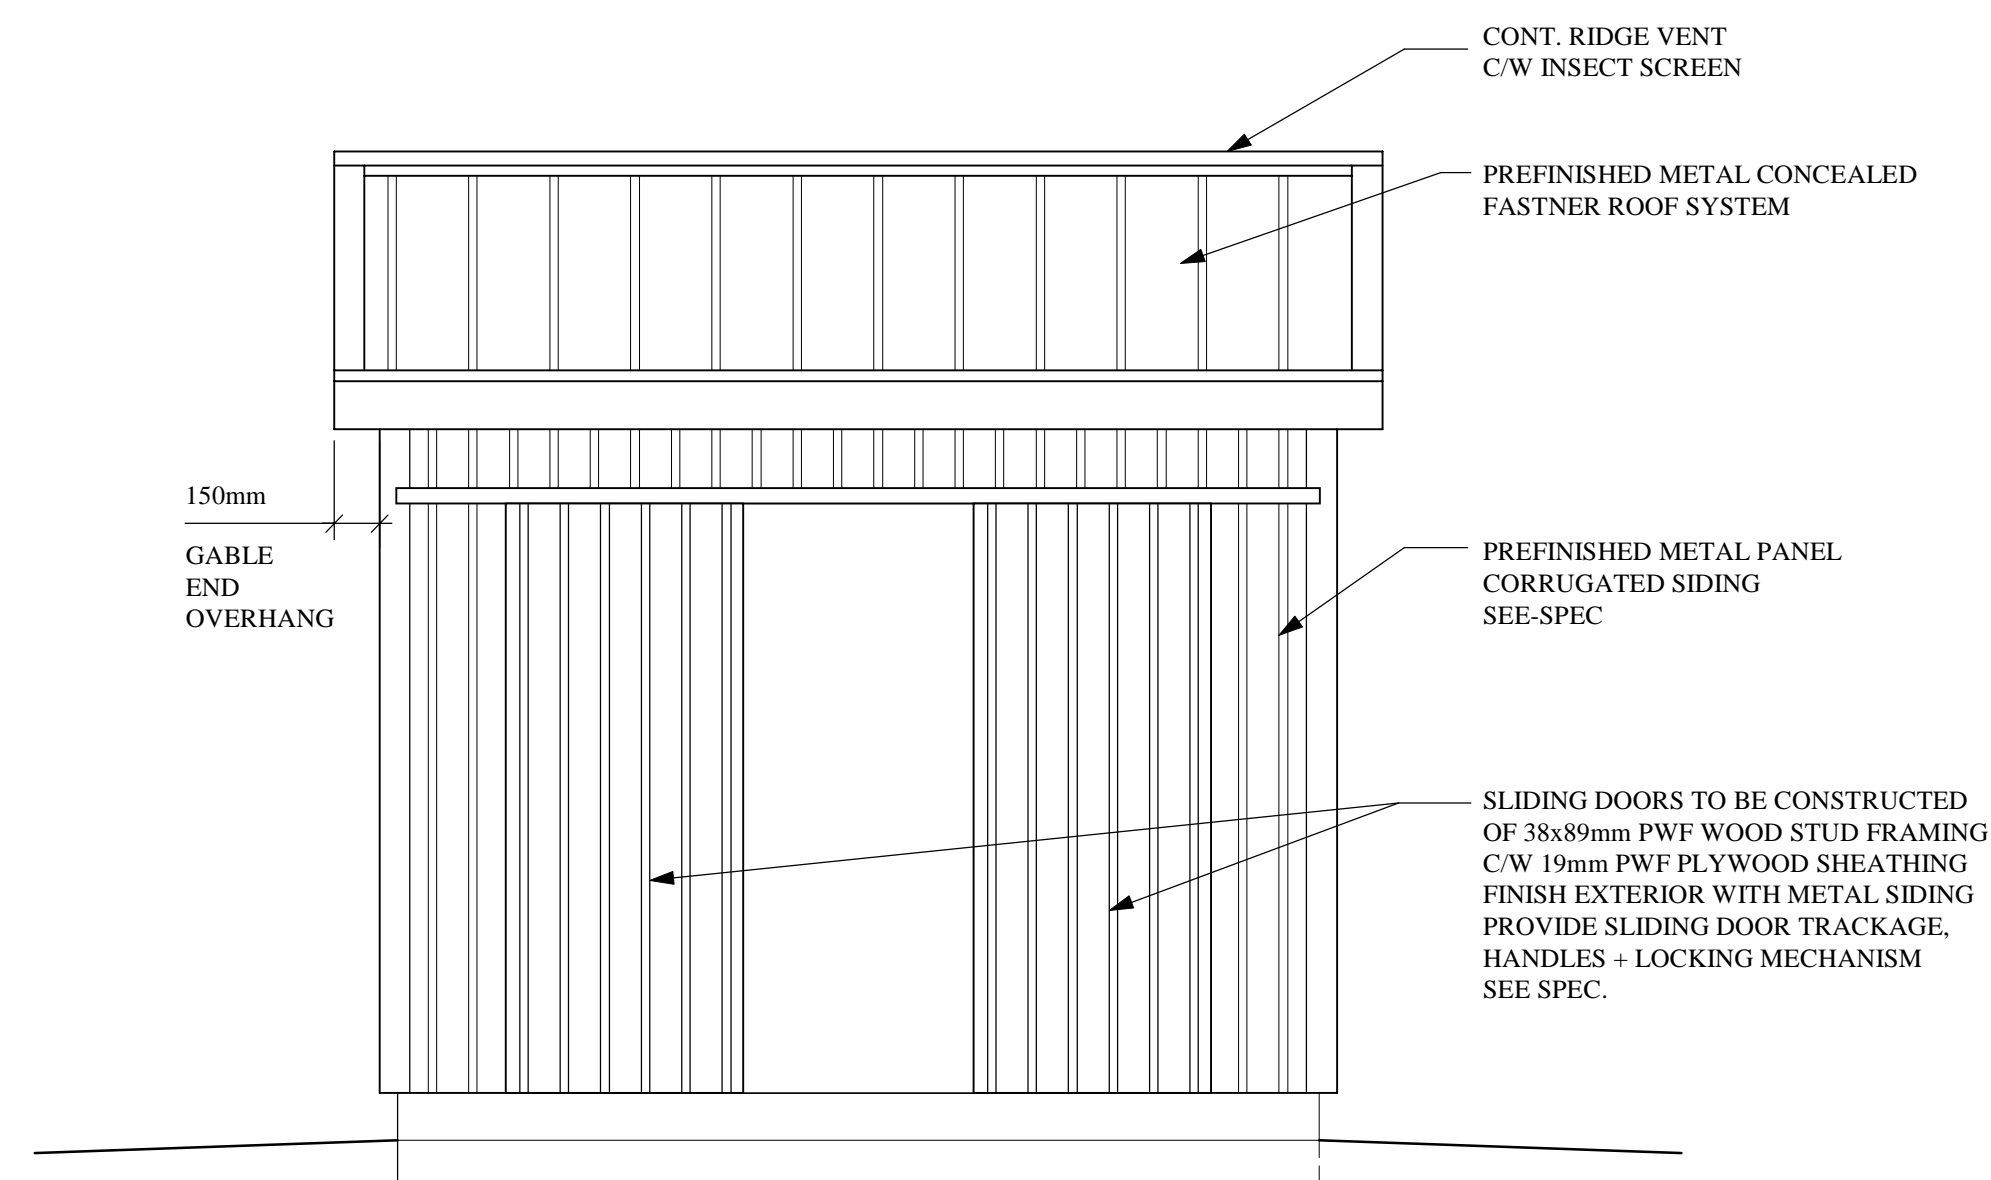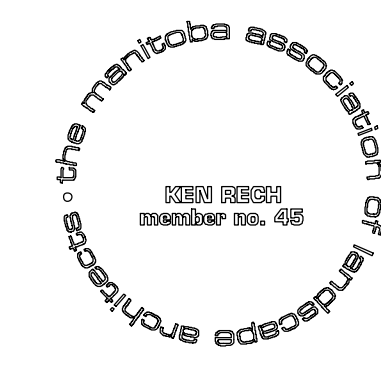

2
A5.0
HERBICIDE + PESTICIDE STORAGE BUILDING SOUTH ELEVATION
Scale: 1:25

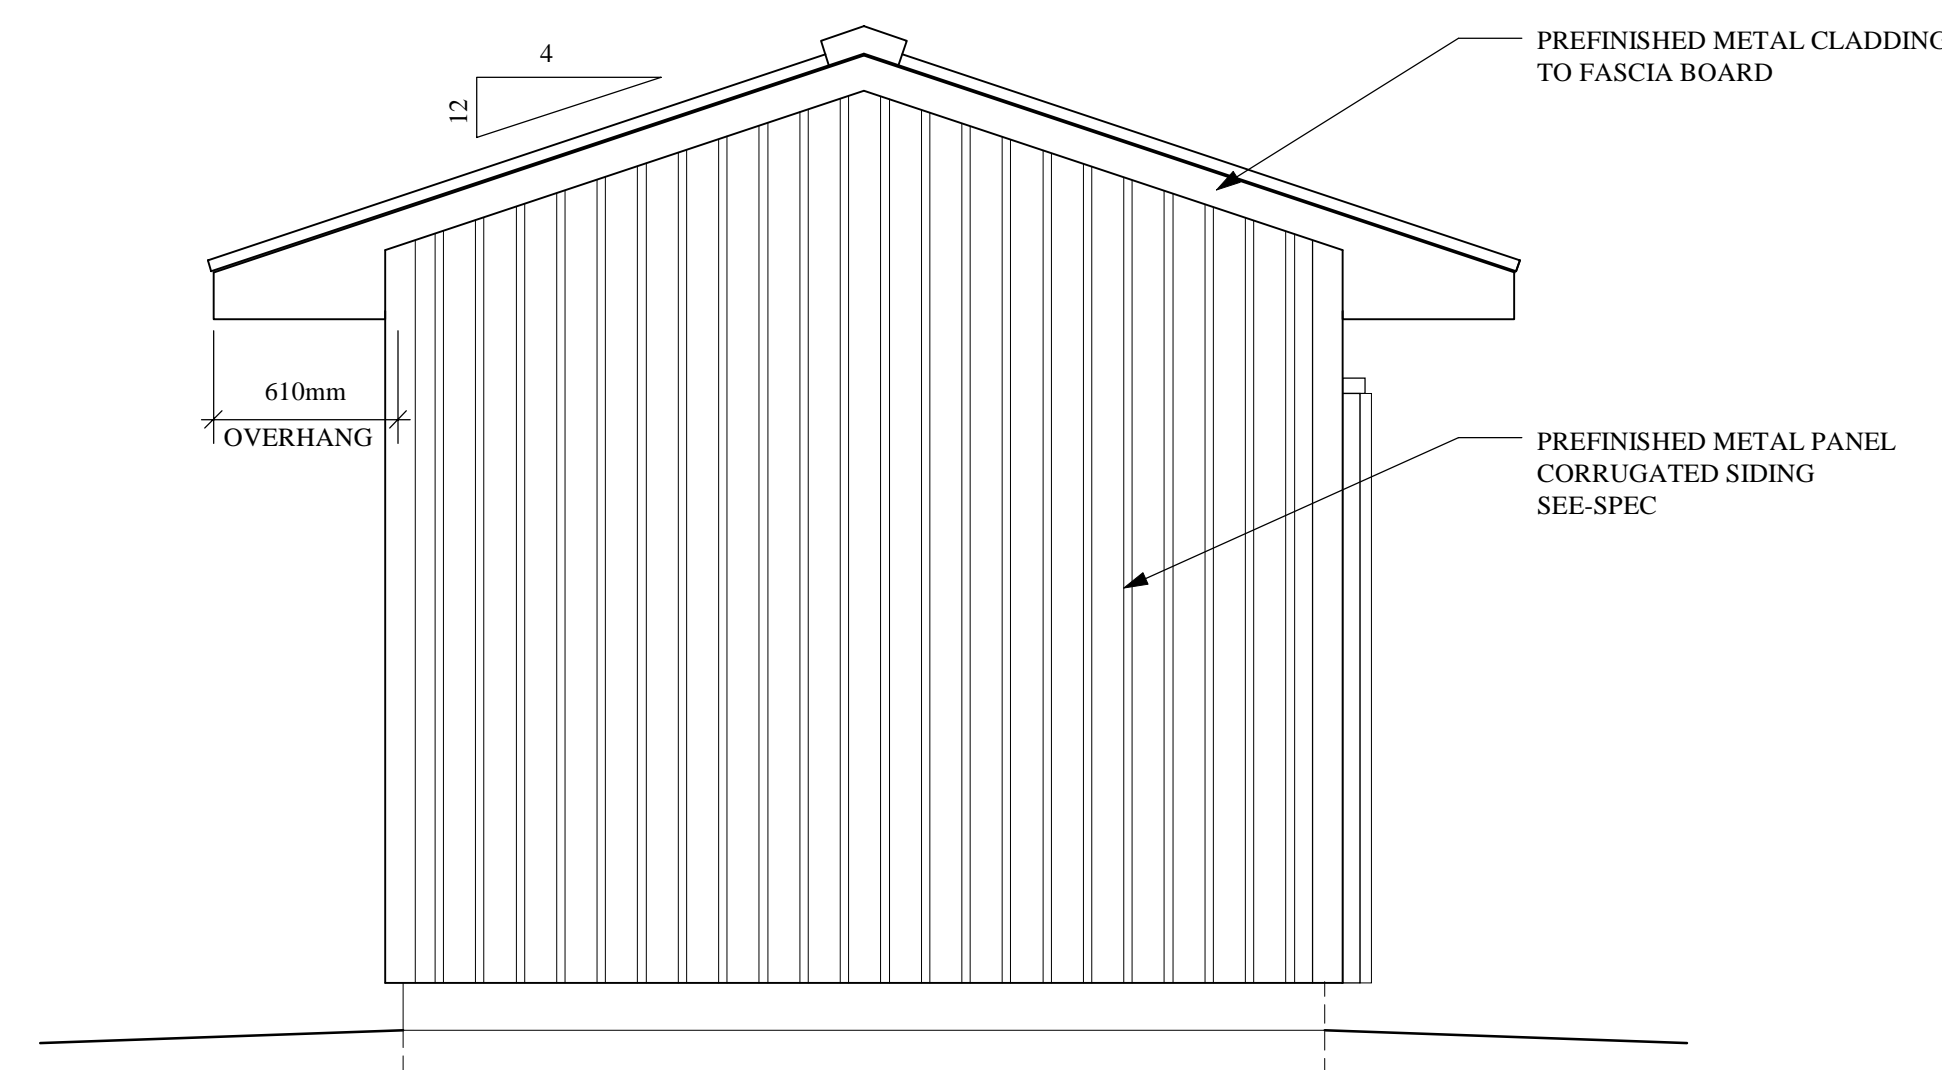

3
A5.0
HERBICIDE + PESTICIDE STORAGE BUILDING GABLE EAST & WEST ELEVATION
Scale: 1:25