




This drawing shall not be scaled. Follow given dimensions only.

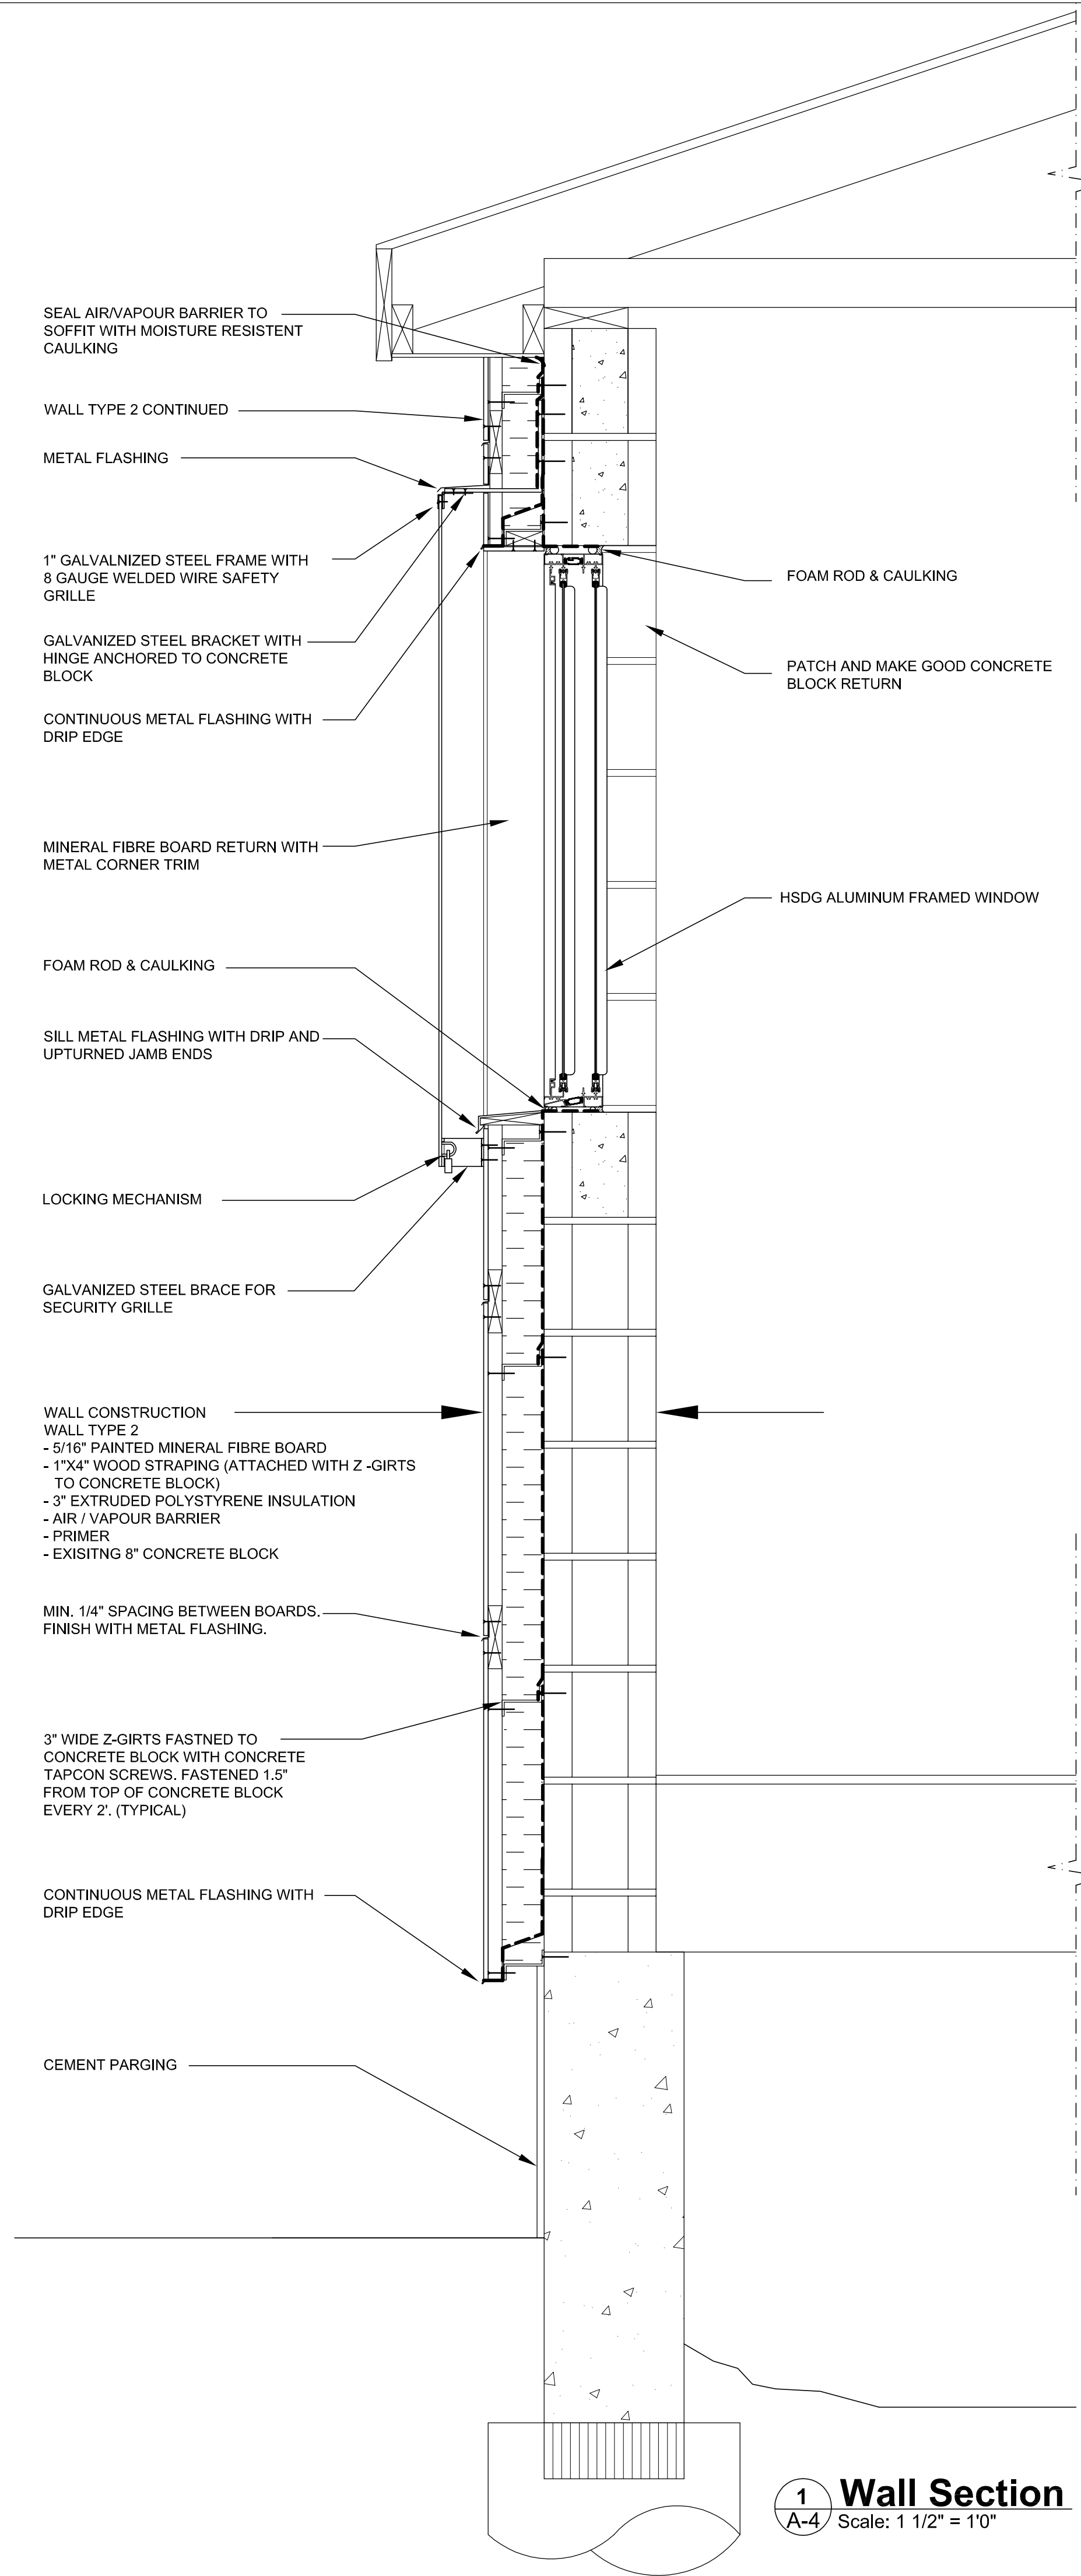


**1 Wall Section**  
 A-4 Scale: 1 1/2" = 10"

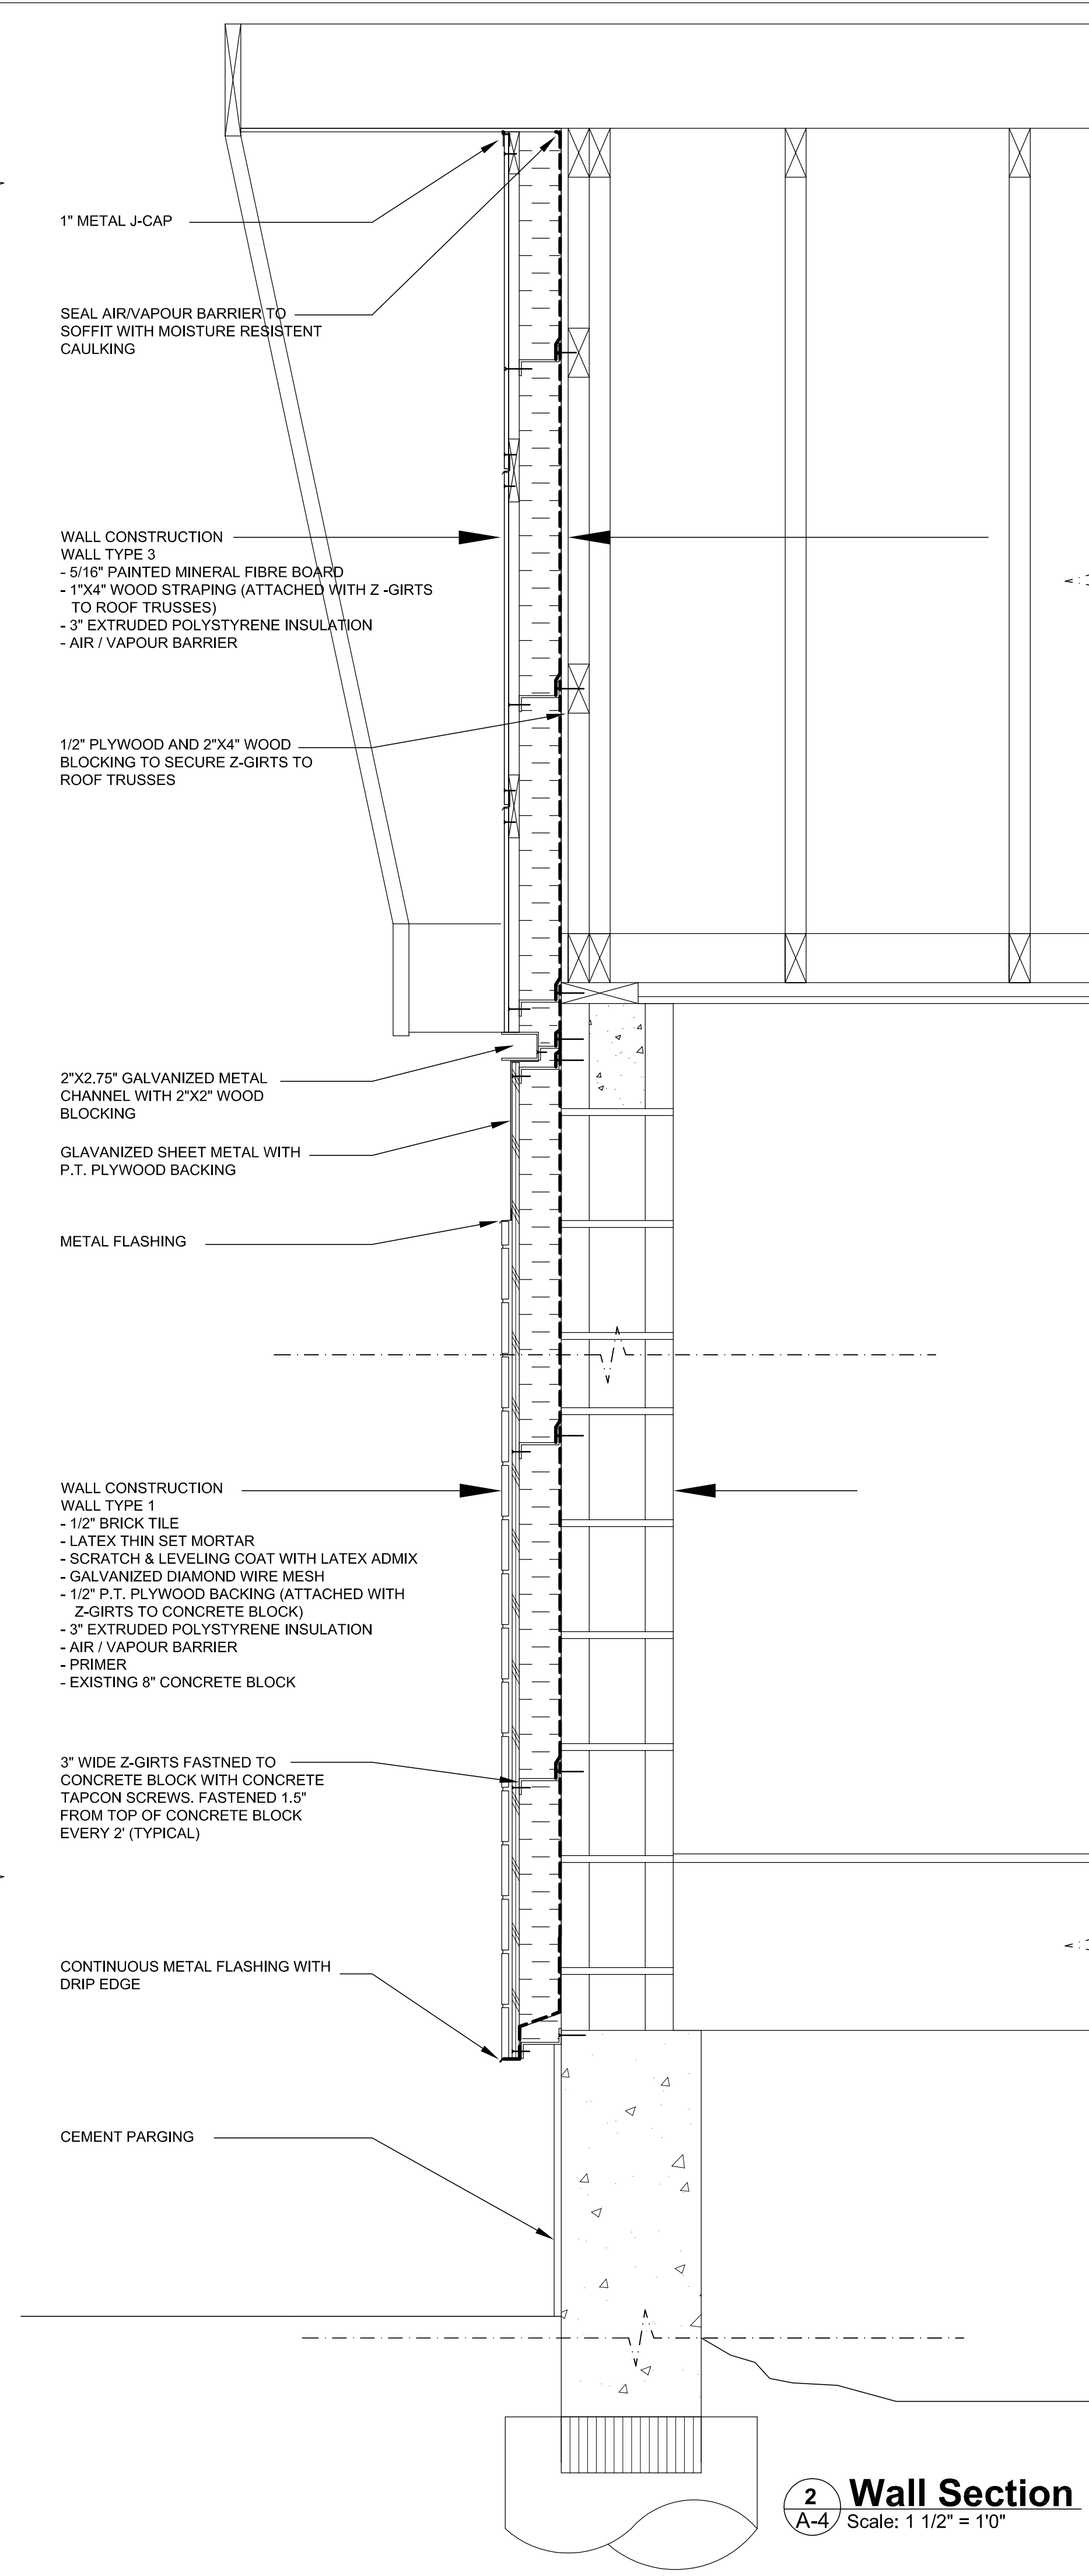

**2 Wall Section**  
 A-4 Scale: 1 1/2" = 10"

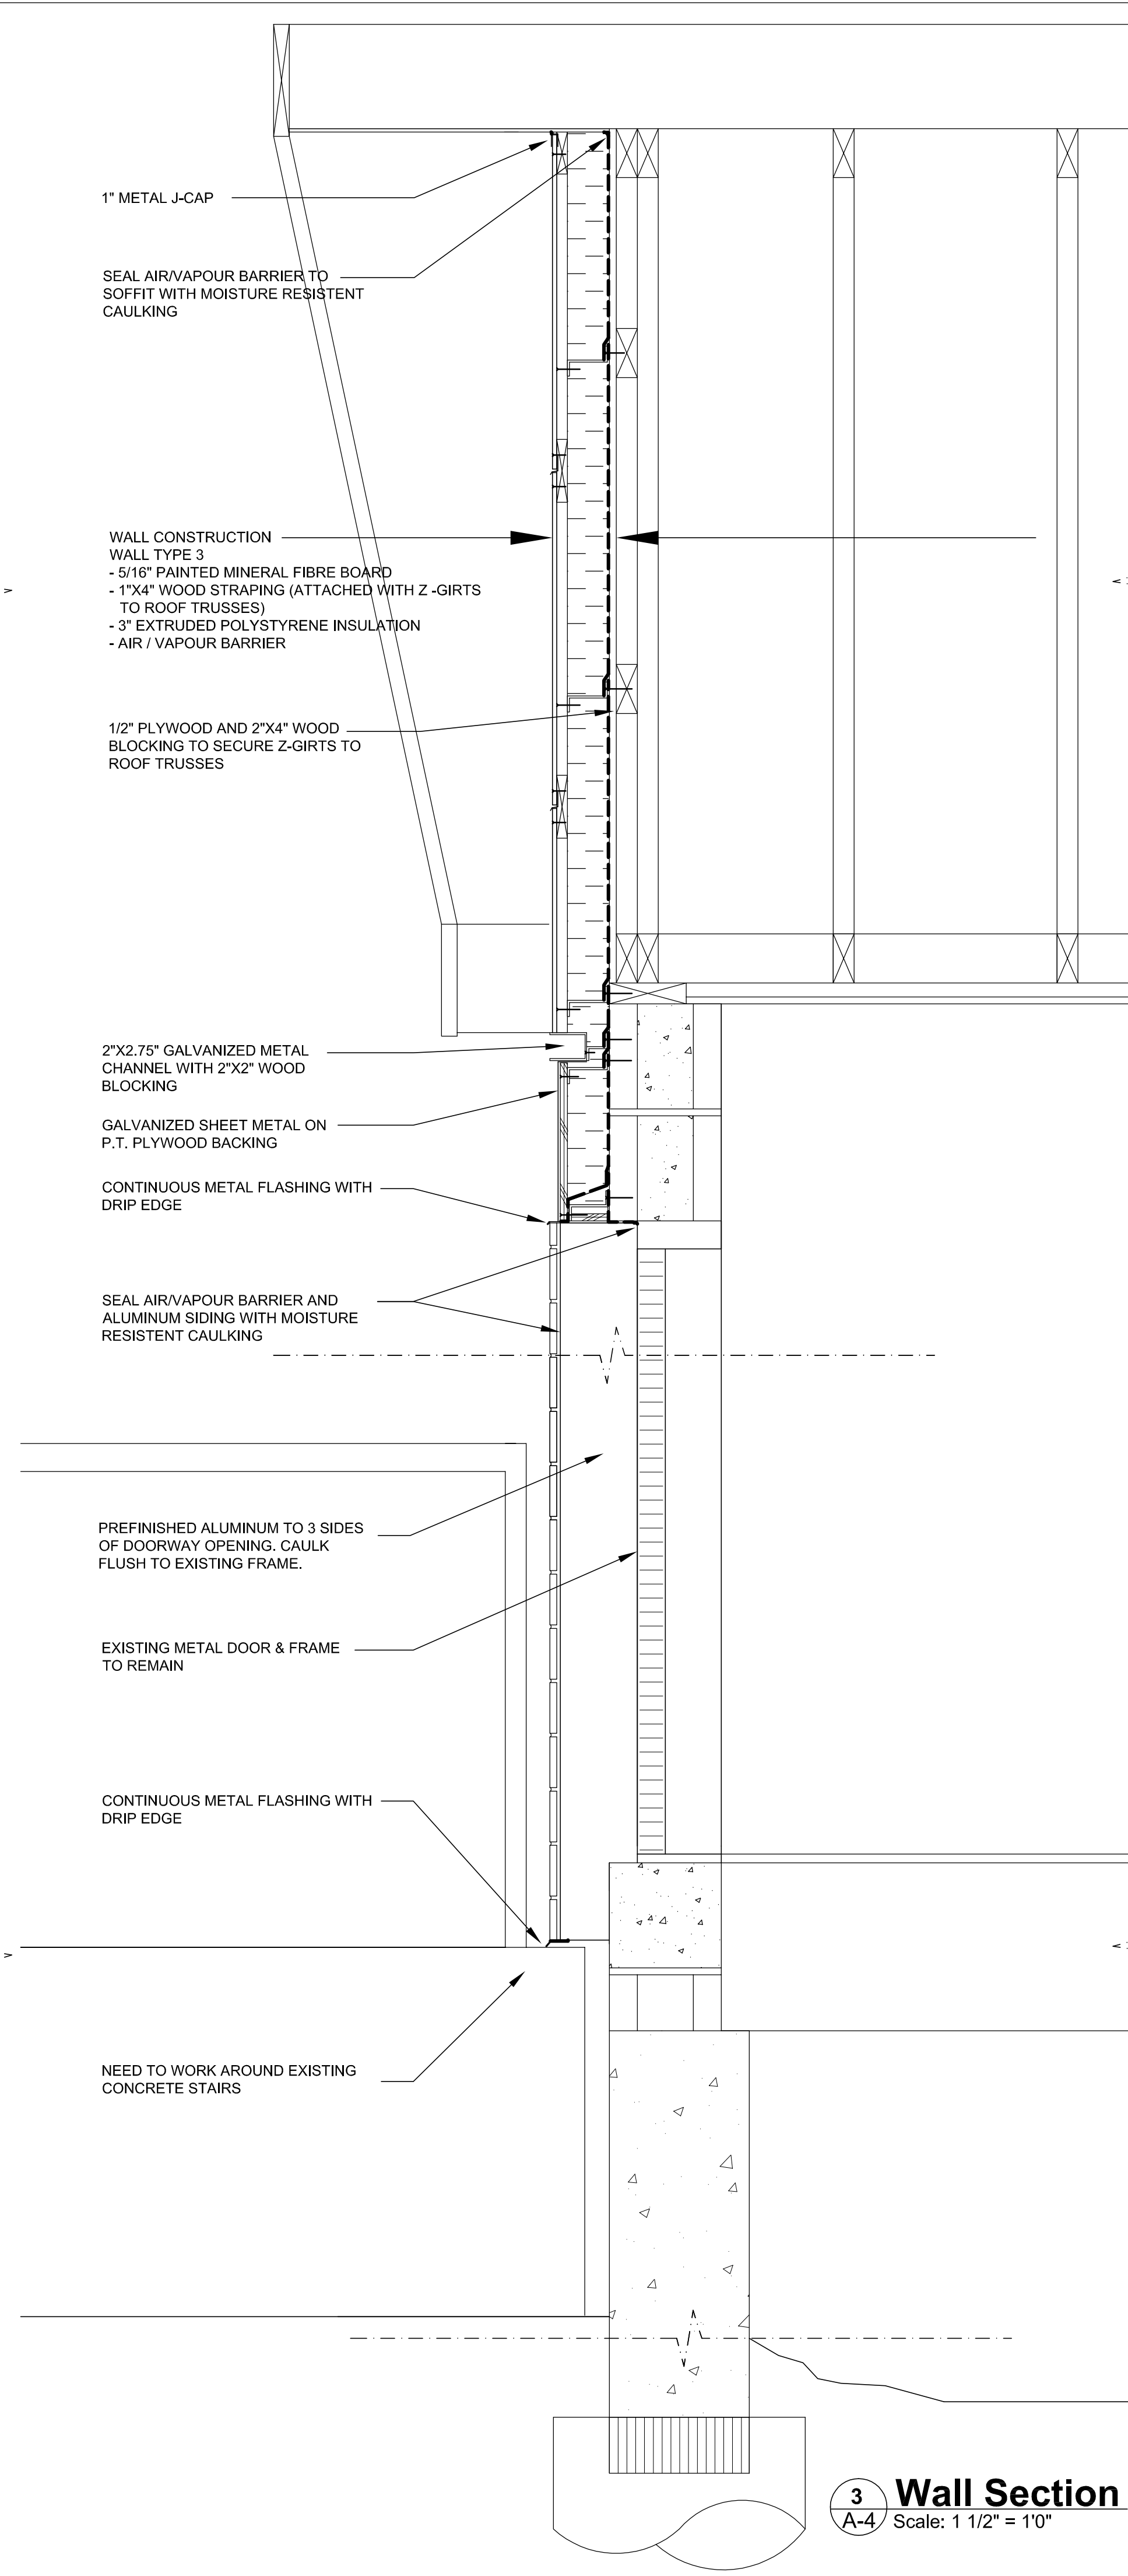

**3 Wall Section**  
 A-4 Scale: 1 1/2" = 10"

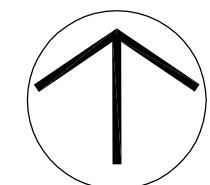

ISSUED FOR

1. 03 JULY, 2007 TENDER SET

SEAL

ARCHITECT / PRIME CONSULTANT  
**SYNYSHYN** ARCHITECTURE  
 ARCHITECTURE PLANNING INC  
 INTERIOR DESIGN  
 FACILITY MANAGEMENT  
 PRESENTATIONS  
 603-63 ALBERT STREET WINNIPEG MANITOBA CANADA R3B 1G4  
 TELEPHONE 947-1100 FACSIMILE 956-9742  
 ENGINEERING CONSULTANT

ENGINEERING CONSULTANT

**BID OPPORTUNITY NO. 490-2007**

PROJECT TITLE

**SOUTH TRANSCONA  
 COMMUNITY CLUB  
 EXTERIOR WALL UPGRADES**

124 BORDEN AVENUE

DRAWING TITLE

**WALL SECTIONS**

DESIGNED BY DRAWN BY AD, JK

ISSUE DATE 07/03/07 REVISION No.

PROJECT No. 681 DRAWING No. **A-4**