


North Elevation
Scale: 1/8" = 1'-0"

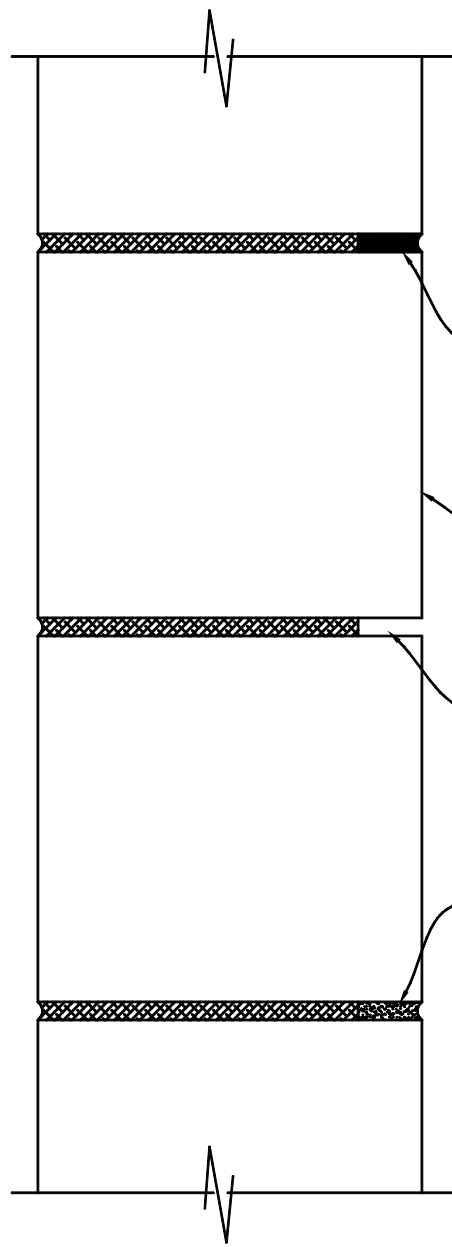


Typ. Repair Detail
Scale: 3" = 1'-0"

Step # 3
Install new mortar
& rake joints

exterior face of
8" block wall

Step # 2
air blow out
mortar joint

Step # 1
route out exist
loose mortar joints
(to be inspected by
City of Winnipeg
Contract Adminstrator)

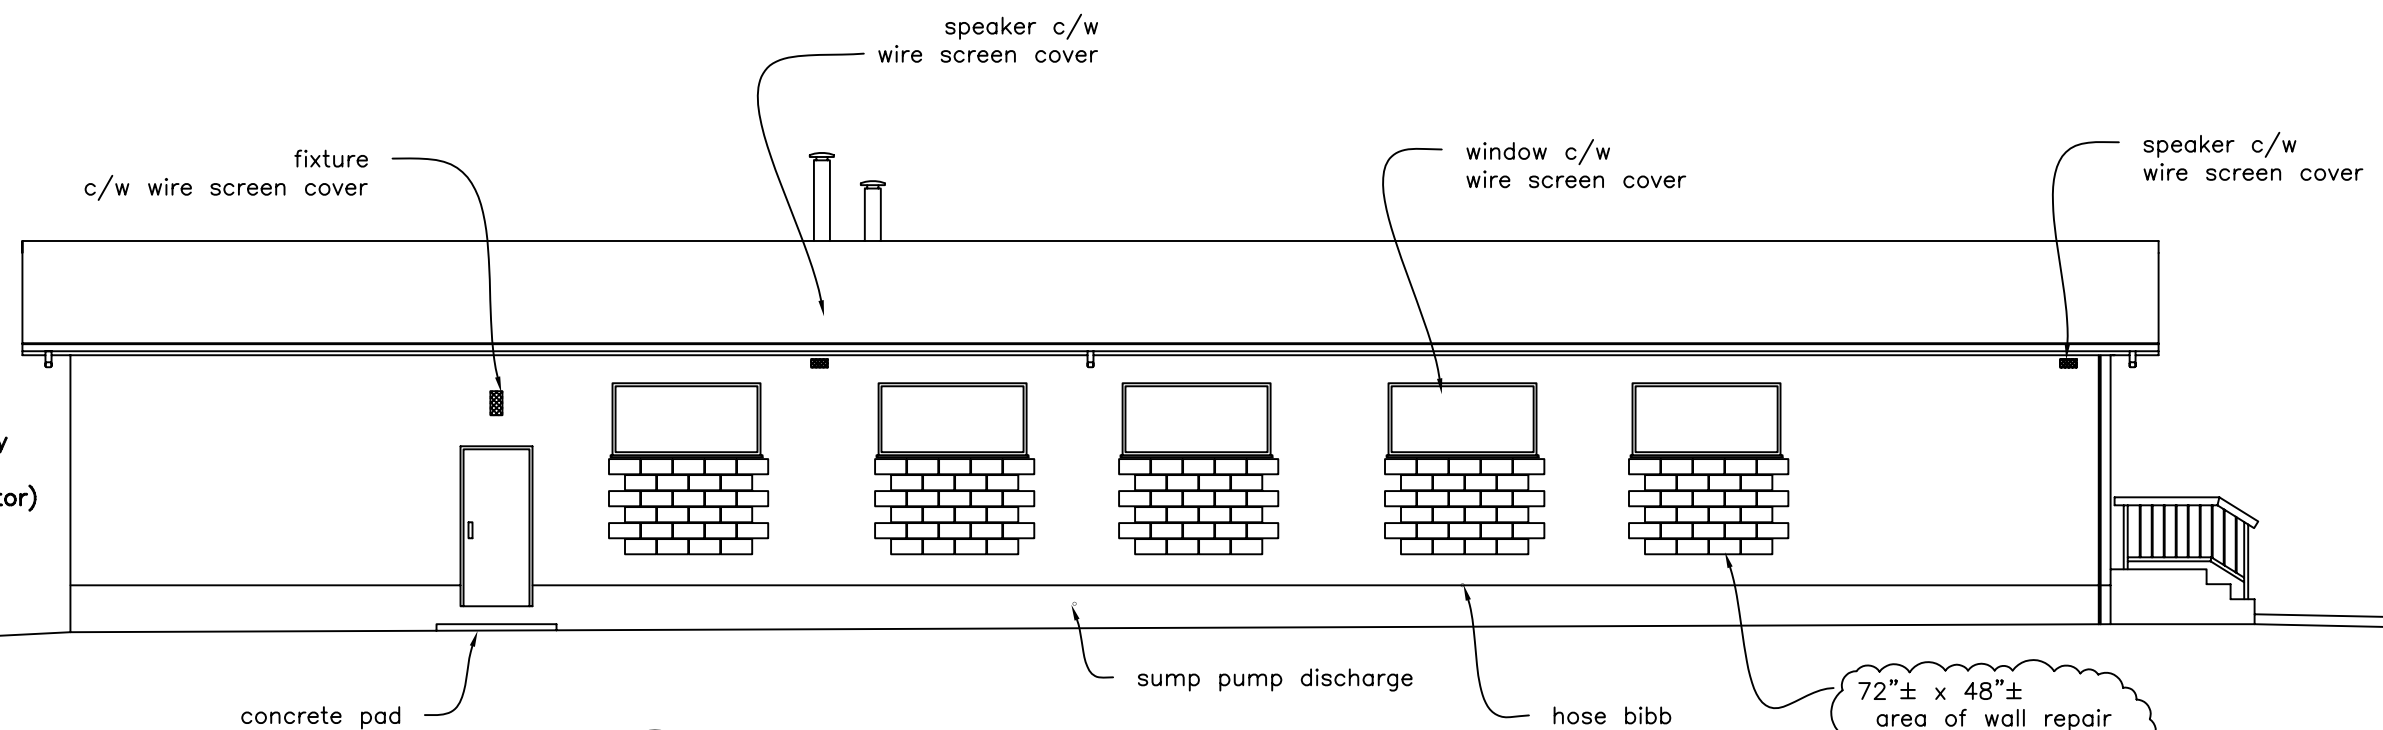

South Elevation
Scale: 1/8" = 1'-0"

speaker c/w
wire screen cover

fixture
c/w wire screen cover

window c/w
wire screen cover

speaker c/w
wire screen cover

72"± x 48"±
area of wall repair
(typical of 5 windows)

SK-3 Elevations
Exterior Wall Upgrades
Bid Opportunity No. 490-2007
South Transcona Community
Centre, 124 Borden Avenue
Winnipeg, Manitoba



GC ENGINEERING LTD.
675 ELM ST.
WINNIPEG MB R3M 3N8
PH 793-3948 FAX 487-4616
EMAIL CALGRAY@MTS.NET