
Date MAY /94 File Name 0006fm0m.dwg

Description MEZZANINE FLOOR PLAN

Project No.



2,100 SQUARE FEET

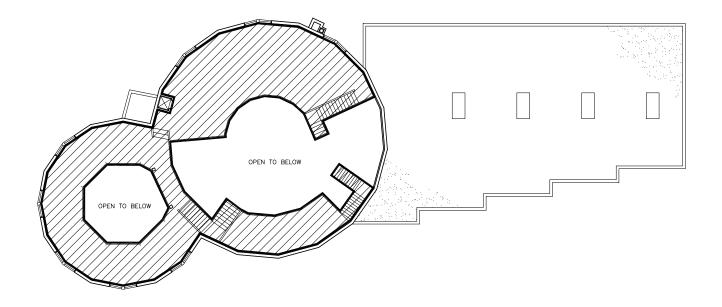

MEZZANINE FLOOR PLAN

FLOOR PLAN UPDATED AUG 1/95

NO. REVISION/DESCRIPTION BY DATE

DATE DATE

CHECKED BY
USER APPROVAL



THE CITY OF WINNIPEG PLANNING, PROPERTY AND DEVELOPMENT DEPARTMENT 3-65 GARRY STREET R3C 4K4

ST.VITAL LIBRARY

6 FERMOR AVE.

SHEET TITLE

MEZZANINE FLOOR PLAN

0006FM0M

SCALE NOT TO SCALE

PROJECT NO SHEET