



AREA TO BE CLEANED  
6,558 SQ. FT.

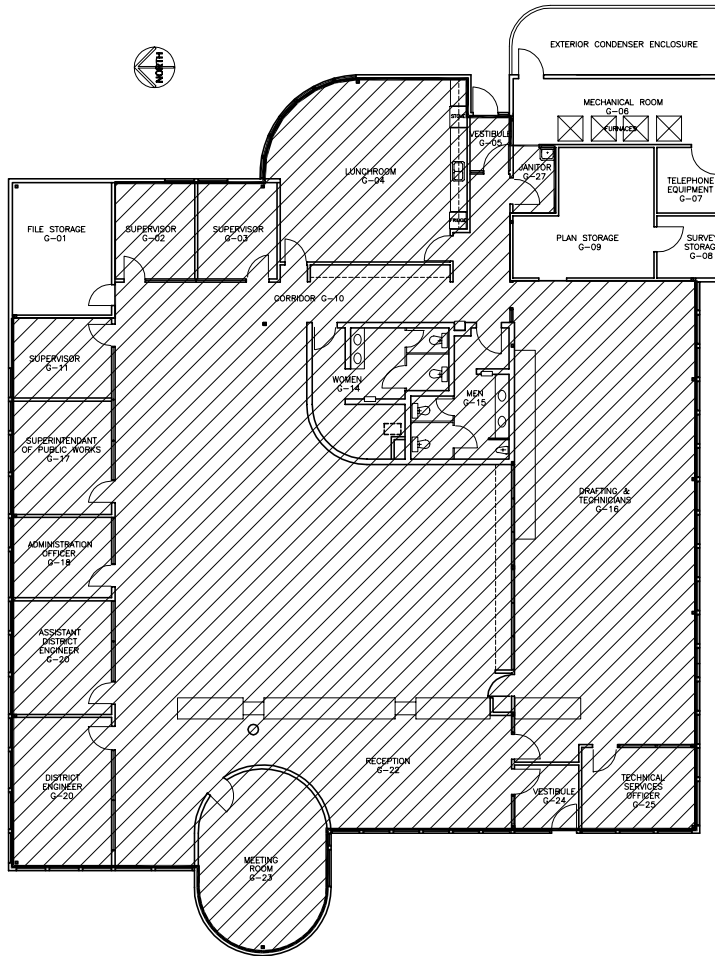

MAIN FLOOR PLAN

 

FLOOR PLAN UPDATED FEB. 2007

NO.	REVISION/DESCRIPTION	BY	DATE
SEALS			

DRAWN BY	CHECKED BY	APPROVED
DATE	USER APPROVAL	



THE CITY OF WINNIPEG  
PLANNING, PROPERTY AND  
DEVELOPMENT DEPARTMENT  
3-65 GARRY STREET  
R3C 4K4

PROJECT

33 WARNOCK STREET

DRAWING TITLE  
MAIN FLOOR PLAN

0033WK01

CAD FILE 0033WK01.DWG PLOT SCALE

SCALE N.T.S. PROJECT NO. SHEET NO. A-1