



0 2' 4' 6' 8' 10' 16'

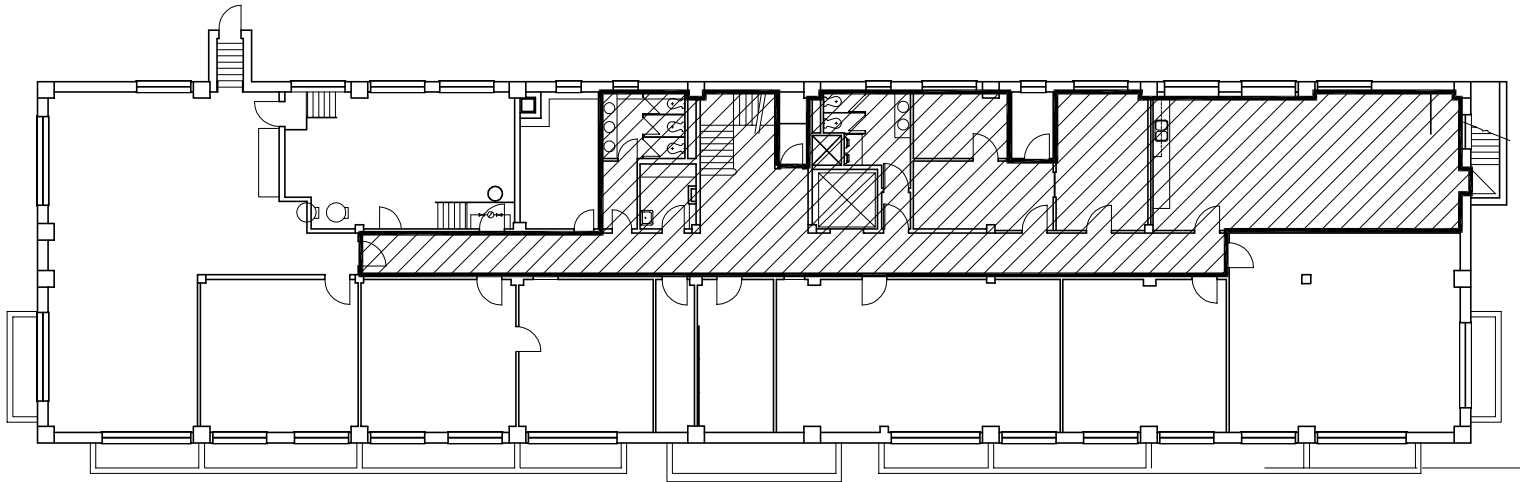

 AREA TO CLEAN = 2,174 SQUARE FEET

BASEMENT FLOOR PLAN
100 MAIN STREET



DRAWN BY DATE	T.C. JAN 16/04	CHECKED BY USER APPROVAL	APPROVED
THE CITY OF WINNIPEG CIVIC ACCOMMODATIONS 3-65 GARRY STREET, R3C 4K4			
PROJECT		<small>FLOOR PLAN UPDATED MAR/06 FURN. PLAN UPDATED 2006/01/20</small>	
100 MAIN STREET BASEMENT FLOOR			
DRAWING TITLE			
AREAS TO CLEAN 0100MNOB.DWG			
CAD FILE		PLOT SCALE	
SCALE	PROJECT NO.	SHEET NO.	
N.T.S.	2001-076	B-1	