


NOTES

- 1 REMOVE STEEL POST & CHAIN FENCE
- 2 REMOVE VOLLEYBALL POSTS AND TURN OVER TO THE CITY.

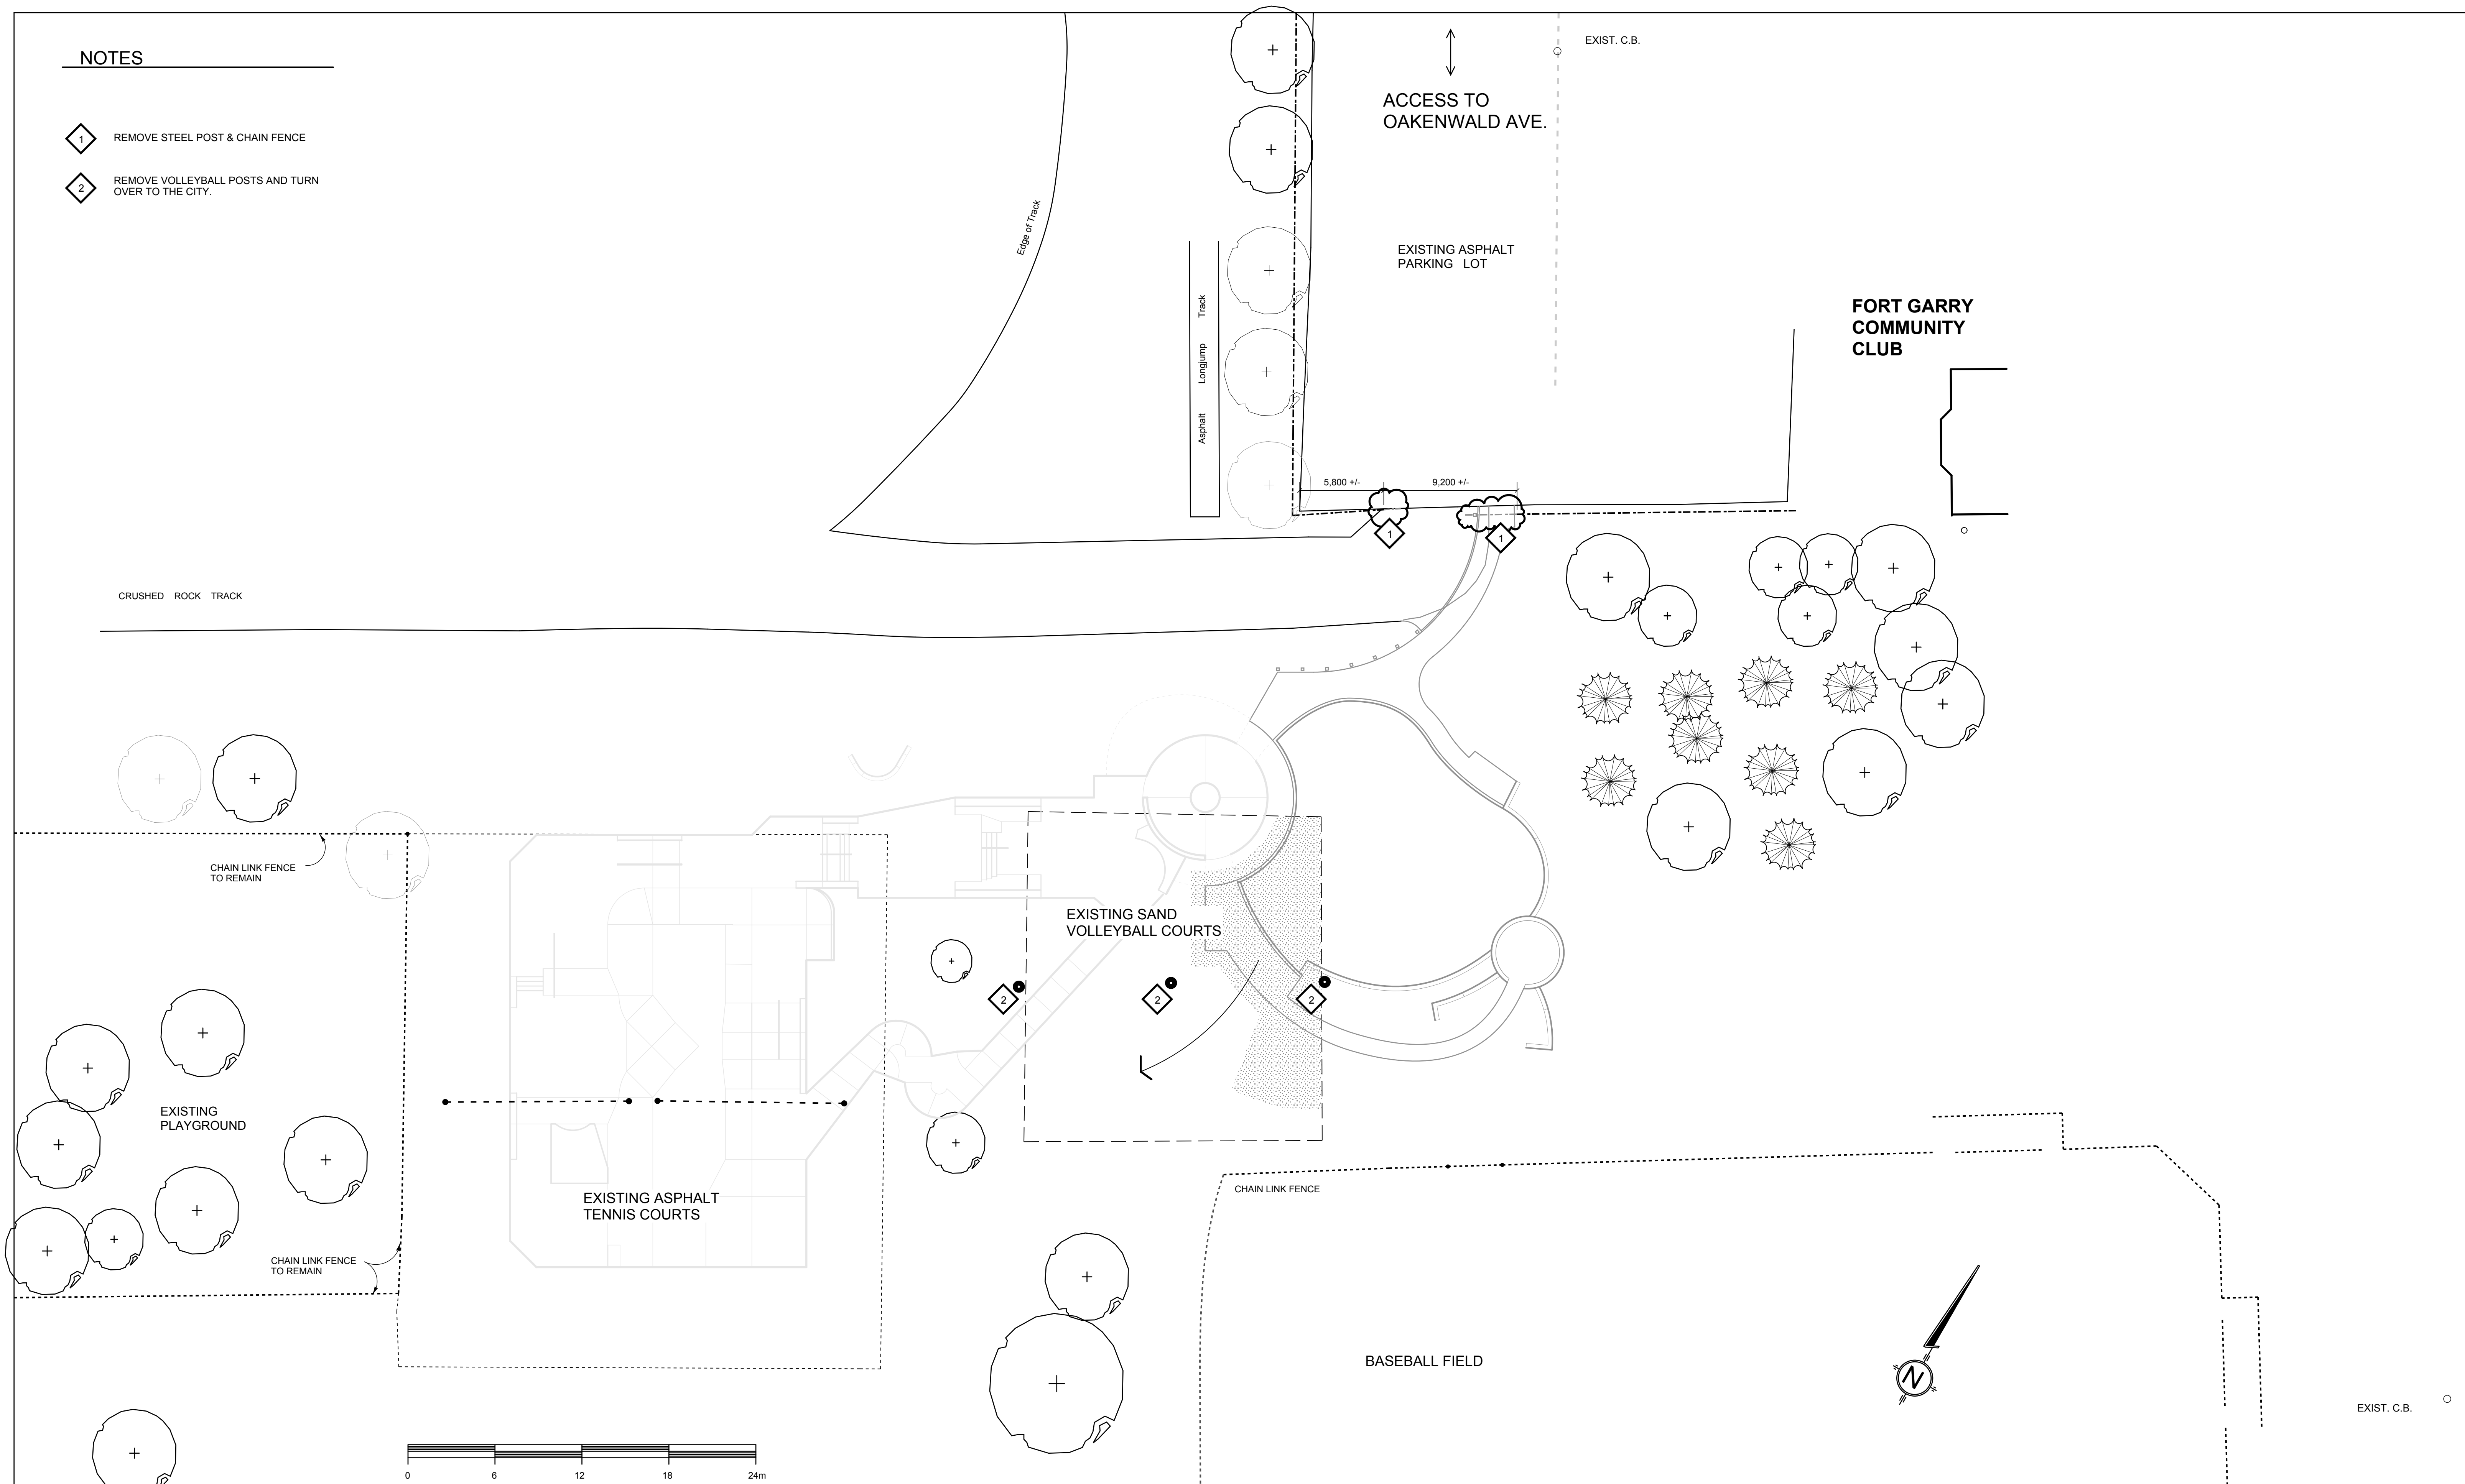

LEGEND

CLEAR SAND FROM WORK AREA. STOCKPILE @ SOUTH END OF VOLLEYBALL COURT. INCORPORATE SALVAGED SAND INTO SITE WORKS WHERE APPROPRIATE (SUBSURFACE DRAINAGE PIPE BEDDING).

**HILDERMAN
THOMAS
FRANK &
CRAM**

Landscape Architecture • Planning
500 - 115 Bannatyne Avenue East, Winnipeg, MB R3B 0R3
Phone: 204.944.9907 Fax: 204.957.1487

SPECTRUM SKATEPARK CREATIONS LTD.

B.M. ELEV.	YY.MM.DD

DESIGNED: AB	DRAWN: AB
SCALE: 1:200	APPROVED: GM
ACCEPTED BY:	
DATE: JULY 6, 2007	

*Manitoba Association of
City Engineers
No. 81*

THE CITY OF WINNIPEG
PUBLIC WORKS DEPARTMENT
ENGINEERING DIVISION

**FORT GARRY COMMUNITY CENTRE
PLAY STRUCTURE SURROUND**

DEMOLITION PLAN

CITY DRAWING NUMBER
SHEET 1 OF 5
L-1

07-014 site plan playstructure