

SILVERWOOD BAY

MH CB

±9.5 ±32.9

Locate Swing Set To Cover Location of Existing Swings. All Edging Layout Dimensions to CSA.

8' High Swing Set
2 Baby and 4 Belt Seats

Timber Edging
And Safety Stone Base
to 36cm (14") Depth

Repair Turf

Fibar Engineered Wood
Safety Base c/w
Fibardrain, Felt and Fibar Mats

Timber Edging

WRO

150mm Multi Flow Drain System
Locate at Low End of Play Area
Drain to Rock Filled Sump
Location to be Determined On Site
With Contract Administrator


2 Tache Benches
Granular Pads 1.3 x 2.2M

1 Evos Playstructure


Subgrade and Drainage Min. 1%

Repair Turf

1 SITE PLAN
L2 Scale: 1:100

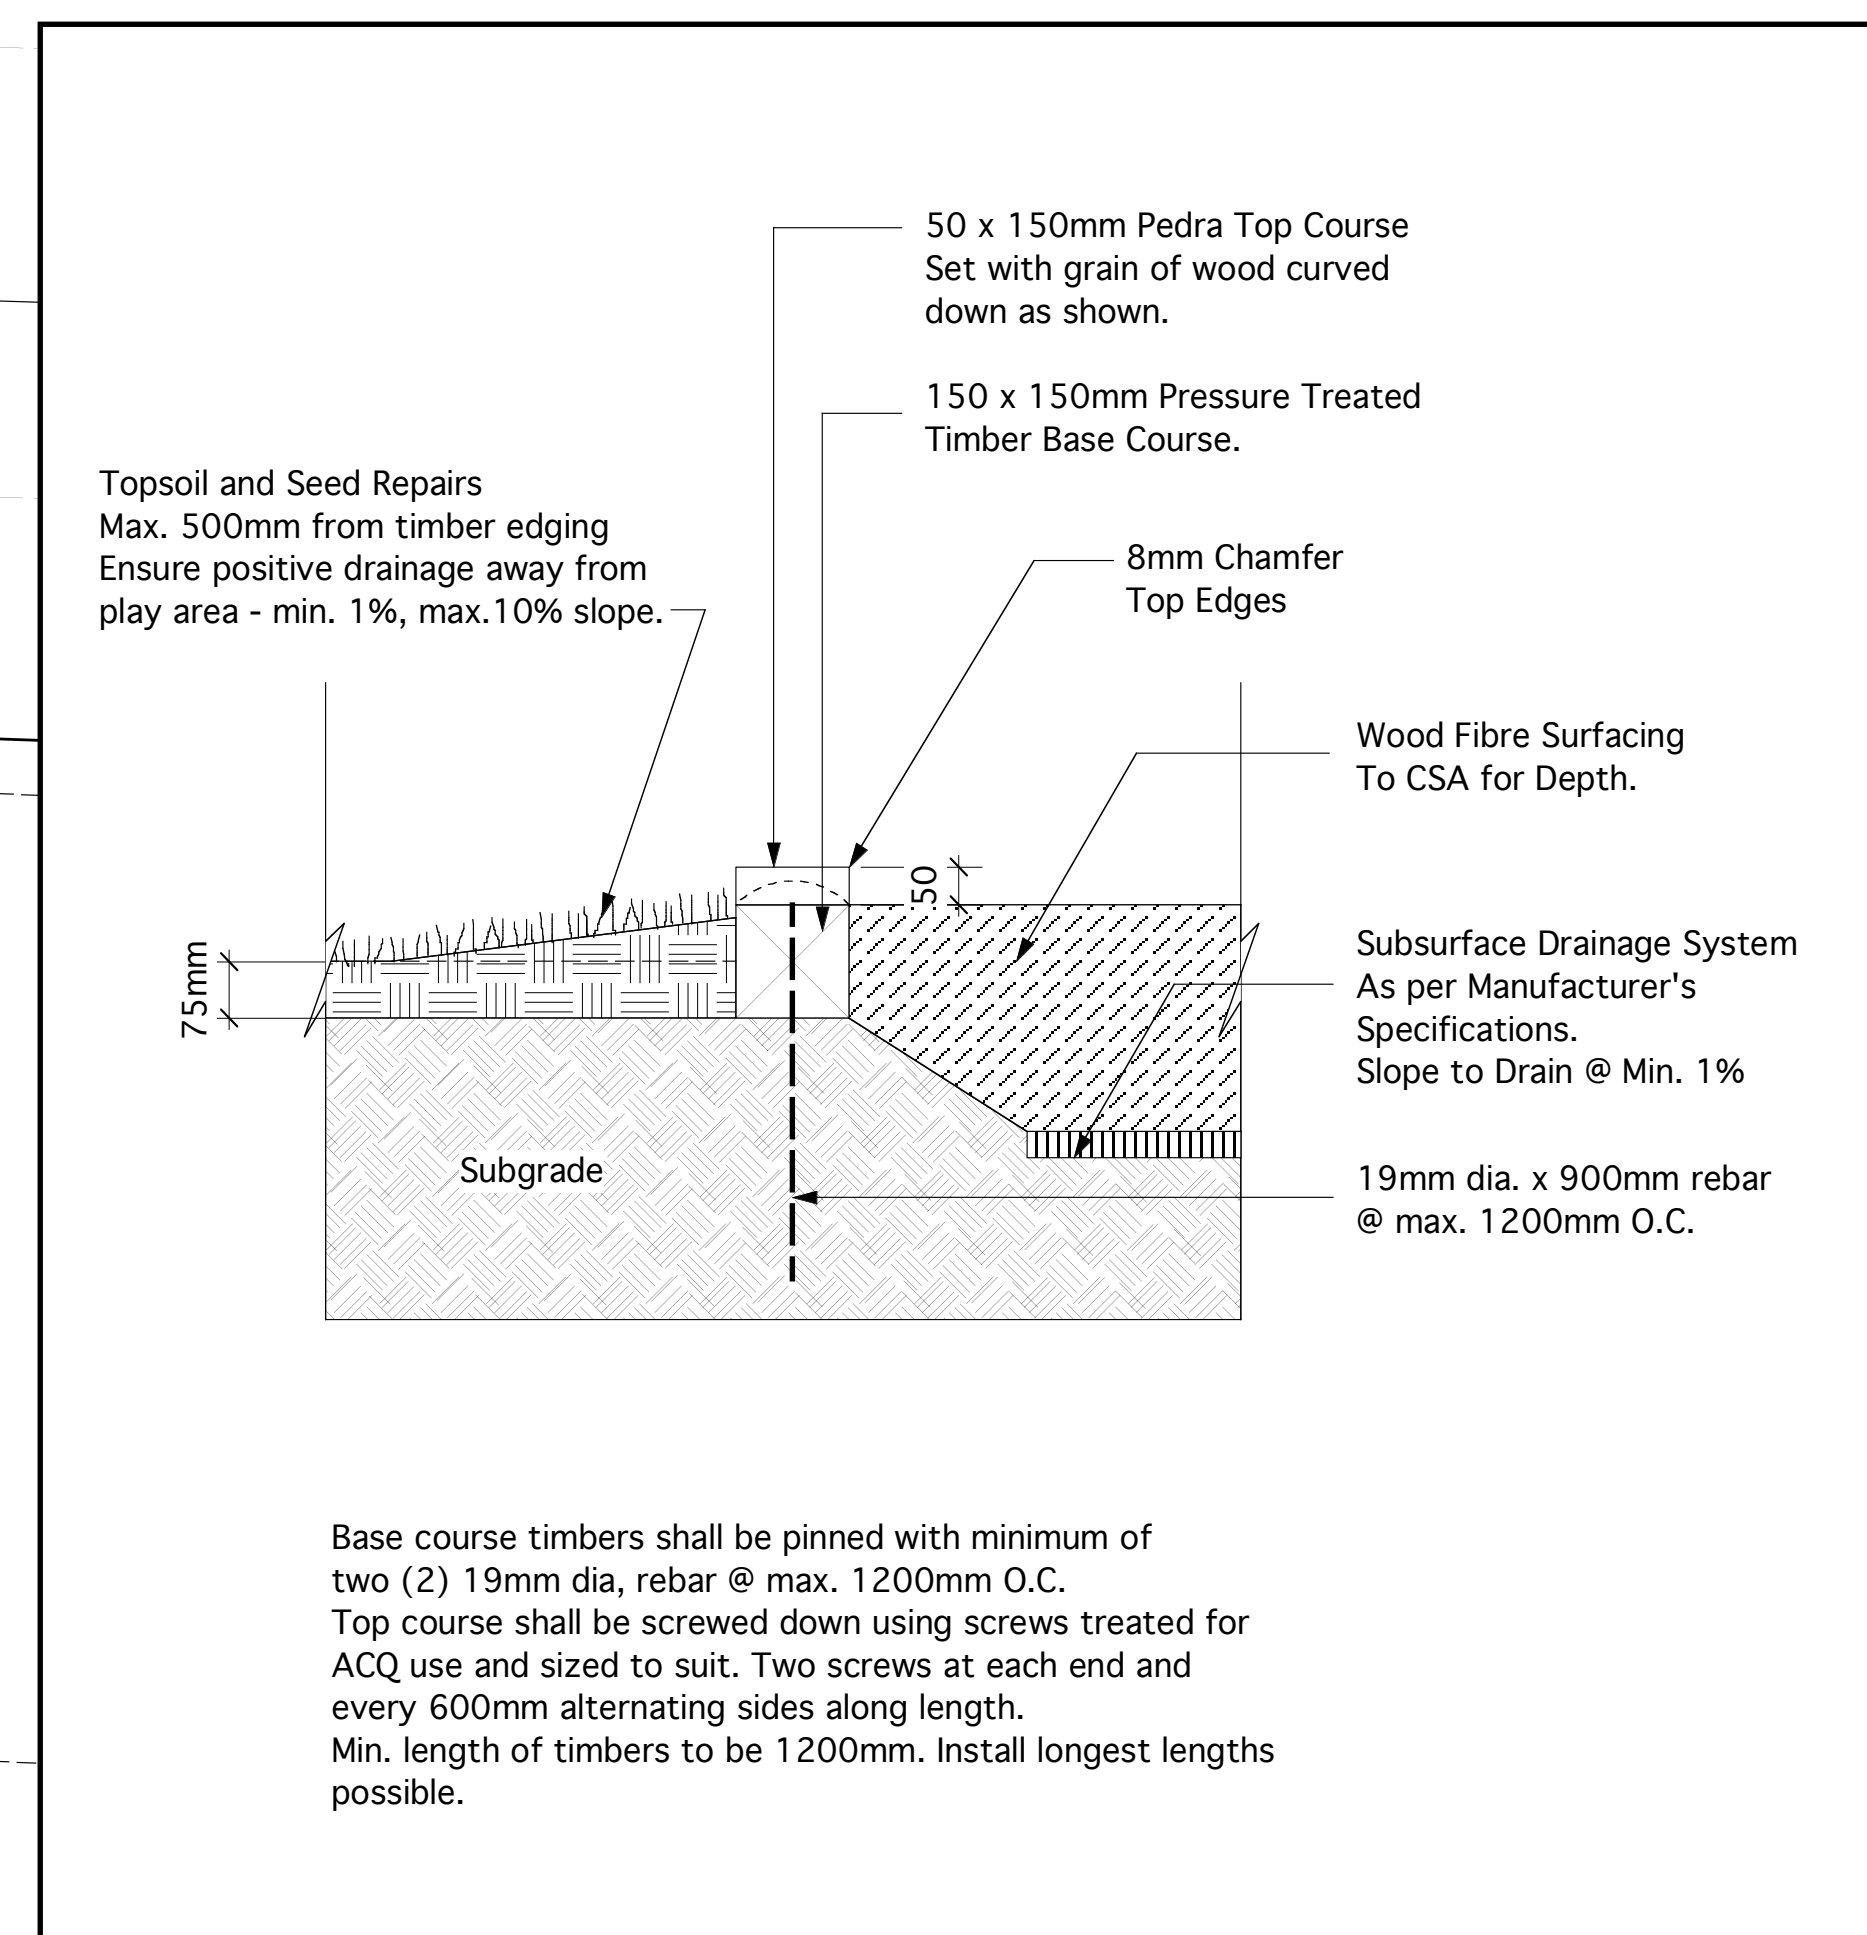

2 TIMBER EDGING DETAIL
L2 Scale: 1:10

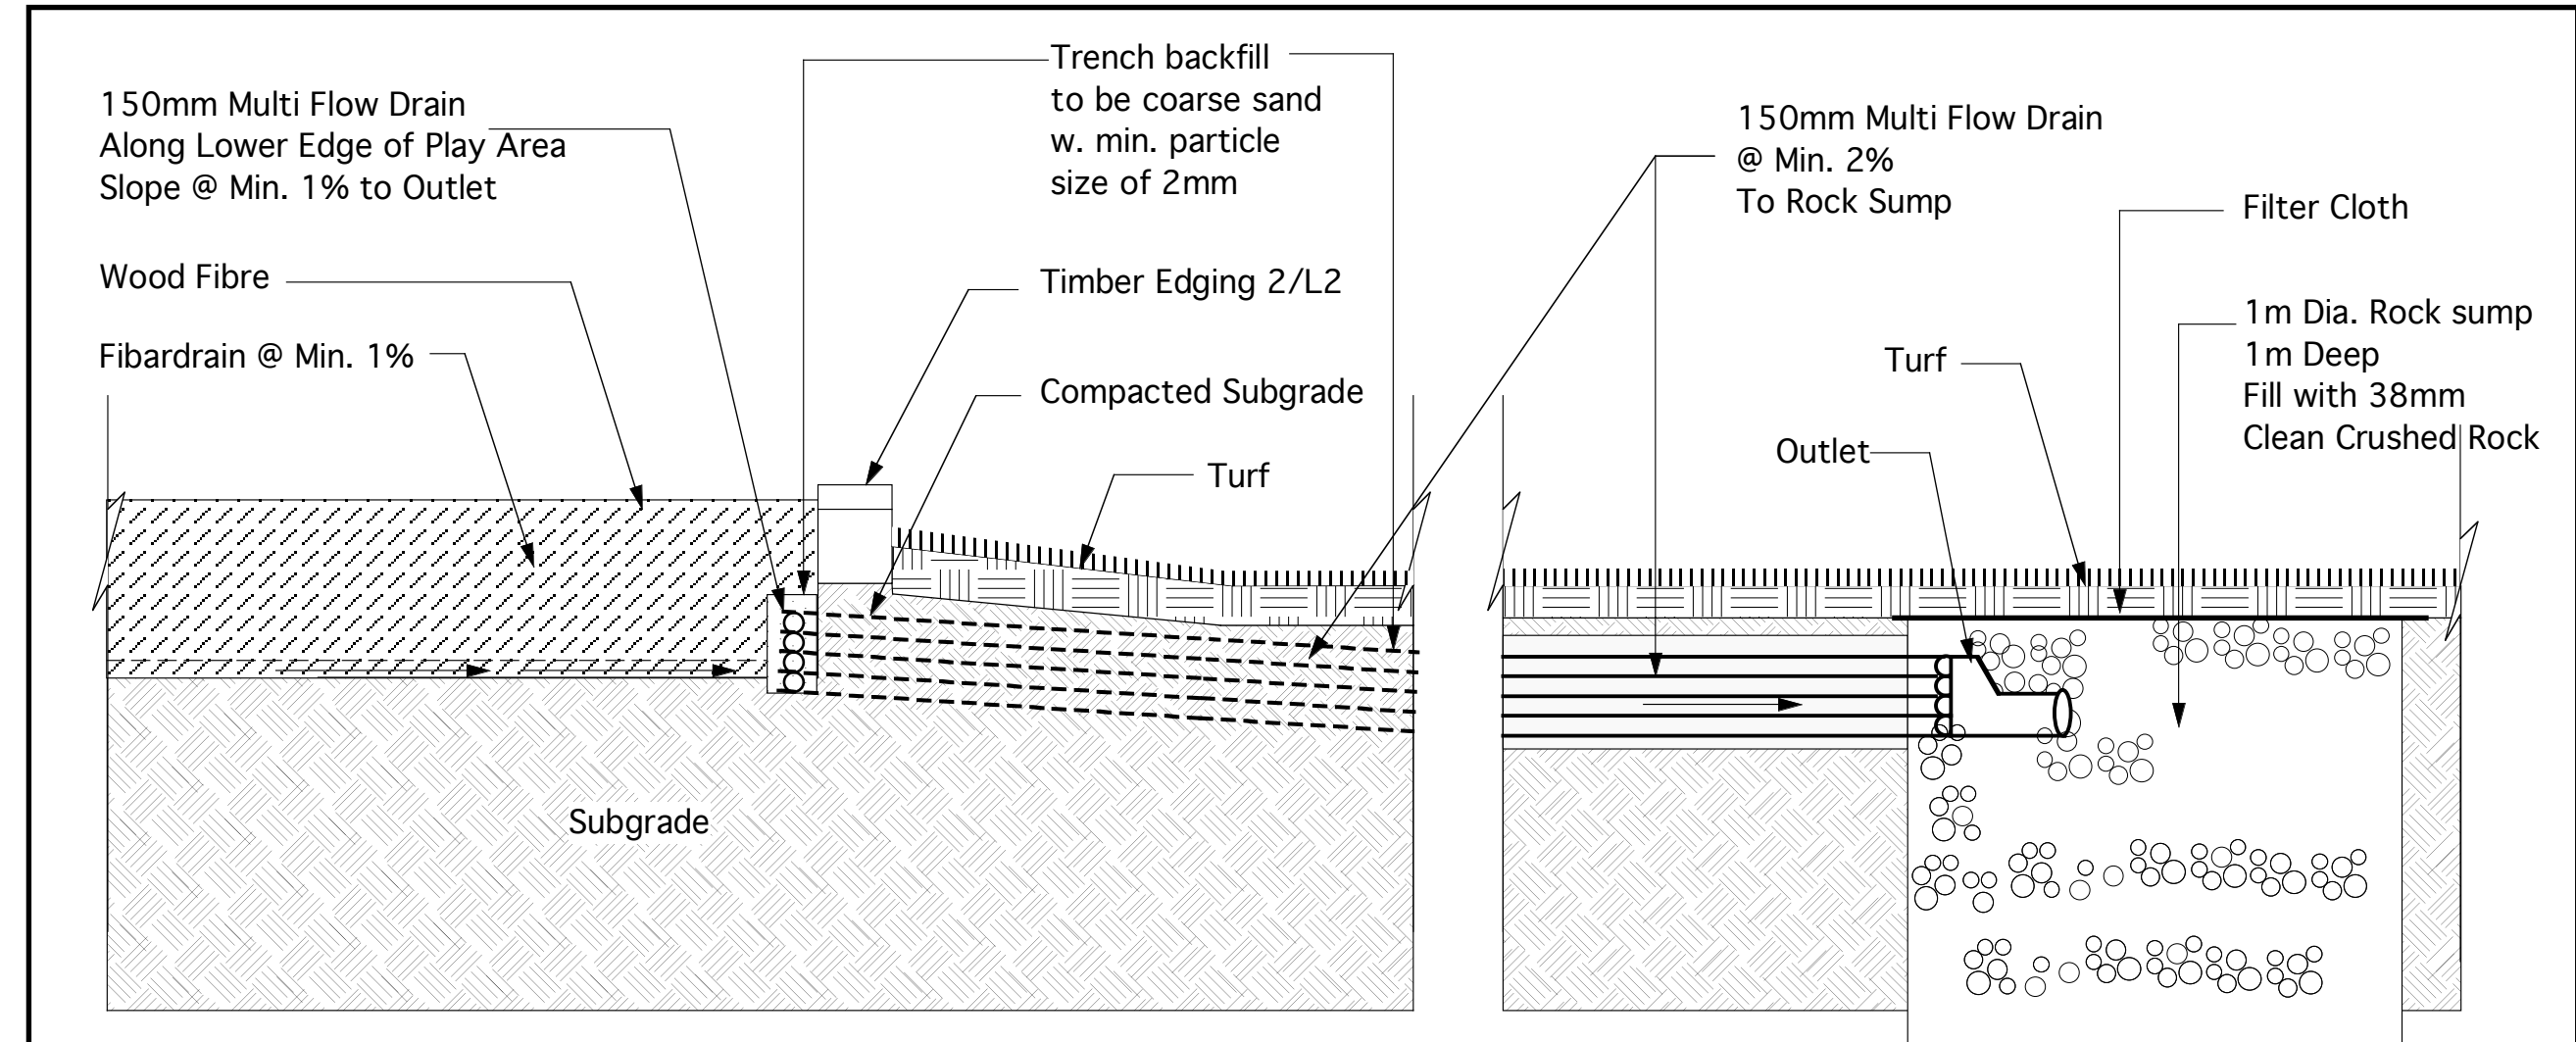

3 PLAY AREA EDGE DETAIL AND DRAIN
L2 Scale: 1:15

4 SUMP DETAIL
L2 Scale: 1:15

**PRELIMINARY
NOT FOR CONSTRUCTION**

NOTE:
LOCATION OF UNDERGROUND STRUCTURES AS SHOWN ARE BASED ON THE BEST INFORMATION AVAILABLE BUT NO GUARANTEE IS GIVEN THAT ALL EXISTING UTILITIES ARE SHOWN OR THAT THE GIVEN LOCATIONS ARE EXACT. CONFIRMATION OF EXISTENCE AND EXACT LOCATION OF ALL SERVICES MUST BE OBTAINED FROM THE INDIVIDUAL UTILITIES BEFORE PROCEEDING WITH CONSTRUCTION.

Manager Parks and Open Space Division
Released For Construction Date

DO NOT SCALE DRAWINGS

revisions	description	date
5		
4		
3		
2	99% Design Submission	03-08-07
1	66% Design Submission	13-07-07
0	33% Design Submission	05-06-07

LISTOWELL PARK
WINNIPEG, MANITOBA

approved by
designed by LLW scale 1:200
drawn by LLW date 03 08 2007



drawing title
Playground Renovation