




1 Wall Section
 A-3 Scale: 1 1/2" = 1'0"

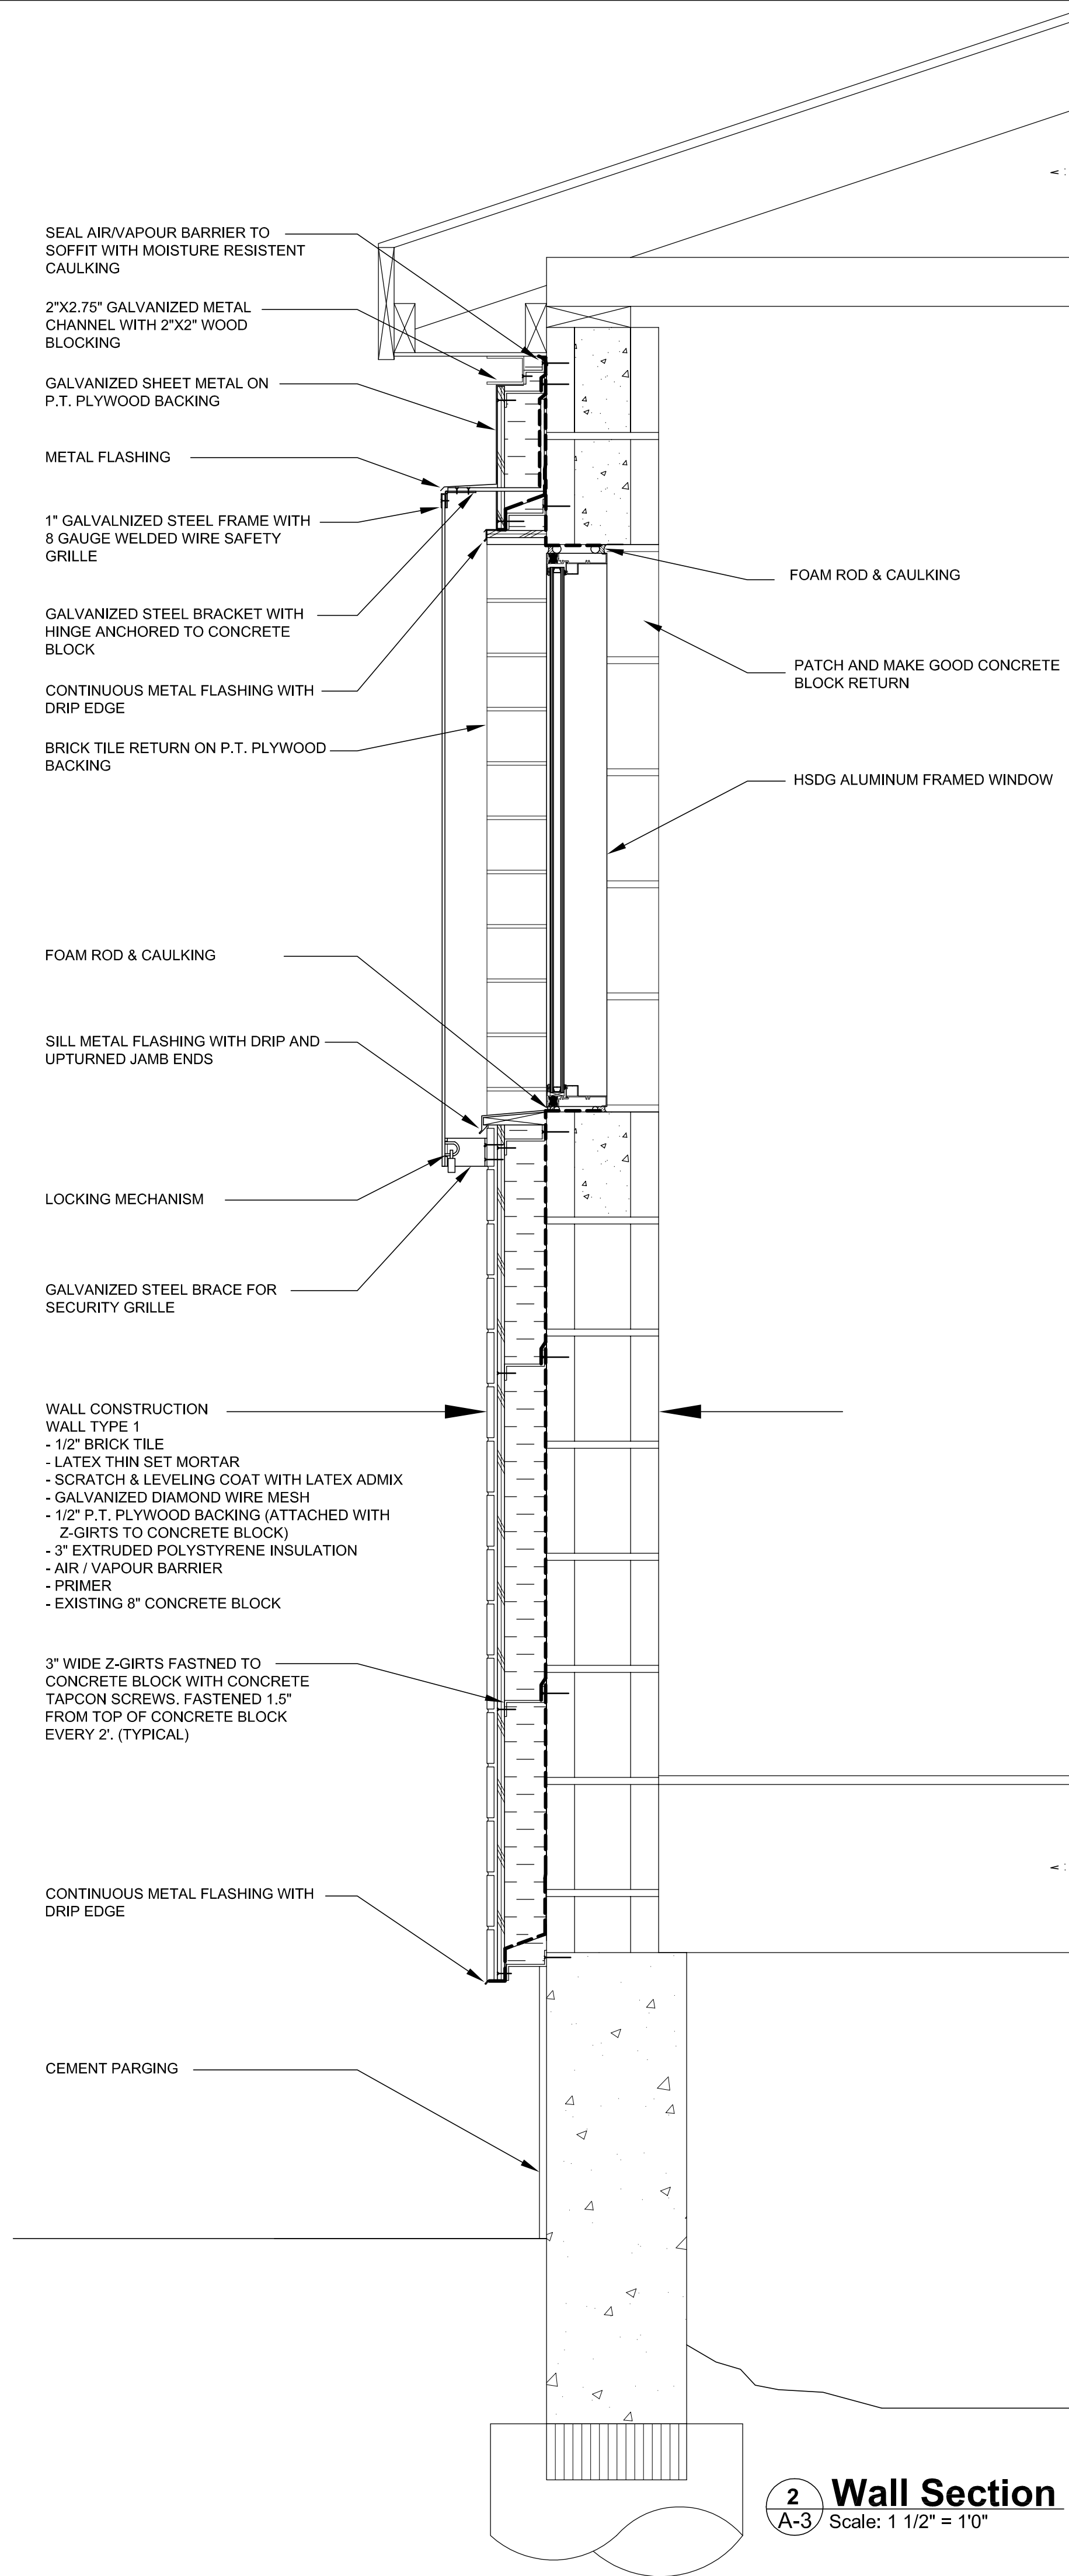

2 Wall Section
 A-3 Scale: 1 1/2" = 1'0"

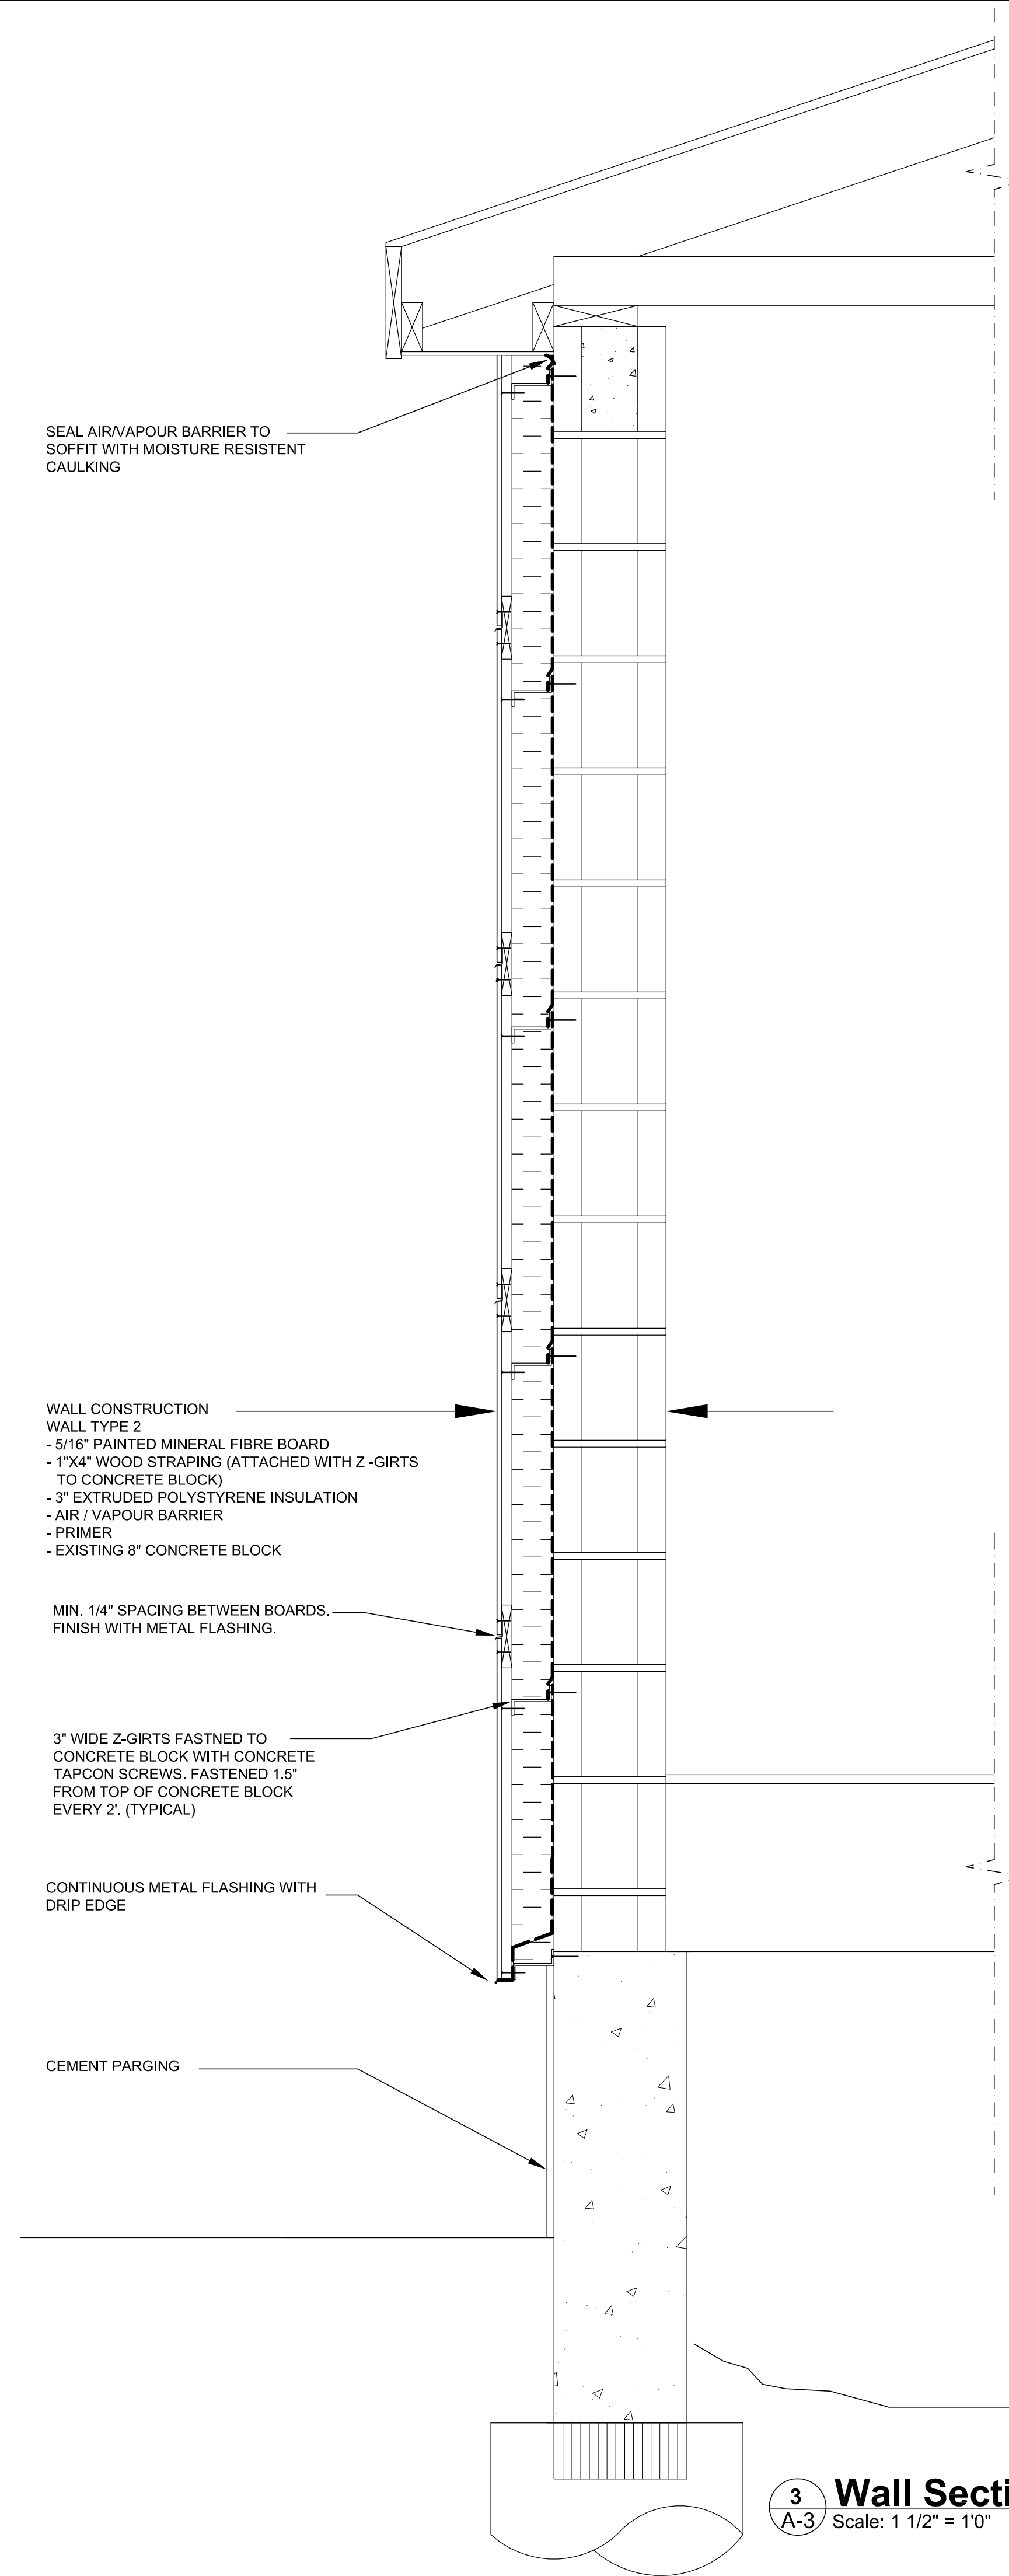

3 Wall Section
 A-3 Scale: 1 1/2" = 1'0"

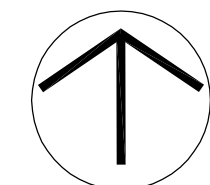

ISSUED FOR

1. 14 AUGUST, 2007 TENDER

SEAL

ARCHITECT / PRIME CONSULTANT
SYNYSHYN ARCHITECTURE
 ARCHITECTURE PLANNING INC
 INTERIOR DESIGN
 FACILITY MANAGEMENT
 PRESENTATIONS
 693-63 ALBERT STREET WINNIPEG MANITOBA CANADA R5B 1G4
 TELEPHONE 947-1100 FACSIMILE 958-9742
 ENGINEERING CONSULTANT

ENGINEERING CONSULTANT

BID OPPORTUNITY NO. 628-2007

PROJECT TITLE

**SOUTH TRANSCONA
 COMMUNITY CLUB
 EXTERIOR WALL UPGRADES**

124 BORDEN AVENUE

DRAWING TITLE

WALL SECTIONS

DESIGNED BY DRAWN BY AD, JK

ISSUE DATE 08/14/07 REVISION No.

PROJECT No. 681 DRAWING No. **A-3**