


NOTES :  
 PROVIDE BLACK RUBBER TRANSITION STRIPS AT LOCATIONS WHERE FLOOR FINISH CHANGES.

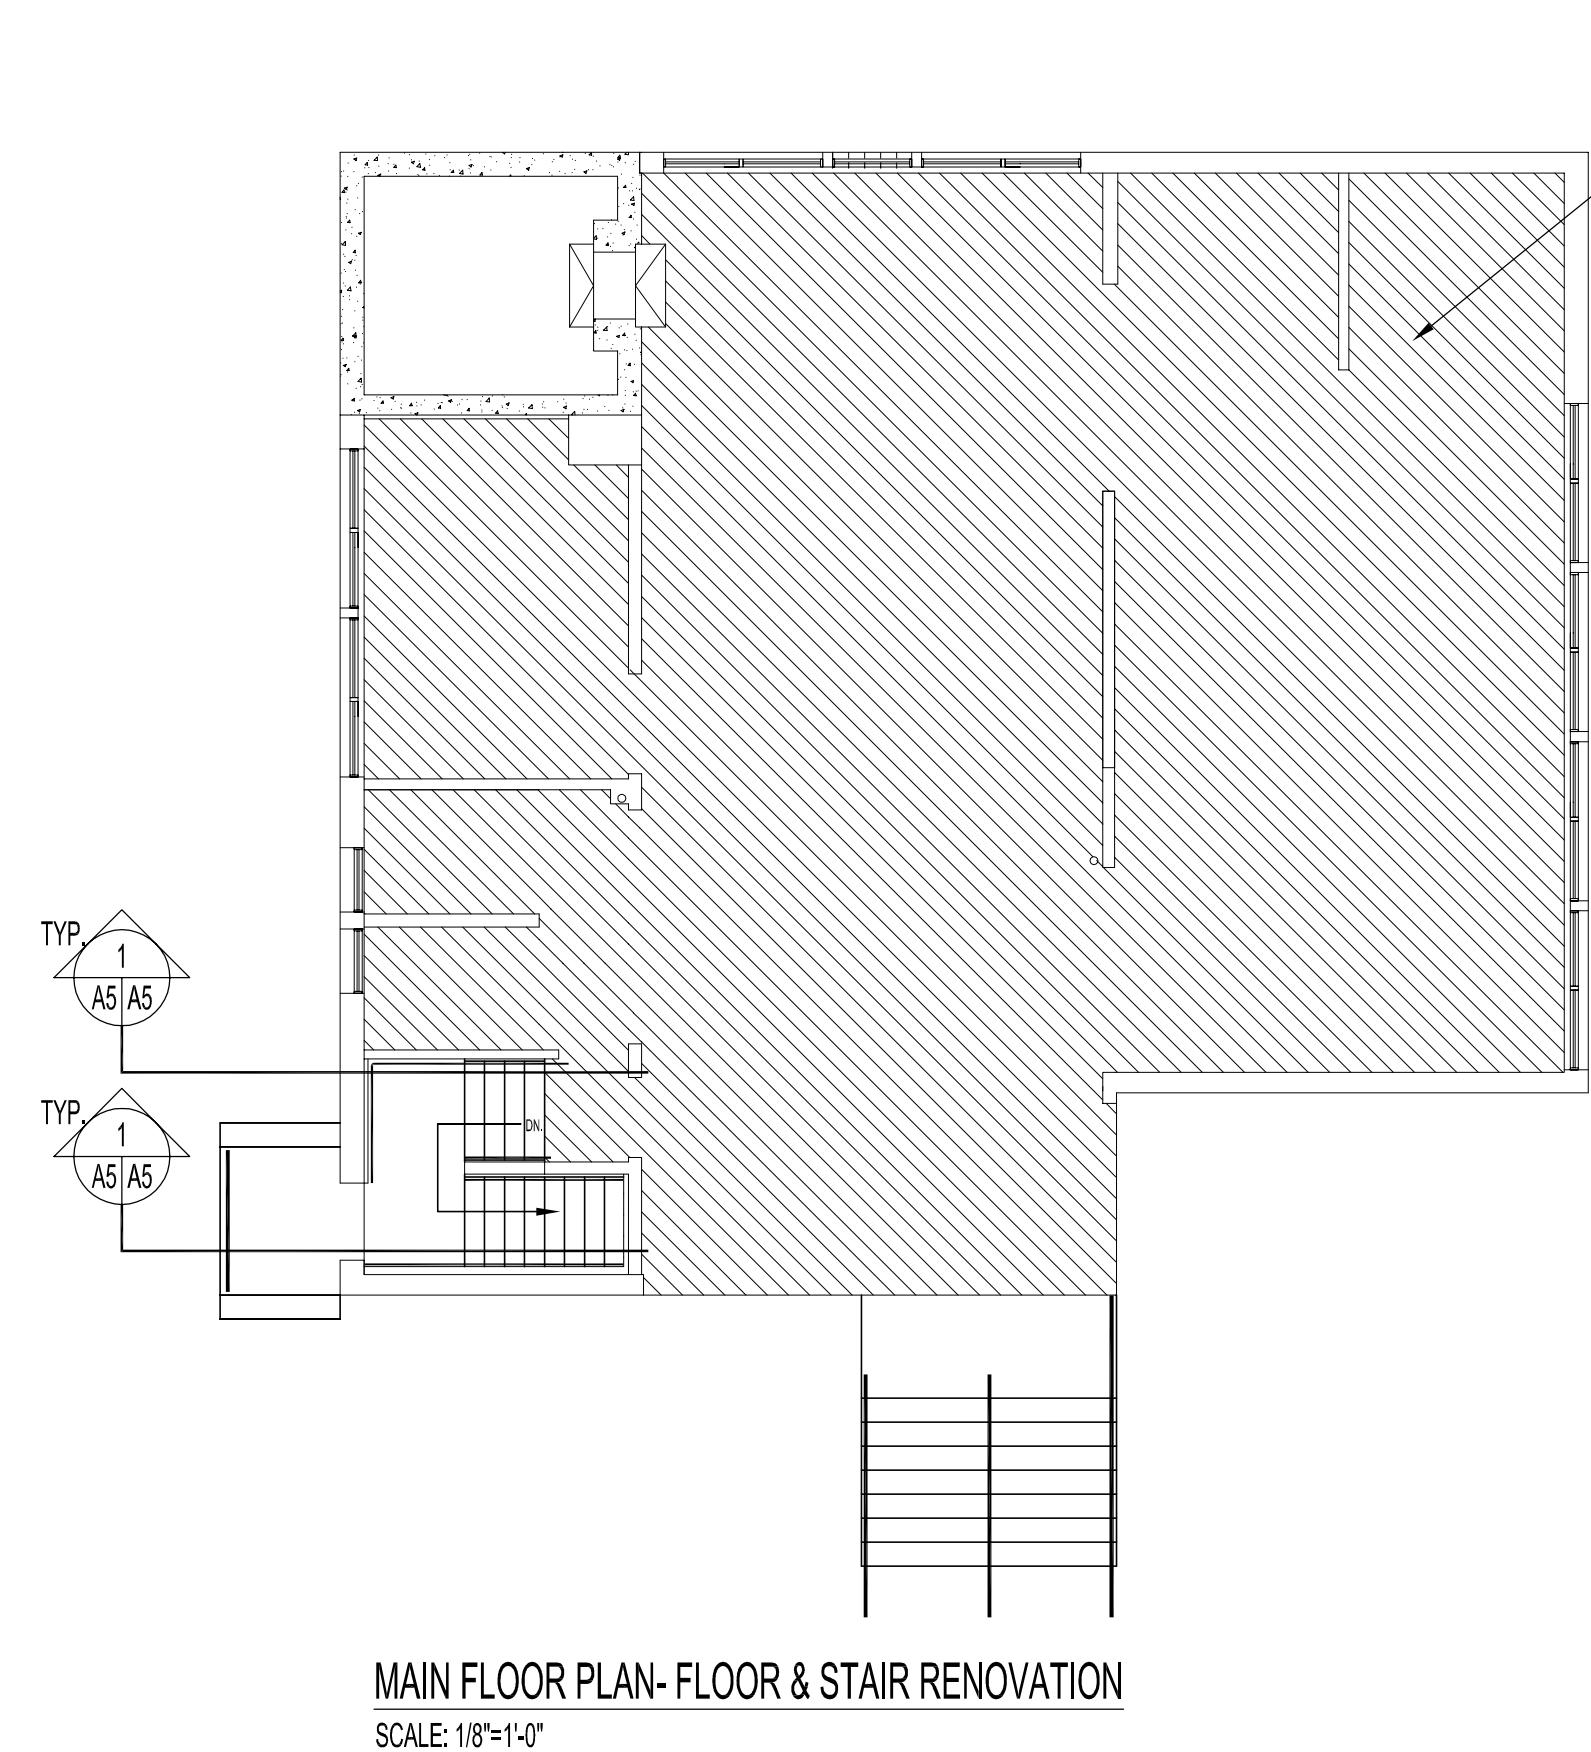


MAIN FLOOR PLAN- FLOOR & STAIR RENOVATION  
 SCALE: 1/8"=1'-0"


NEW FLOOR BOARDS -SEE LEGEND

NEW RUBBER TREADS, RISERS & NOSING -SEE LEGEND

PROVIDE 1 1/4" x 1/4" WOOD TRIM ON EXISTING NOSINGS & 1/4" PRO BOARD ON ALL EXISTING TREADS & LANDING. TYPICAL FOR ALL INTERIOR STAIR TREADS. SEE ROOM FINISH SCHEDULE & FLOOR FINISH PLAN DWG. FOR STAIR FINISHES.

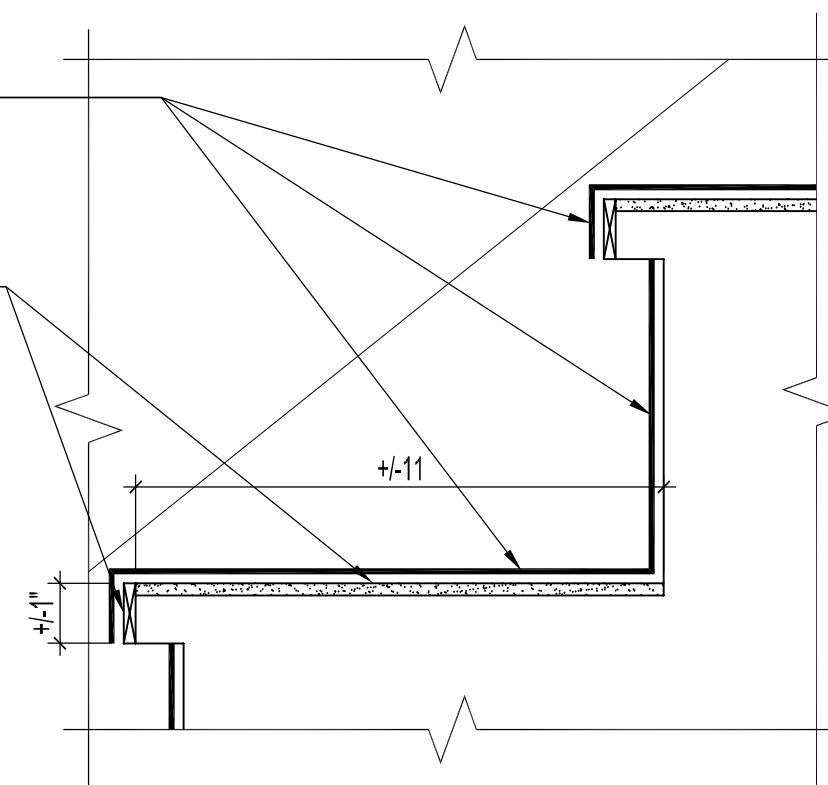

TYPICAL STAIR SECTION  
 SCALE: 3/4"=1'-0"

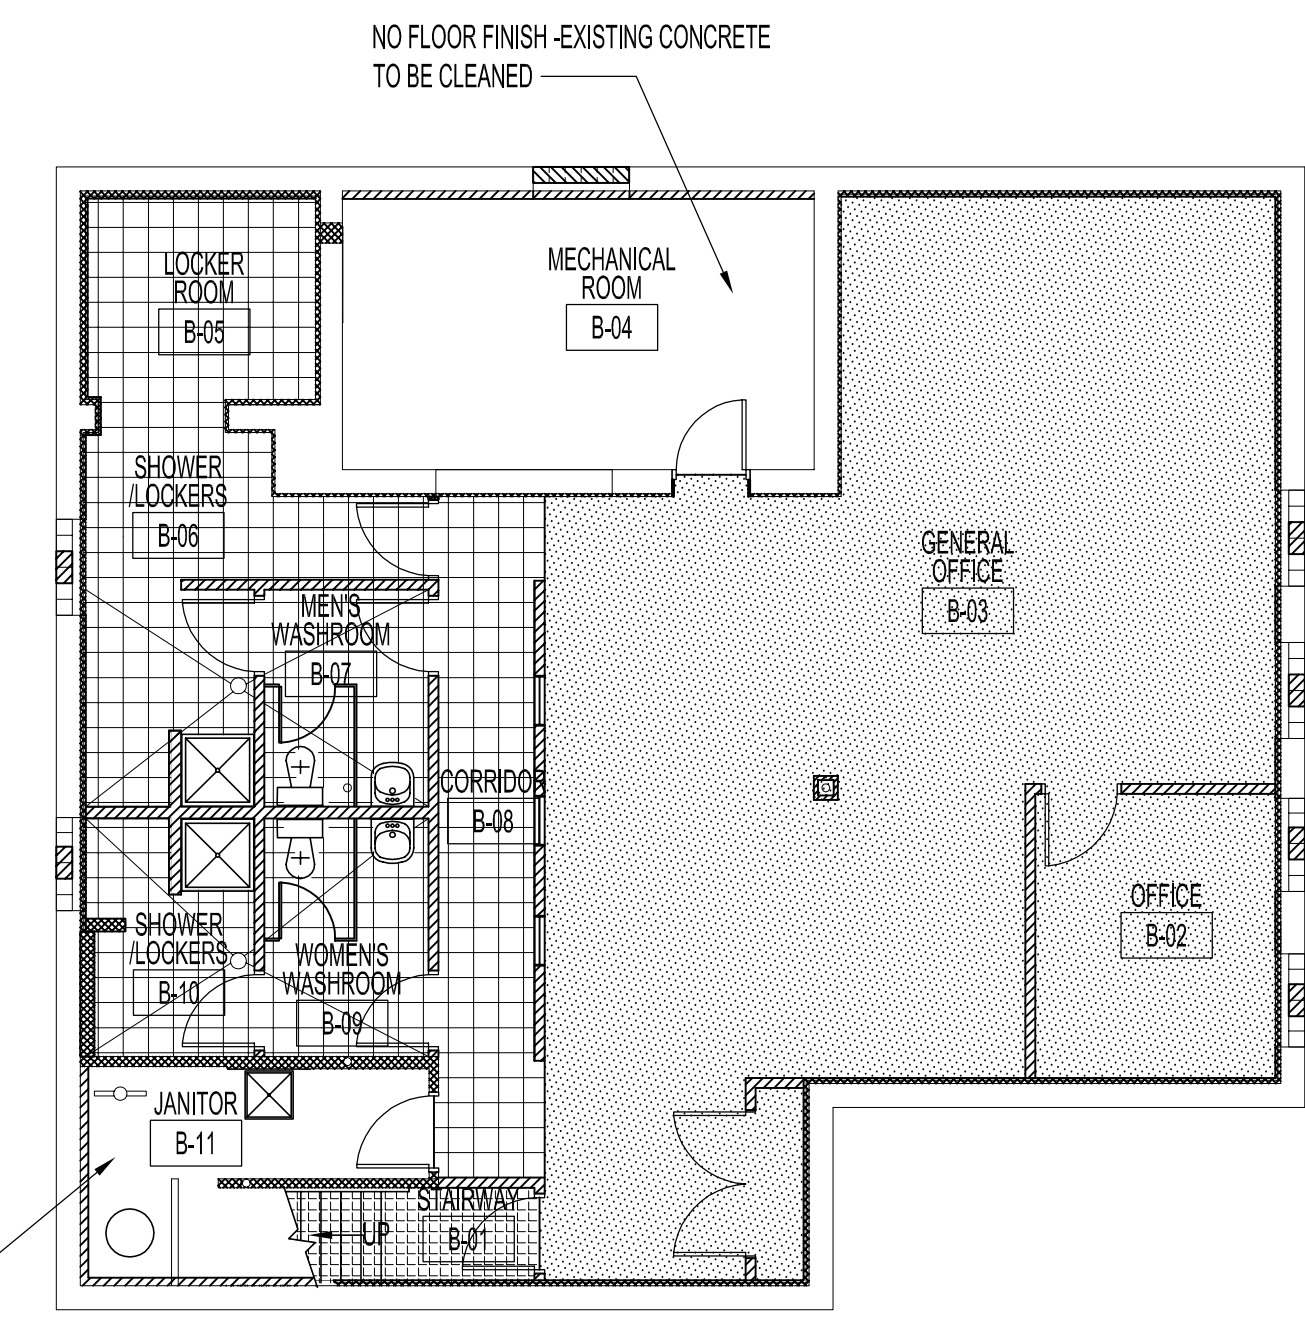


BASEMENT FLOOR PLAN - FLOOR FINISH PLAN  
 SCALE: 1/8"=1'-0"

**LEGEND**

MAIN FLOOR PLAN - FLOOR RENOVATION  
 PROVIDE 5/16" ULAY UNDERLAYMENT BOARD TO ALL AREAS HATCHED. FILL ANY OPENINGS AS REQUIRED PRIOR TO ULAY BOARD INSTALLATION. STAIRS REQUIRES OTHER FLOOR FINISHES -SEE STAIR SECTION

MAIN FLOOR ASSEMBLY FIRE RESISTANT RATING  
 PROVIDE A 3/4 HR. FIRE RESISTANT RATING BETWEEN BASEMENT & MAIN FLOOR ASSEMBLY BY PATCHING & SEALING ALL OPENINGS & PENETRATIONS AS REQUIRED BY CODE. PROVIDE A 3/4 HR. FIRE RESISTANT SUSPENDED CEILING IN BASEMENT-SEE REFLECTED CEILING PLAN DWG.

- CARPET  
 PATCRAFT COLLECTION 10086-86519  
 ANTHOLOGY
- 12" x 12" MANNINGTON COMMERCIAL VINYL COMPOSITE TILE, BRUSHWORK 713 FLORENTINE  
 ACCENT TILE ( WAITING 102 & LUNCHROOM 104) 12" x 12" MANNINGTON COMMERCIAL VINYL COMPOSITE TILE, BRUSHWORK 731 MARS BLACK
- 12" x 12" QUARRY TILE  
 OLYMPIA TILE -PIZZARA SERIES PORCELAIN GREEN R22
- (INTERIOR STAIRS)  
 JOHNSONITE RUBBER TREADS & RISERS  
 W/ INTEGRATED RISER FOR VISUALLY IMPAIRED STANDARD  
 SPECKLED COLOURWAYS 725 METEOR, HAMMERED TEXTURED  
 TREADS, RISERS & FLOOR C/W CONTRAST COLOUR STRIP 49-BEIGE

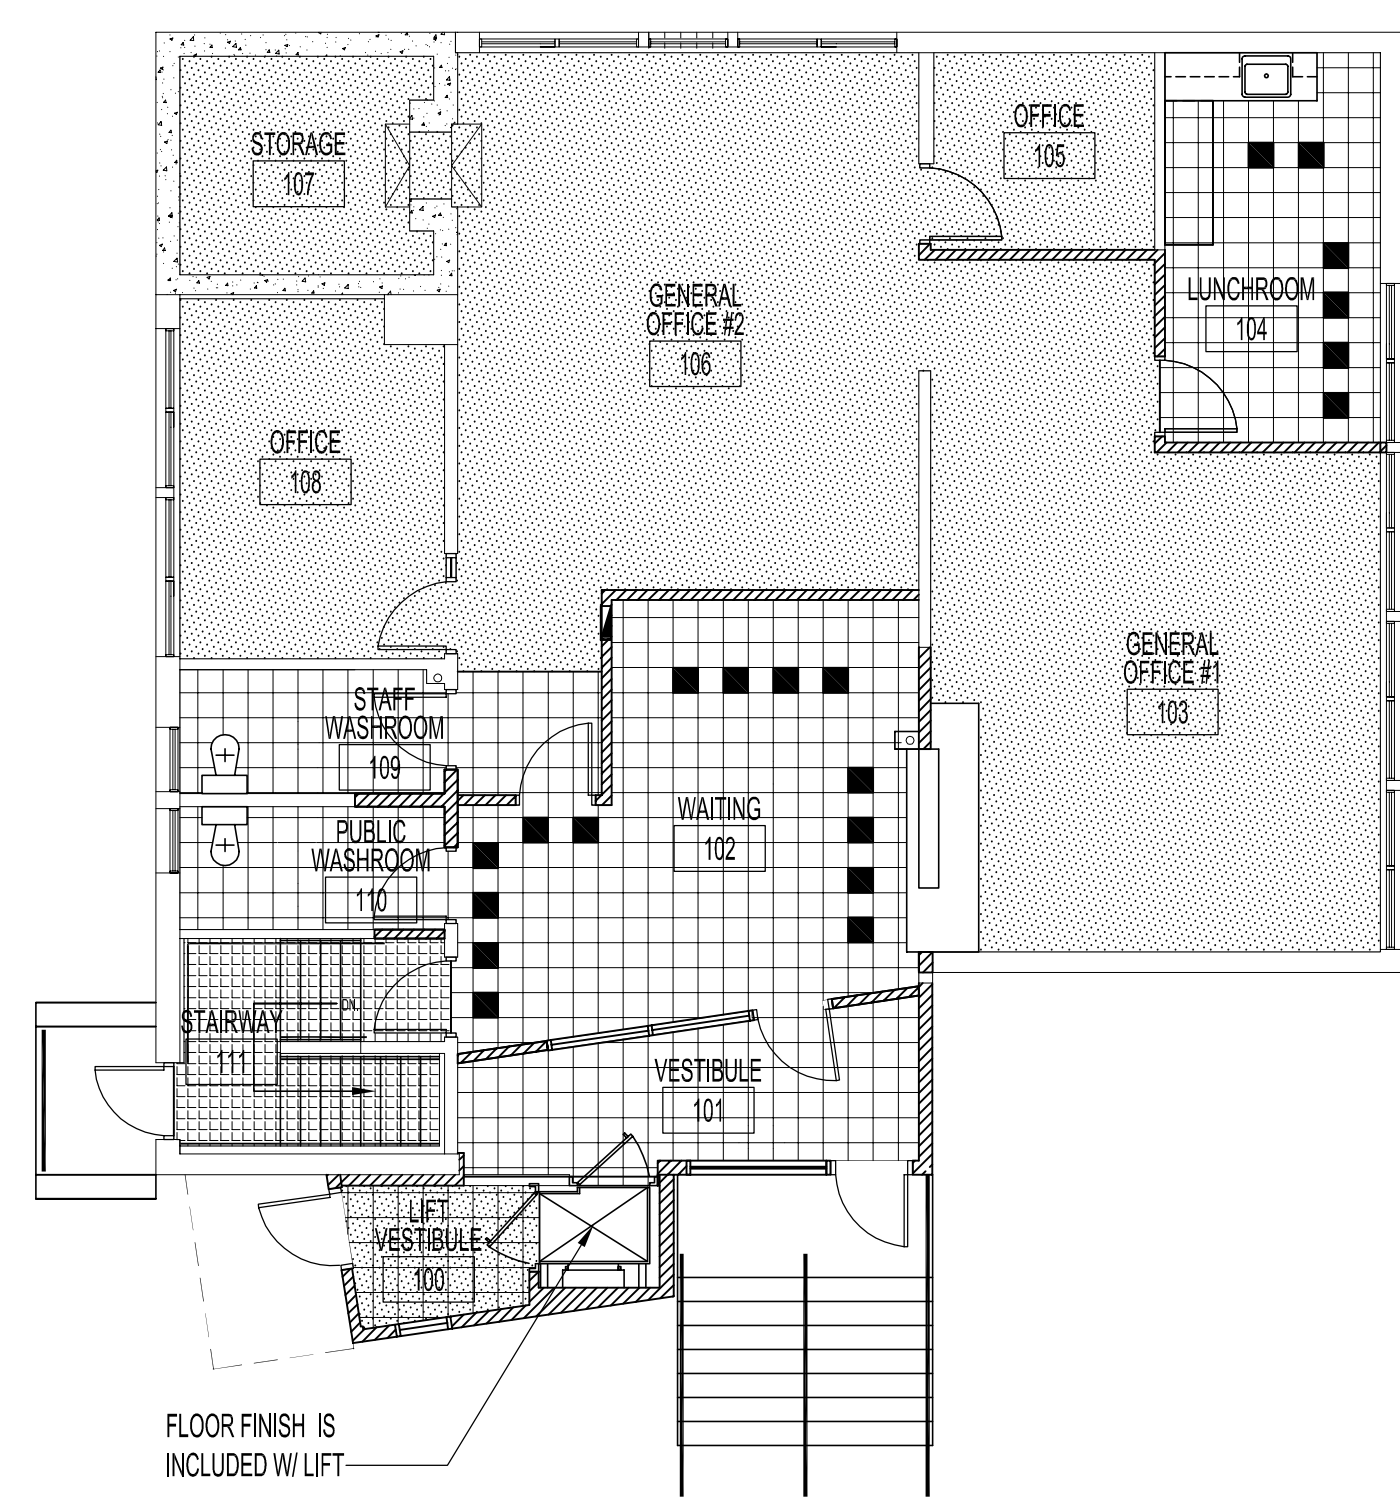

MAIN FLOOR PLAN- FLOOR FINISH PLAN  
 SCALE: 1/8"=1'-0"

ORIGINAL STAMPED BY: R.K.FOK LI Arch.  
 DATE: 2007.10.15

NO.	REVISION/DESCRIPTION	BY	DATE
SEALS			

DRAWN BY	MMK	CHECKED BY	APPROVED
DATE	2007.10.05	USER APPROVAL	

CITY OF WINNIPEG  
 PLANNING, PROPERTY &  
 DEVELOPMENT DEPARTMENT  
 CIVIC ACCOMMODATIONS DIVISION  
 300 - 65 GARRY ST. R3C 4K4

PROJECT  
 COMMUNITY POLICE SERVICE CENTRE

SHEET TITLE  
 BASEMENT & MAIN FLOOR PLANS  
 STAIRWAY FLOOR RENOVATION  
 FLOOR FINISH PLANS

SCALE	PROJECT NO.	SHEET NO.
AS SHOWN	2004-023	A5