


**NBC 2005 - VENTING REQUIREMENTS**  
 9.19.1 VENTING  
 - FOR TYPICAL ROOF AREA, REQUIRED VENTING 1/300 OF INSULATED CEILING AREA  
 - FOR JOIST-FRAMED (CATHEDRAL) ROOF AREA, REQUIRED VENTING 1/150 OF INSULATED CEILING AREA  
 - MINIMUM 25% OF REQUIRED VENTING LOCATED EITHER AT TOP OR BOTTOM OF THE VENTED SPACE

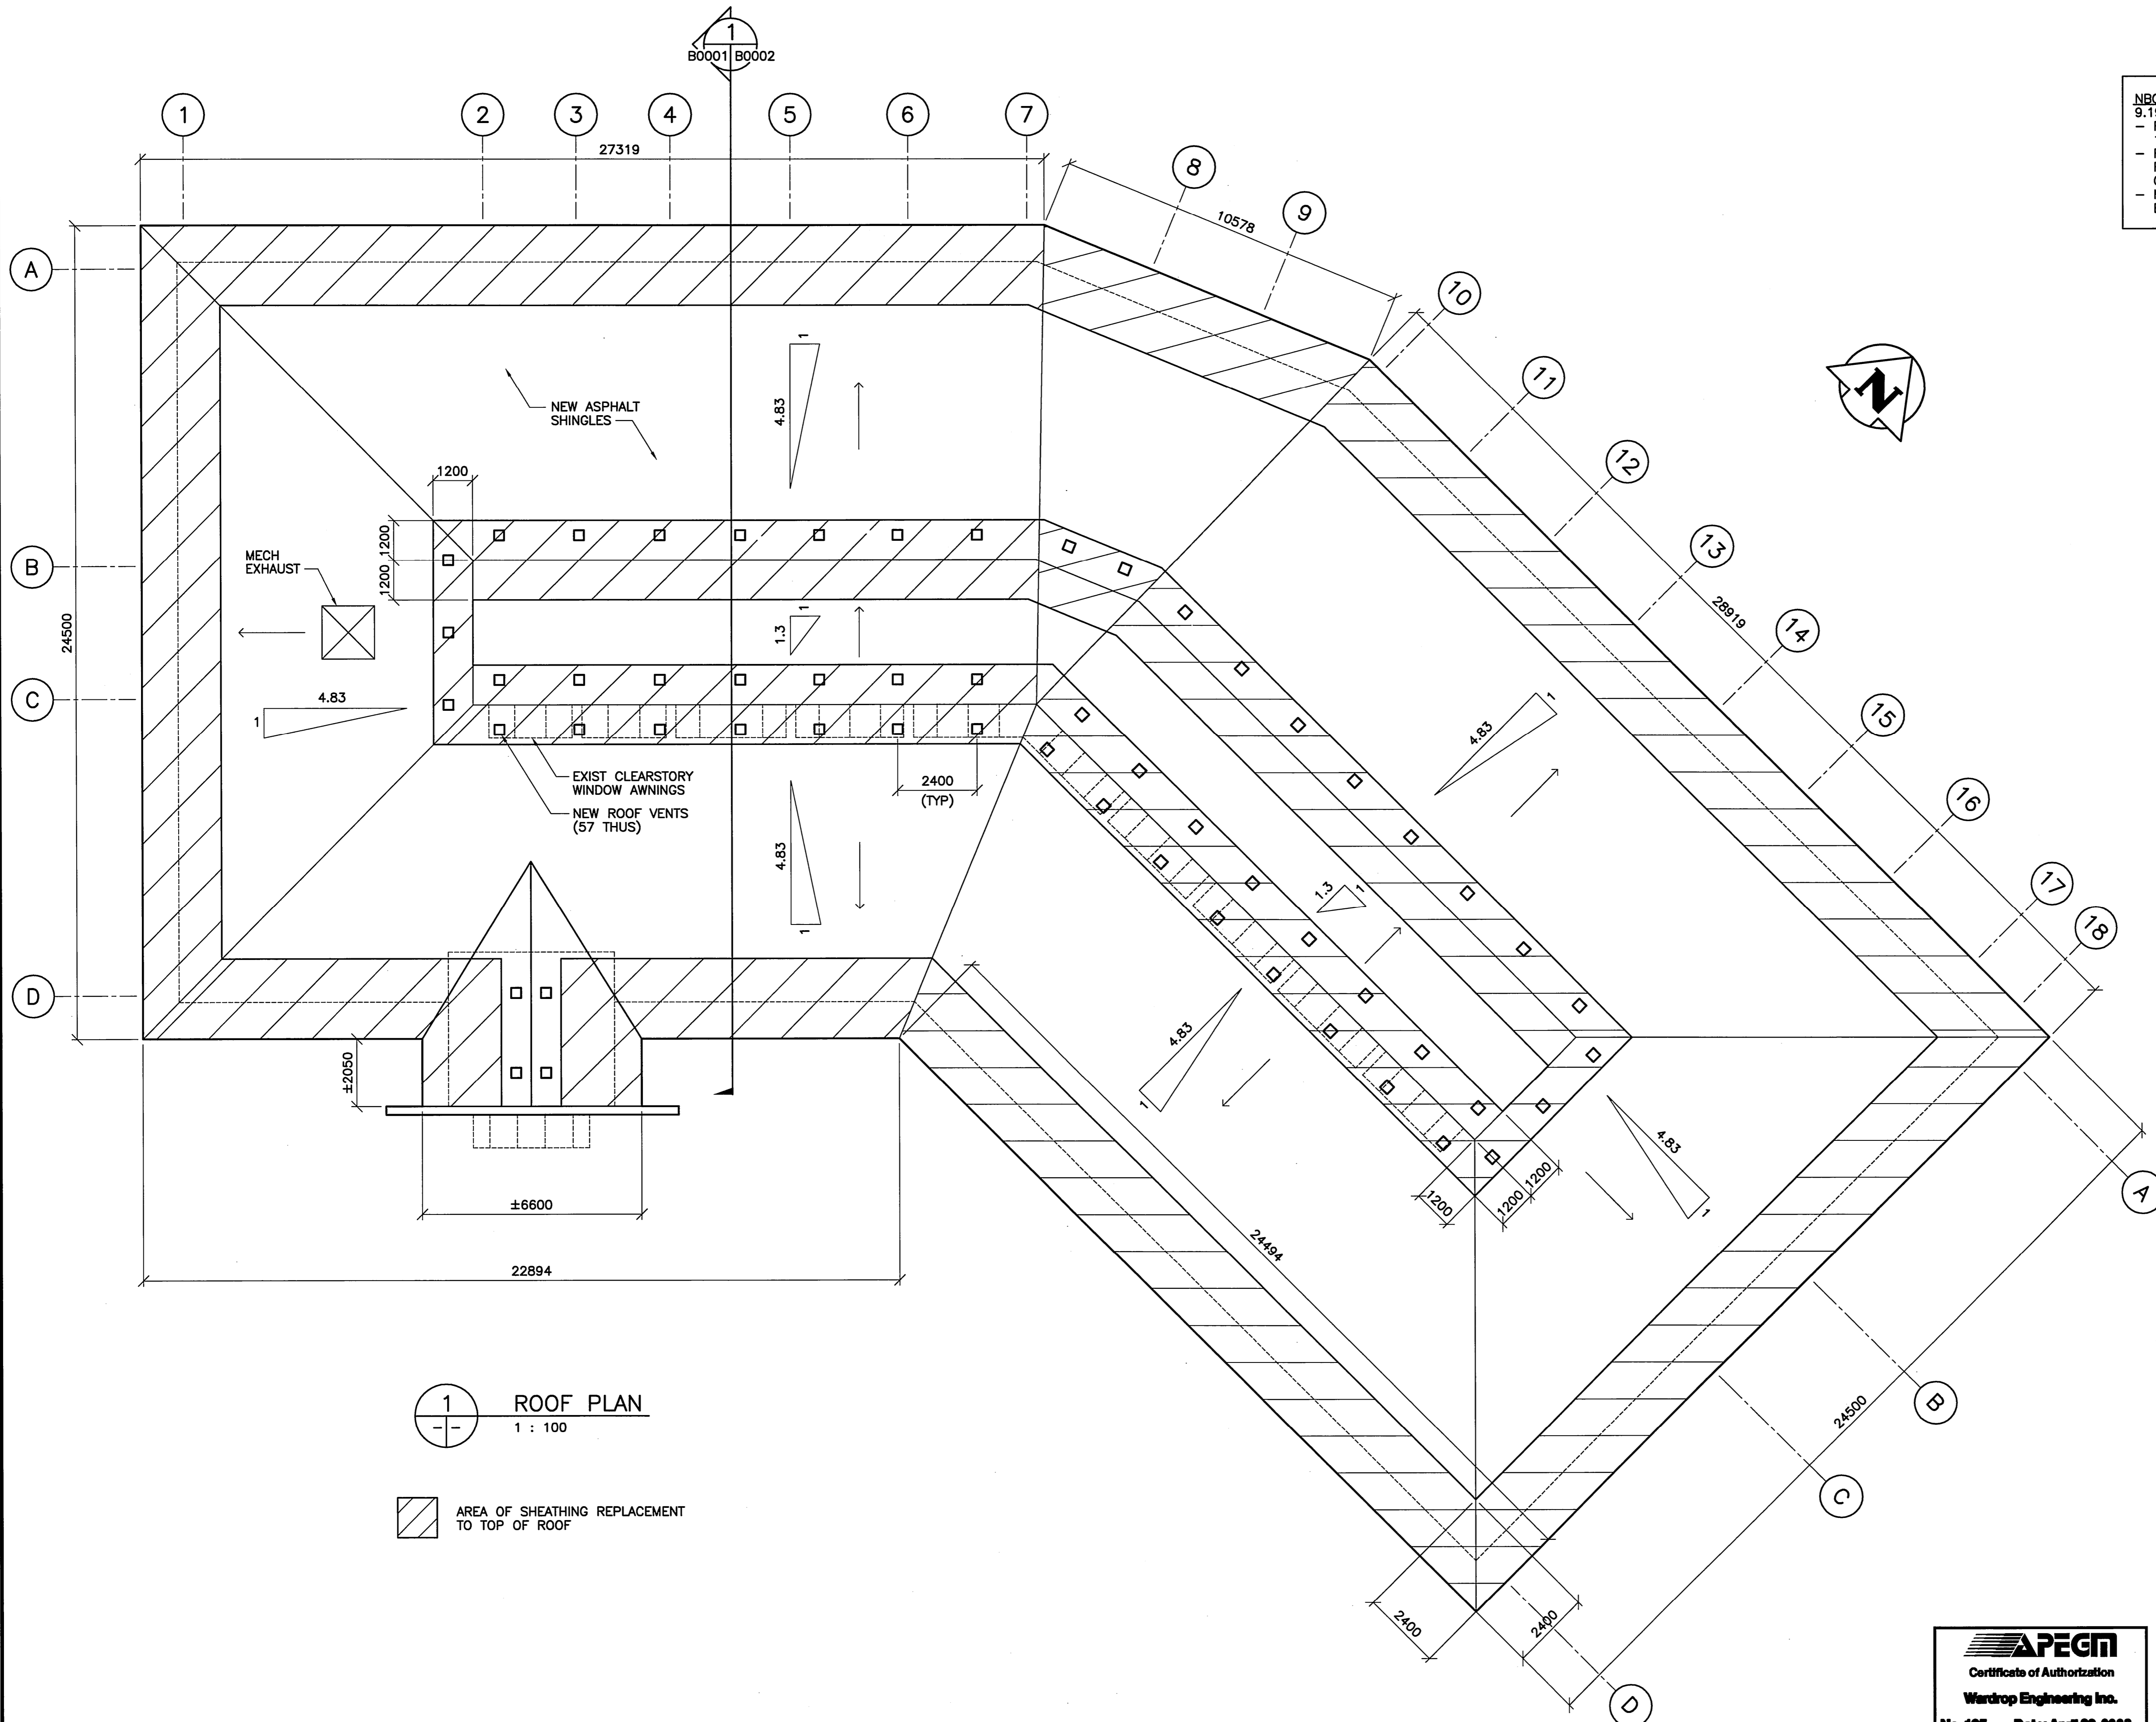

**1 ROOF PLAN**  
 1 : 100

AREA OF SHEATHING REPLACEMENT TO TOP OF ROOF

0	ISSUED FOR TENDER	07.08.20	
NO.	DESCRIPTION	DATE	ISSUED BY
<b>REVISIONS/ISSUE</b>			
THE CONTENT OF THIS DOCUMENT IS NOT INTENDED FOR THE USE OF, NOR IS IT INTENDED TO BE RELIED UPON BY ANY PERSON, FIRM OR CORPORATION, OTHER THAN THE CLIENT AND WARDROP ENGINEERING INC. WARDROP ENGINEERING DENIES ANY LIABILITY WHATSOEVER TO OTHER PARTIES FOR DAMAGES OR INJURY SUFFERED BY SUCH THIRD PARTY ARISING FROM USE OF THIS DOCUMENT BY THEM, WITHOUT THE EXPRESS PRIOR WRITTEN AUTHORITY OF WARDROP ENGINEERING AND OUR CLIENT. THIS DOCUMENT IS SUBJECT TO FURTHER RESTRICTIONS IMPOSED BY THE CONTRACT BETWEEN THE CLIENT AND WARDROP ENGINEERING INC. AND THESE PARTIES' PERMISSION MUST BE SOUGHT REGARDING THIS DOCUMENT IN ALL OTHER CIRCUMSTANCES.			
CLIENT <b>CITY OF WINNIPEG, PLANNING, PROPERTY &amp; DEVELOPMENT</b>			
<b>WARDROP</b>   Engineering Inc.			
PROJECT NAME			
LOUIS RIEL LIBRARY - ROOF REPLACEMENT			
DRAWING DESCRIPTION			
ROOF PLAN			
DESIGNED BY:		DRAWN BY:	
D.L.P.		E.V.	
APPROVED BY:		CHECKED BY:	
SCALE:		DATE:	
1 : 100		07.08.08	
DRAWING NO.			REV.
0712940300-DWG-B0001			0

**APEGM**  
 Certificate of Authorization  
 Wardrop Engineering Inc.  
 No. 185 Date: April 30, 2008

