


SECOND FLOOR PLAN
1:100

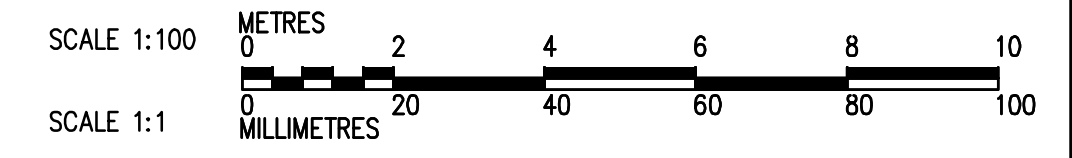

<p>APEGM Certificate of Authorization CH2M HILL Canada Ltd. No. 1441 Expiry: April 30, 2007</p>	<p>INFORMATION ONLY</p>		<p>EarthTech A Tyco International Ltd. Company</p>	<p>ENGINEER'S SEAL</p> <p>ORIGINAL SIGNED BY D.K. CUDDINGTON</p> <p>2006/03/29</p> <p>CONSULTANT DRAWING NO. WR-H0122</p>	<p>THE CITY OF WINNIPEG WATER AND WASTE DEPARTMENT ENGINEERING DIVISION</p> <p>WATER TREATMENT PLANT RESIDUALS HANDLING MECHANICAL AND ELECTRICAL</p> <p>PLUMBING RESIDUALS AREA SECOND FLOOR PLAN</p>	<p>CITY FILE NUMBER</p> <p>SHEET OF</p> <p>CITY DRAWING NUMBER 1-0601R-A-H0122-001-020</p>
	<p>DESIGNED BY JZ/SW</p> <p>DRAWN BY JMcP</p> <p>SCALE: 1:100</p> <p>NO. REVISIONS</p>	<p>CHECKED BY DL</p> <p>APPROVED BY AHL</p> <p>RELEASED FOR CONSTRUCTION BY: R. SOROKOWSKI</p> <p>DATE 2005/08/02</p>				