




TYP. GRADE BEAM 'BUMP OUT' DETAIL AT ALL EXTERIOR 'MAN' DOOR (SEE ARCH. FOR LOCATIONS).

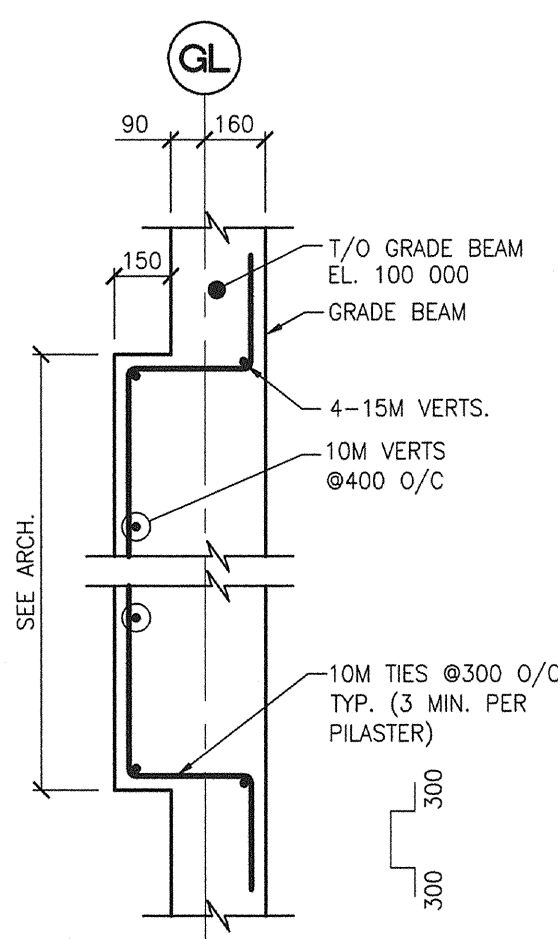


A PLAN DETAIL 'A'
S-5.1 SCALE 120

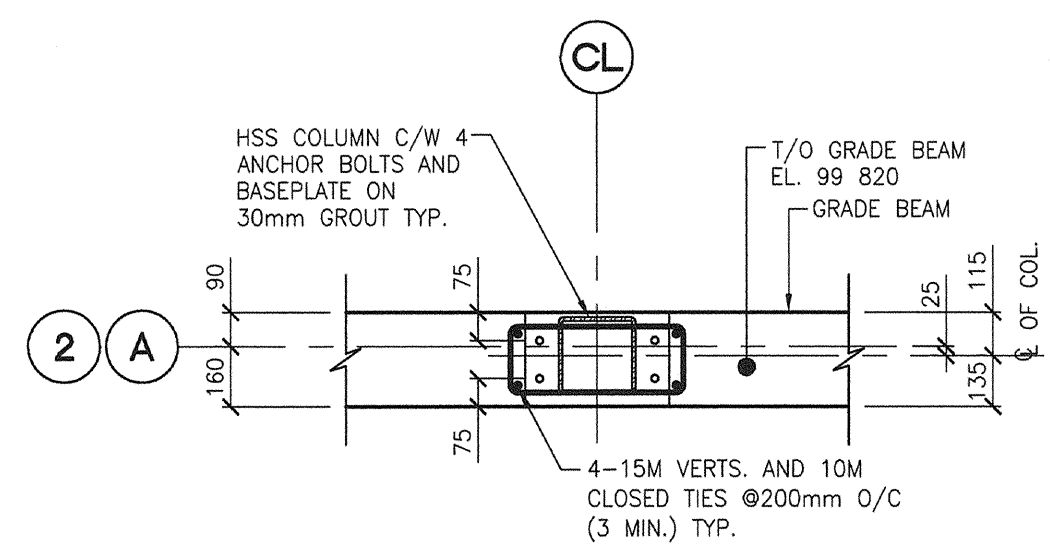


B PLAN DETAIL 'B'
S-5.1 SCALE 120

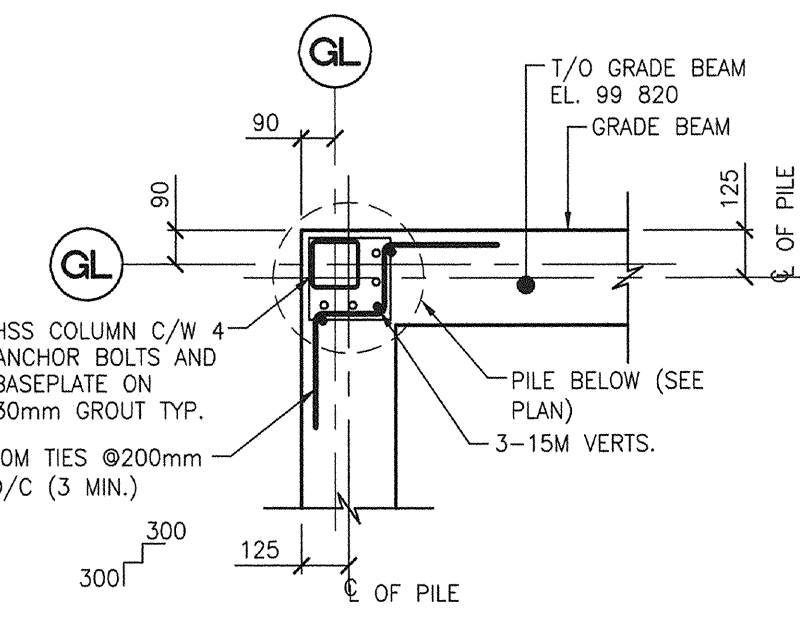


C PLAN DETAIL 'C'
S-5.1 SCALE 120

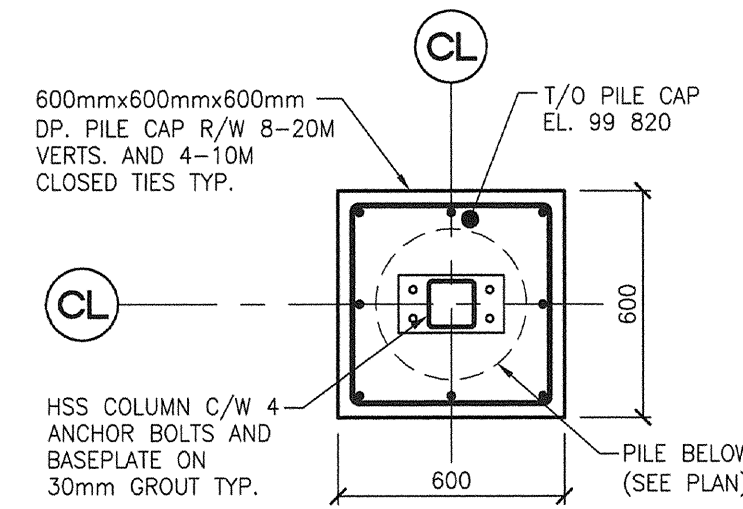


D PLAN DETAIL 'D'
S-5.1 SCALE 120

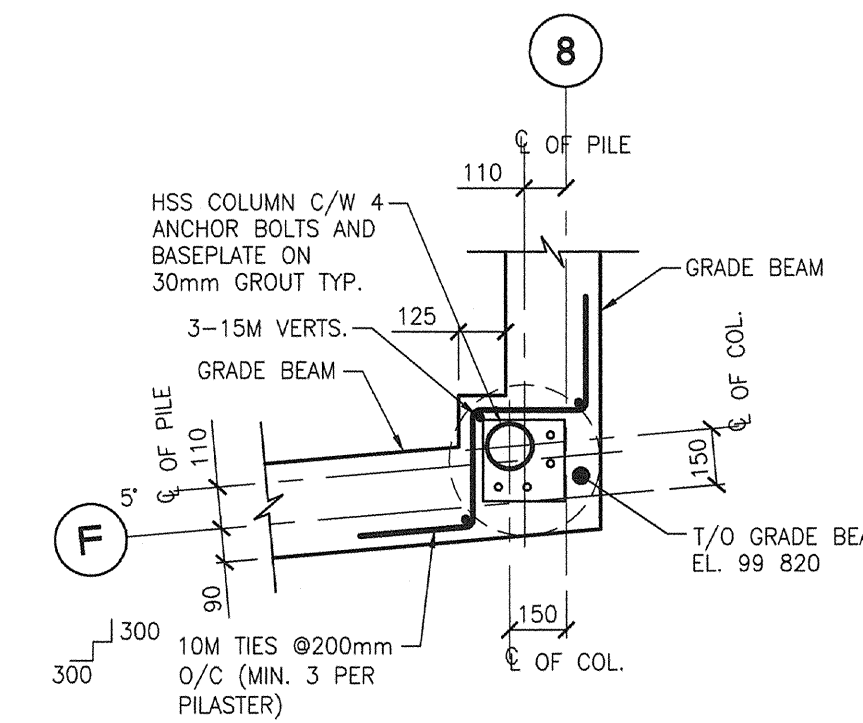


E PLAN DETAIL 'E'
S-5.1 SCALE 120

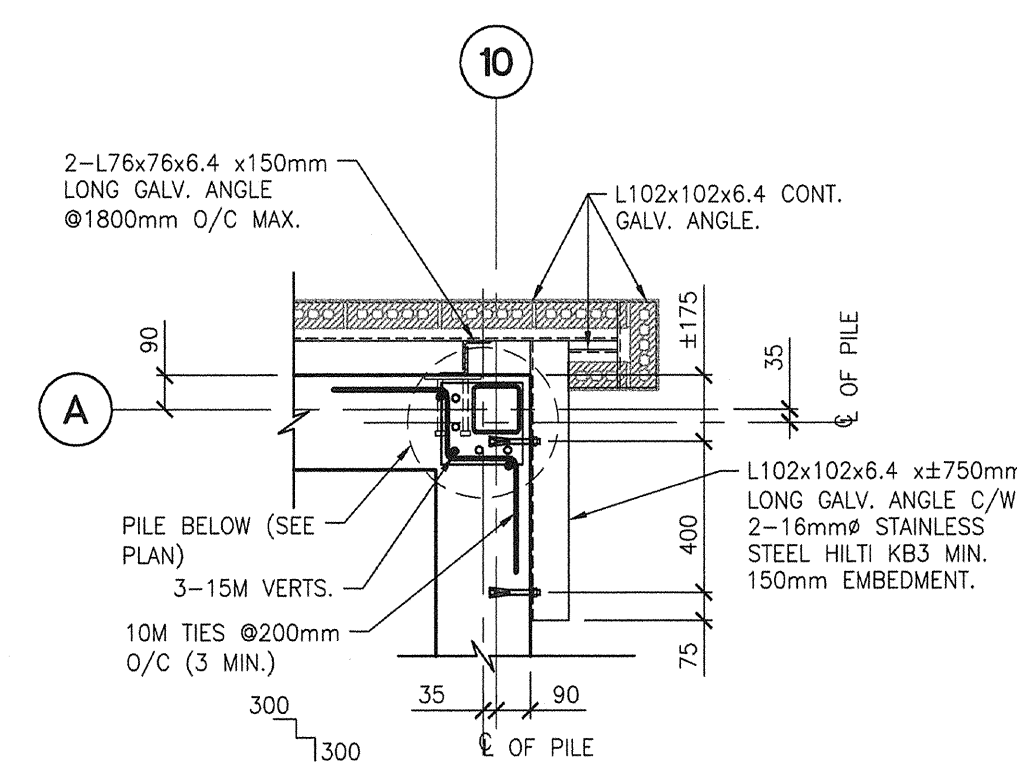


F PLAN DETAIL 'F'
S-5.1 SCALE 120

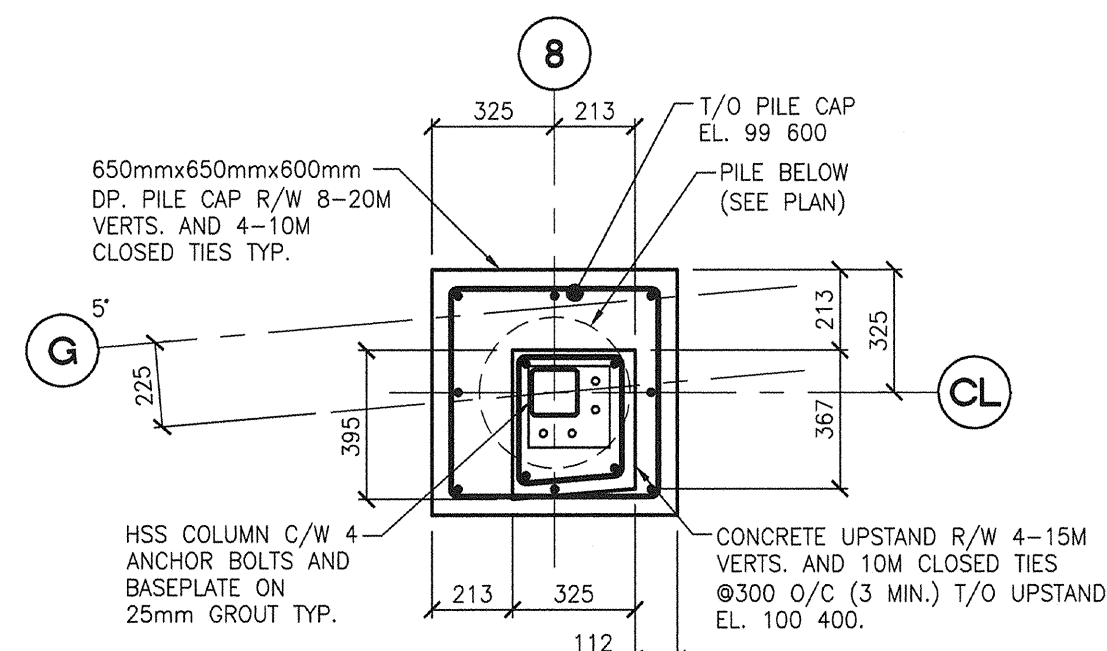


G PLAN DETAIL 'G'
S-5.1 SCALE 120

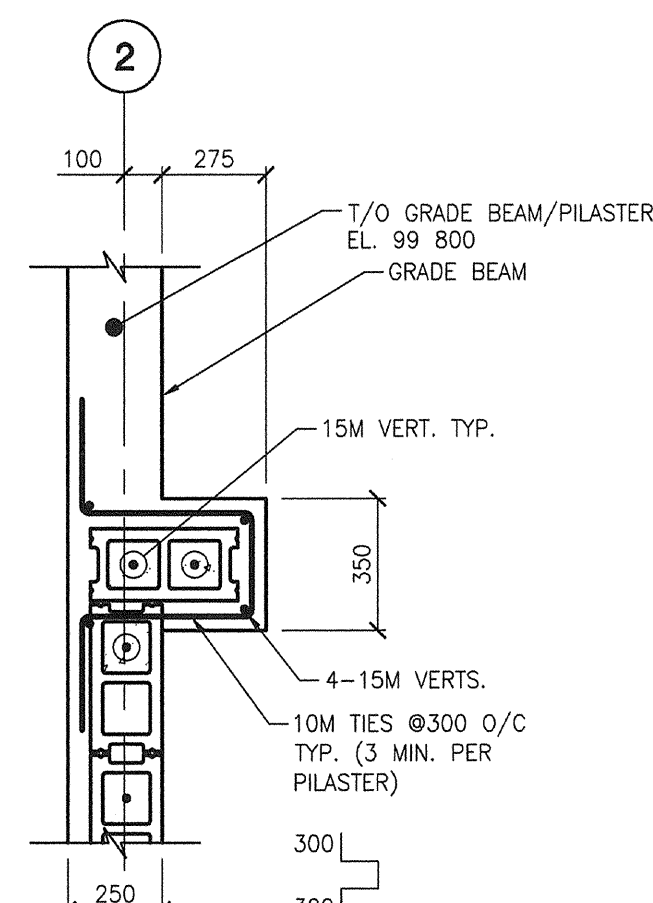


H PLAN DETAIL 'H'
S-5.1 SCALE 120

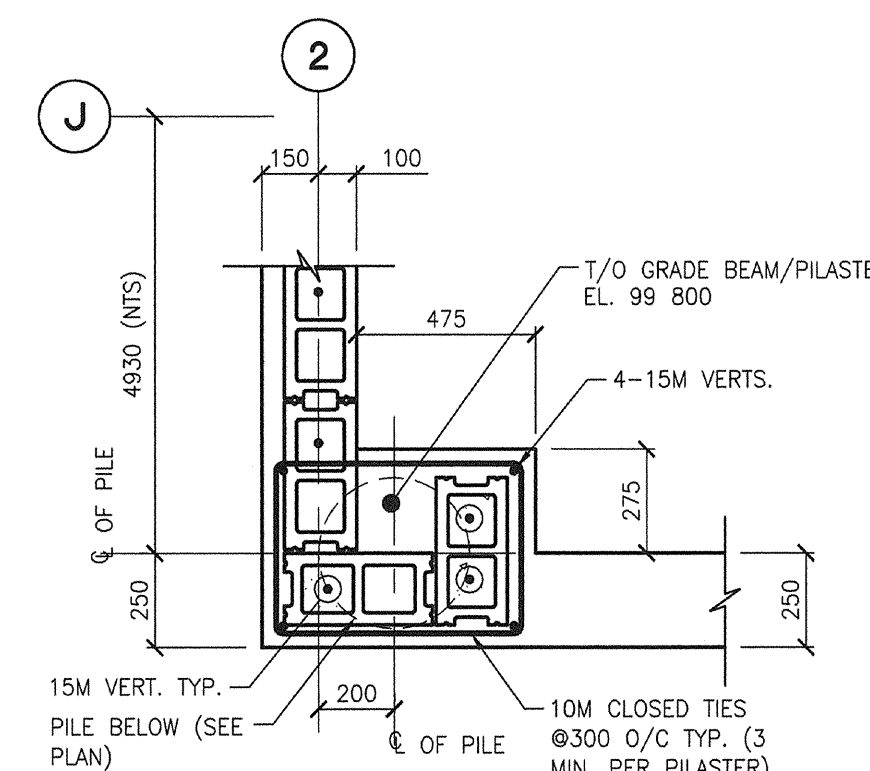


J PLAN DETAIL 'J'
S-5.1 SCALE 120

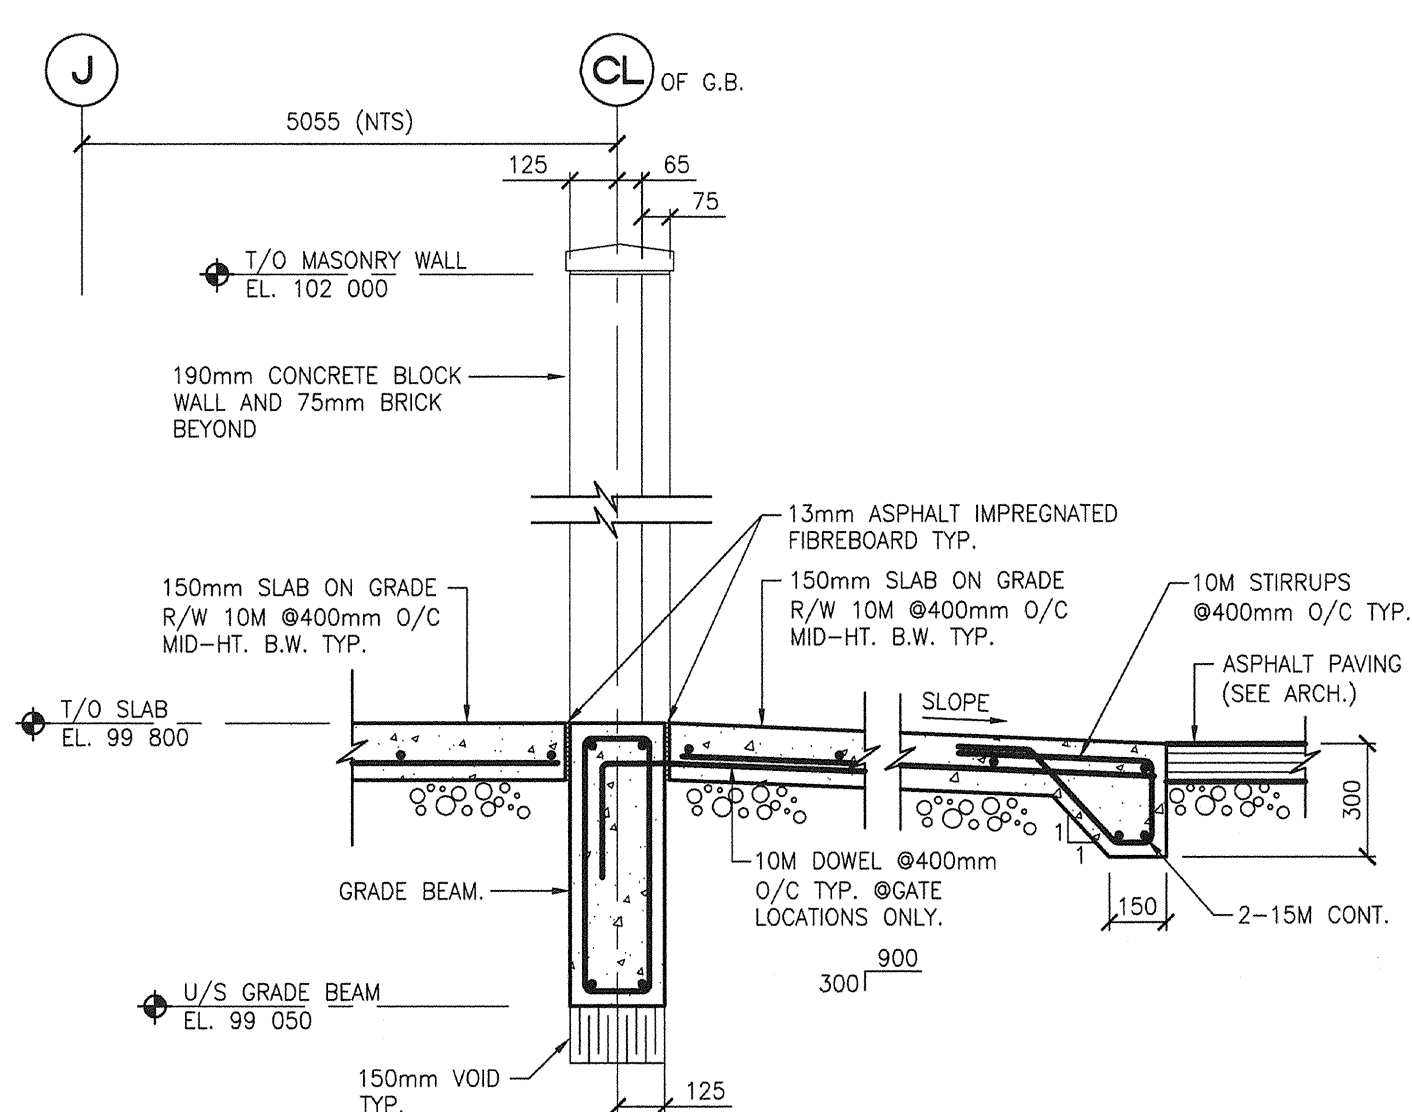


1 SECTION
S-5.1 SCALE 120

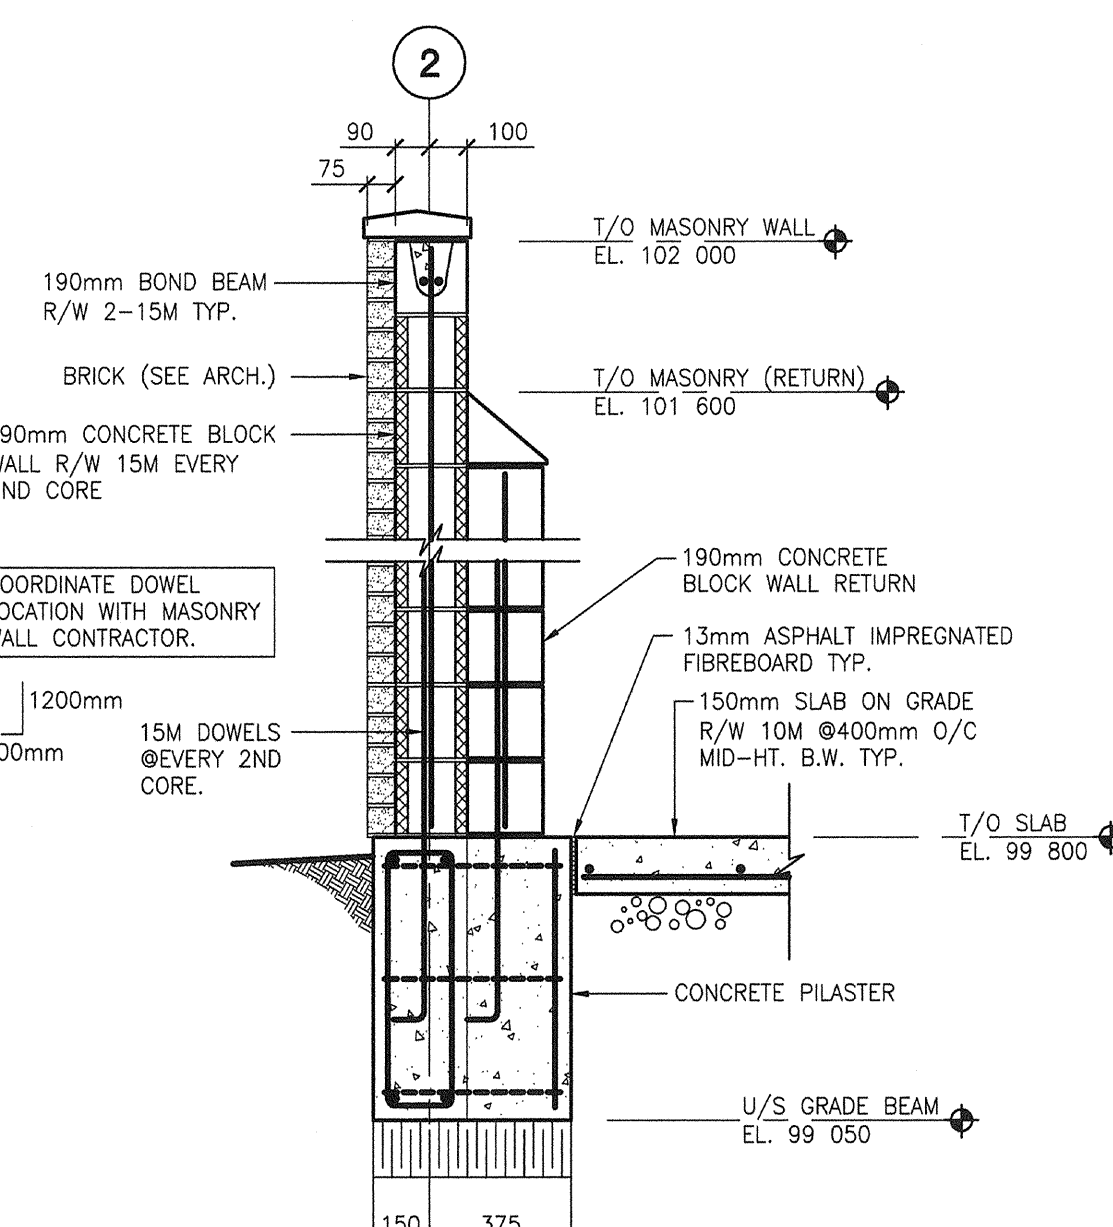


2 SECTION
S-5.1 SCALE 120

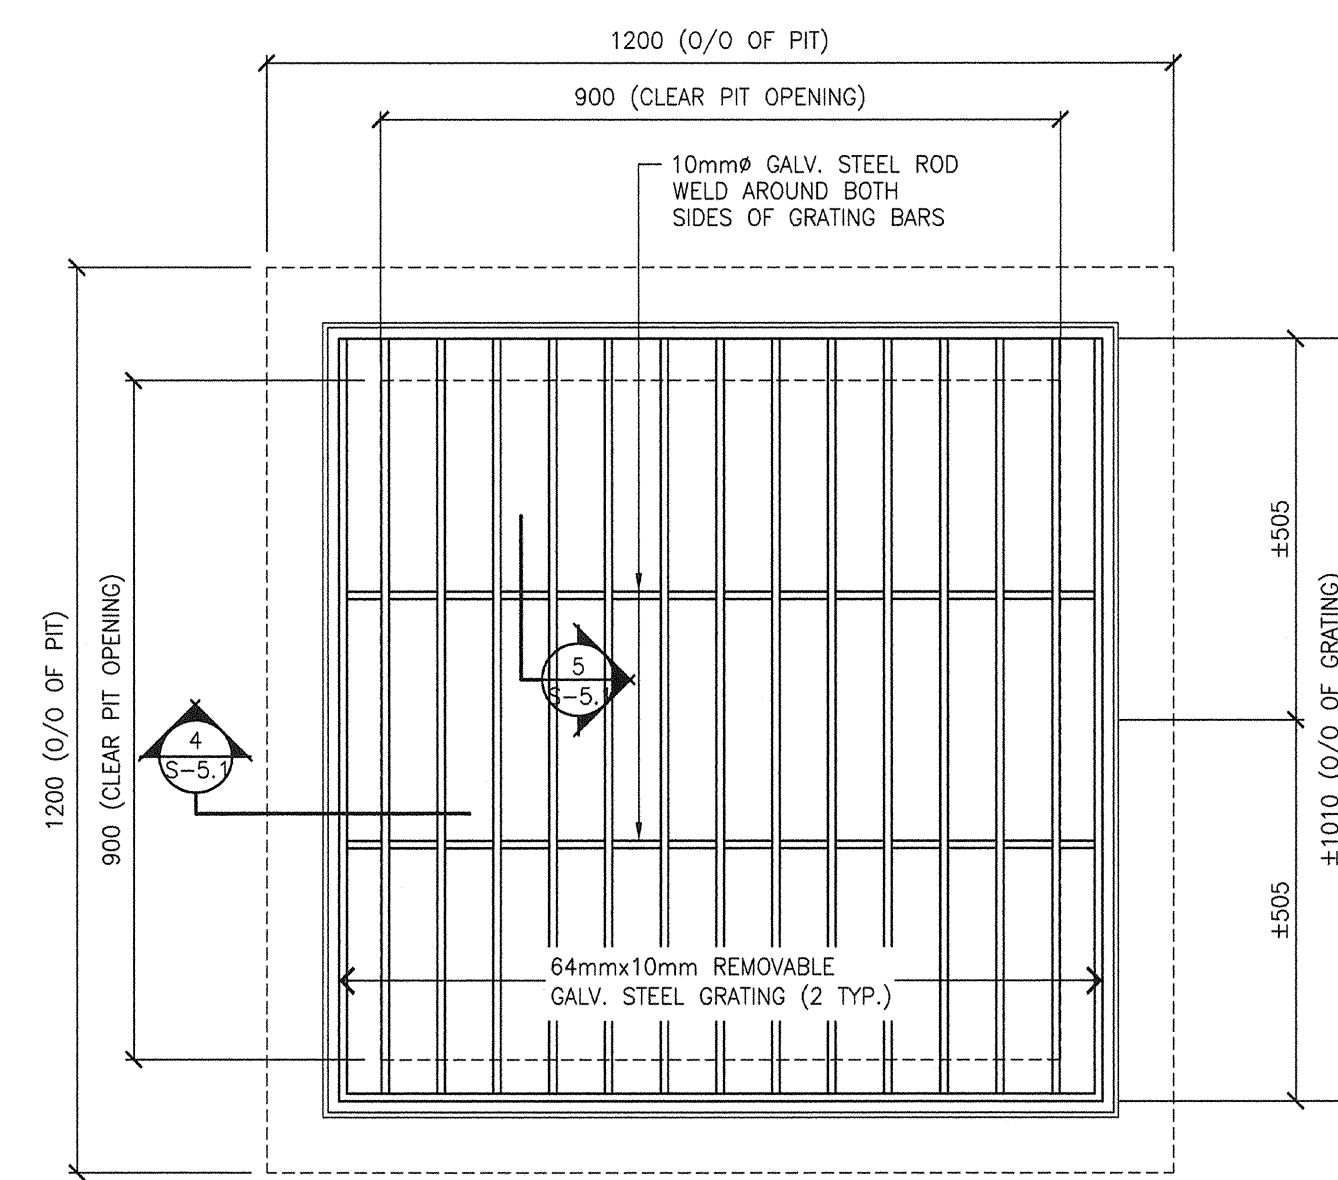

3 GRIT INTERCEPTOR PIT GRATING PLAN
S-5.1 SCALE 110

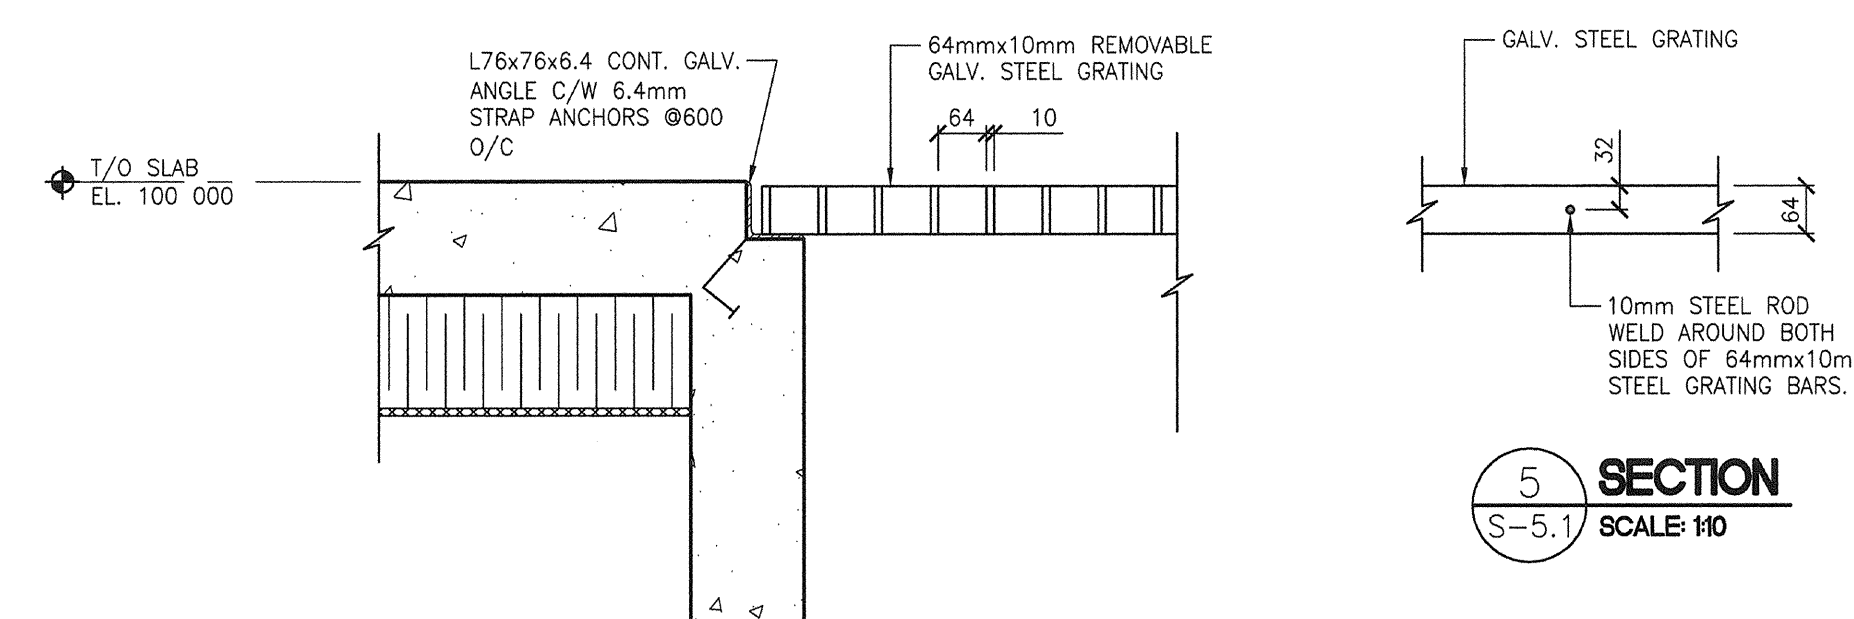

4 SECTION
S-5.1 SCALE 110

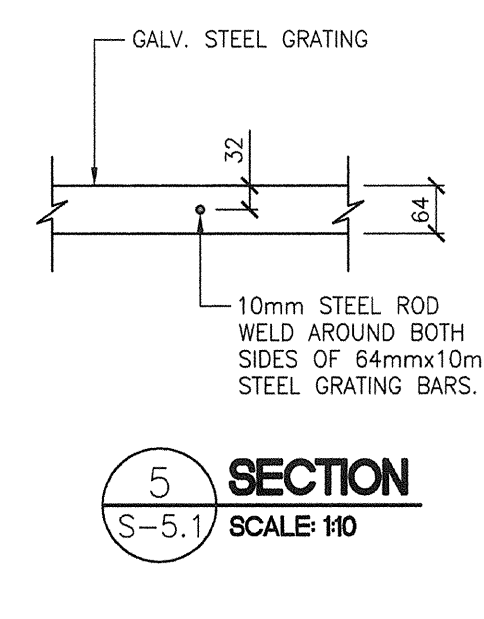

5 SECTION
S-5.1 SCALE 110

NOTES:
THIS DRAWING MUST NOT BE SCALED.
THE CONTRACTOR SHALL VERIFY ALL DIMENSIONS, DATUMS, AND LEVELS PRIOR TO COMMENCEMENT OF WORK. ALL ERRORS AND OMISSIONS TO BE REPORTED TO THE CONTRACT ADMINISTRATOR BEFORE PROCEEDING.
WARNINGS AND MODIFICATIONS TO WORK SHOWN ON THESE DRAWINGS SHALL NOT BE CARRIED OUT WITHOUT WRITTEN PERMISSION OF THE CONTRACT ADMINISTRATOR.
THIS DRAWING IS THE EXCLUSIVE PROPERTY OF NUMBER TEN ARCHITECTURAL GROUP AND THE COPYRIGHT IN THE SAME SHALL REMAIN RESERVED TO THEM. IT MAY BE REPRODUCED ONLY WITH THE PERMISSION OF THE CITY OF WINNIPEG.

TOWER PROJECT NO. : 6150

TOWER ENGINEERING GROUP
208 - 887 CORDOON AVE. WINNIPEG, MB R3M 0W7
TEL: (204) 925-1150 FAX: (204) 925-1155
EMAIL: towereng@towereng.ca WEB: www.towereng.ca

numberTEN architectural group
winipeg MB 204 942-0781 victoria BC 250 366-2106

architecture • interior design • graphic design

| NO. | REVISED / REVISED / RATED | DATE |
|-----|-------------------------------|-----------|
| 1 | DESIGN DEVELOPMENT SUBMISSION | 31/AUG/07 |
| 2 | ISSUED FOR 40% REVIEW | 26/OCT/07 |
| 3 | ISSUED FOR 80% REVIEW | 07/DEC/07 |
| 4 | ISSUED FOR 100% REVIEW | 11/JAN/08 |
| 5 | ISSUED FOR TENDER | 18/JAN/08 |

| NO. | REVISION/DESCRIPTION | BY | DATE |
|-----|----------------------|----|------|
| | | | |

PROVINCE OF MANITOBA
G. SCHUBA
REGISTERED ENGINEER

APEGM
Certificate of Authorization
Tower Engineering Group
No. 1918 Expiry: April 30, 2008

| DRAWN BY | CHECKED BY | APPROVED |
|----------|------------|----------|
| MB | DN | DN |

CITY OF WINNIPEG
PLANNING, PROPERTY AND DEVELOPMENT DEPARTMENT
CIVIC ACCOMMODATIONS DIVISION
300 - 65 GARRY ST. R3C 4K4

PROJECT
BRONX PARK COMMUNITY CENTRE
HOME OF
GOOD NEIGHBOURS SENIOR CENTRE
WINNIPEG, MB.

SHEET TITLE
FOUNDATION PLAN
DETAILS AND SECTIONS

| SCALE | PROJECT NO. | SHEET NO. |
|----------|---------------|-----------|
| AS SHOWN | PP&D 2006-085 | S-5.1 |