

NESS AVE.

EXISTING PARKING LOT

EXISTING ICE RINK

EXISTING ADDITION

EXISTING SKATE CHANGE BUILDING

ASSINIBOIA WEST COMMUNITY CENTRE


EXISTING ICE RINK

9'-8"±

25'-7"±

PROPERTY LINE

BUCHANAN BLVD

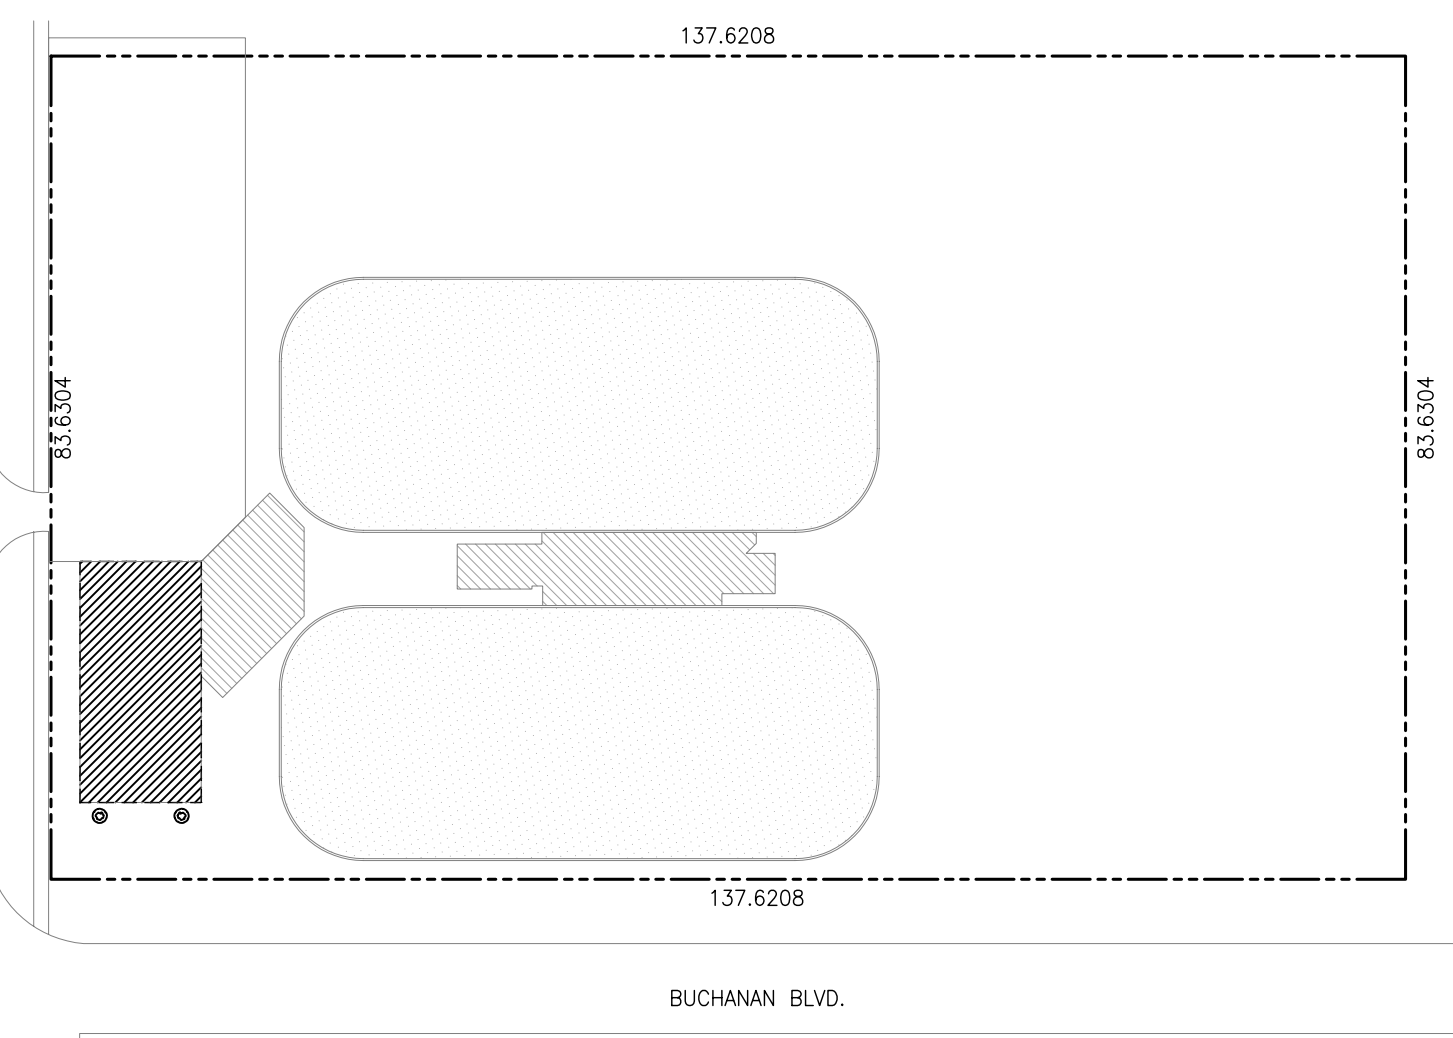


B KEY PLAN
S00 1/64" = 1'-0"

LEGEND

EXTENT OF WORK - - - - -

7				
6				
5				
4				
3				
2				
1	RE-ISSUED FOR TENDER	PG	PG	JAN 8 2008
0	ISSUED FOR TENDER	CVL	PG	NOV 29 2007
REV	DESCRIPTION	DWN	APP	REV DATE

Accutech Engineering Inc.
Tomorrow's Technology Today
 605-287 Broadway, Winnipeg, Manitoba Canada R3C 0R9
 Phone 204.944.1555 Fax 204.944.1444
 www.accutech.ca

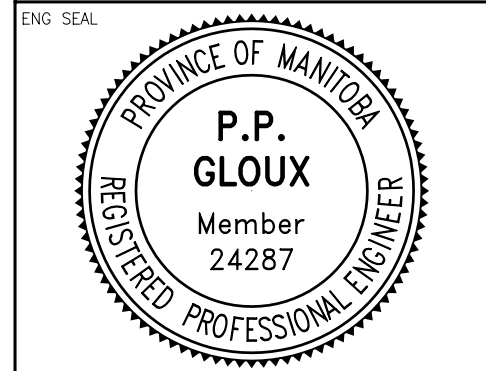

CITY OF WINNIPEG
ASSINIBOIA WEST COMMUNITY CENTER

PROJECT
861 BUCHANAN BOULEVARD
STRUCTURAL REPAIRS
SITE AND KEY PLAN

DRAWN BY CVL	CHECKED BY PG	DATE JAN 8 2008	SHEET NO. S00
DESIGNED BY CVL	CHECKED BY PG	SCALE AS SHOWN	REVISION NO. 1

A PARTIAL SITE PLAN
 S00 1/8" = 1'-0"

* SITE PLAN IS A REPRODUCTION OF DRAWING A-1
 SKATE CHANGING BUILDING DATED SEP 1978
 FROM THE CITY OF WINNIPEG, WORKS AND
 OPERATIONS DEPARTMENT.

APEGM
 Certificate of Authorization
 Accutech Engineering Inc.
 No. 1660 Date: _____