


 
 


 

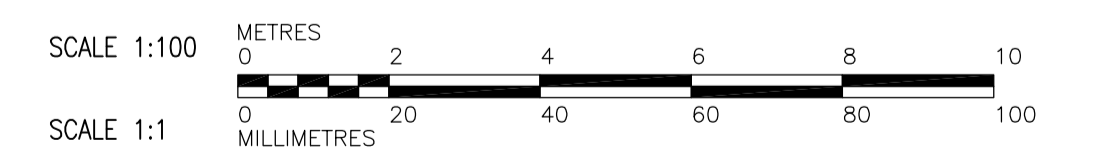

SECOND FLOOR PLAN
1:100

- NOTES:**
1. FOR WALL CONTROL JOINTS SEE ARCHITECTURAL DRAWINGS.
 2. SEE DETAIL  FOR OPENING REINFORCING.
WB-S4451
 3. USE NO.9 ASWG@400 FOR JOINT REINFORCEMENT.
 4. FOR DETAILS OF LINTELS, BOND BEAMS, AND CORE FILLS REFER TO  AND .
WB-S4451 WB-S4451
 5. COORDINATE EXACT DIMENSIONS AND LOCATIONS OF OPENINGS WITH BO 742-2005 CONTRACTOR.

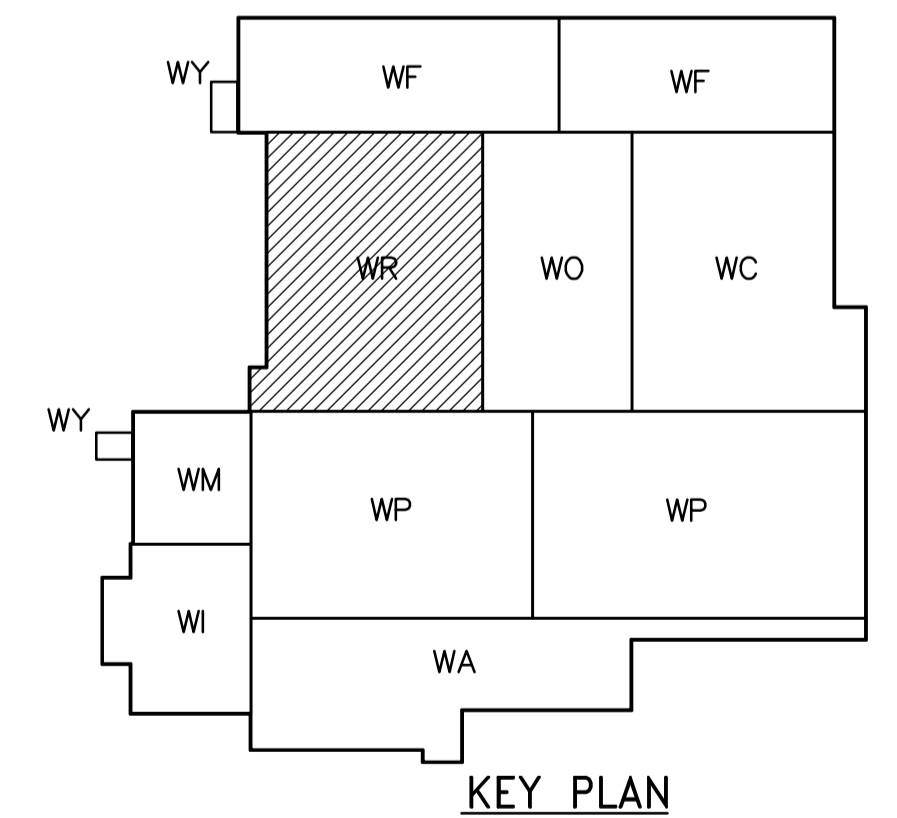

 Certificate of Authorization CH2M HILL Canada Ltd. No. 1441 Expiry: April 30, 2008	 Frederickson Cooper ARCHITECTS		 A Tyco International Ltd. Company		ENGINEER'S SEAL ORIGINAL SIGNED BY C. MILITANO 2007/06/05	 THE CITY OF WINNIPEG WATER AND WASTE DEPARTMENT ENGINEERING DIVISION WATER TREATMENT PLANT RESIDUALS HANDLING OFFICE AND PLANT INTERIOR FINISHES STRUCTURAL RESIDUALS HANDLING AREA SECOND FLOOR PLAN	CITY FILE NUMBER
	DESIGNED BY: MH CHECKED BY: AP	DRAWN BY: CR APPROVED BY: AHL	SCALE: 1:100 RELEASED FOR CONSTRUCTION BY: R. SOROKOWSKI	CONSULTANT DRAWING NO. WR-S4121	SHEET OF		
	NO. 00 ISSUED FOR TENDER DATE: 07/06/05 BY: MH	DATE: 2007/06/05	DATE: 2007/05/06	CITY DRAWING NUMBER 1-0601R-A-S4121-001-000	REVISIONS		
	B.M. ELEV.	B.M. ELEV.	B.M. ELEV.	B.M. ELEV.	REVISIONS		