


File Name 006FMS2.DWG  
Date  
Street no.  
Description MAIN FLOOR PLAN  
Project No.  
Address 6 FERMOR AVE.

NOTES:

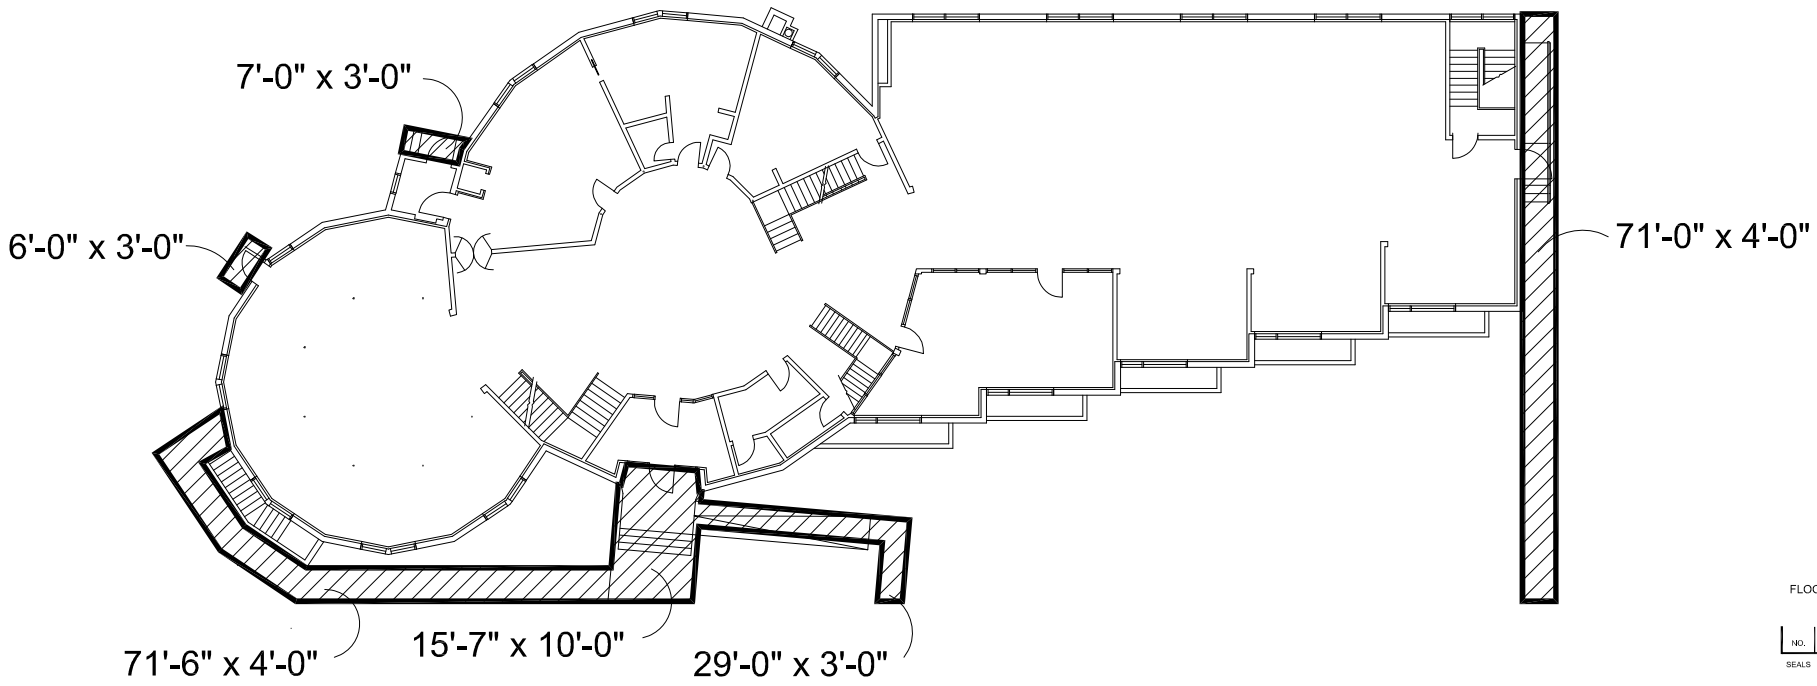

AREA TO BE CLEANED  
833 SQUARE FEET  
SNOW REMOVAL

FLOOR PLAN UPDATED AUG 1 1995

NO.	REVISION DESCRIPTION	BY	DATE

DRAWN BY	CHECKED BY	APPROVED
DATE	USER APPROVAL	

Winnipeg  
PROJECT THE CITY OF WINNIPEG  
PLANNING, PROPERTY AND  
DEVELOPMENT DEPARTMENT  
3-45 GARRY STREET  
R3C 4K4

ST. VITAL LIBRARY  
6 FERMOR AVE.

SHEET TITLE  
SNOW CLEARING

0006FMS2

SCALE	PROJECT NO	SHEET NO
NOT TO SCALE		