


0185KGSP.DWG

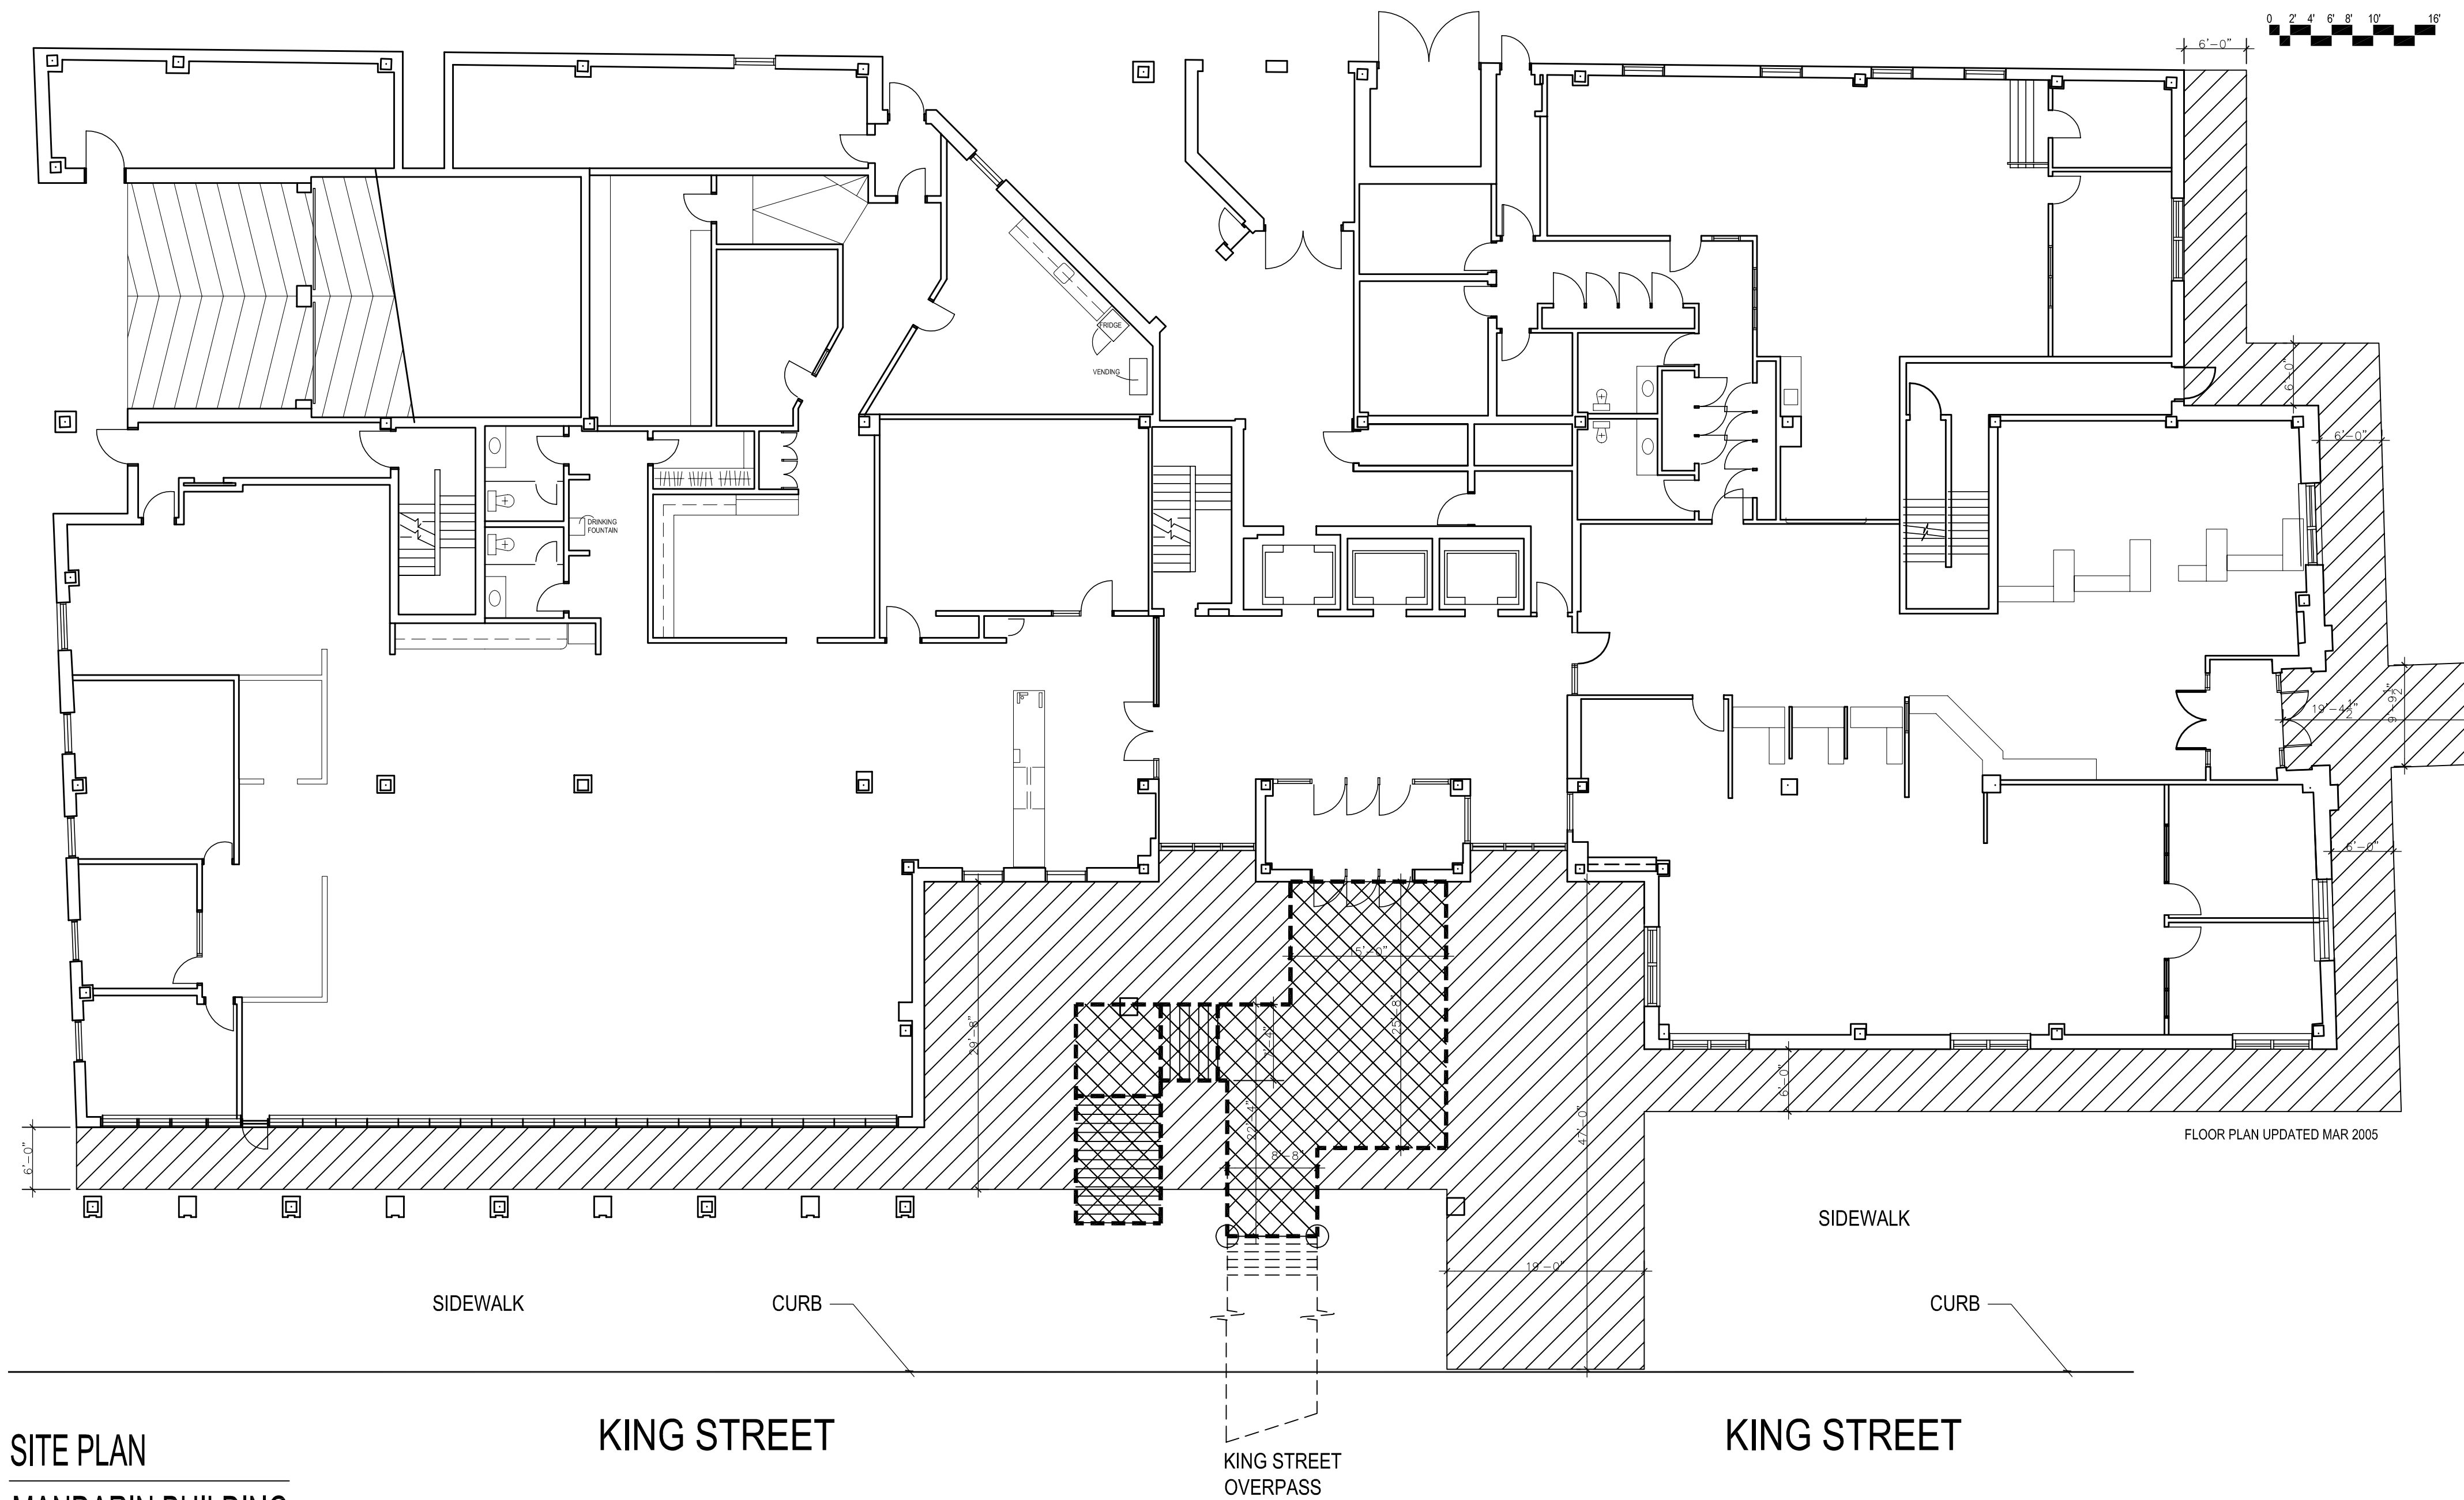

SITE PLAN
 MANDARIN BUILDING
 185 KING STREET


KING STREET

KING STREET

STREET LEVEL SNOW CLEARING AREA = 4,143 SQ. FT.

STAIRS & LANDINGS SNOW CLEARING AREA = 762 SQ. FT.


TOTAL SNOW CLEARING AREA = 4,905 SQ. FT.

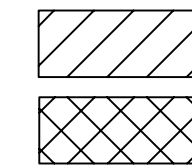

NO.	REVISION/DESCRIPTION	BY	DATE
SEALS			

DRAWN BY	CHECKED BY	APPROVED
TC		

DATE 2005.06.21 USER APPROVAL


 CITY OF WINNIPEG
 PLANNING, PROPERTY &
 DEVELOPMENT DEPARTMENT
 CIVIC ACCOMMODATIONS DIVISION
 300 - 65 GARRY ST. R3C 4K4

PROJECT
 MANDARIN BUILDING

185 KING STREET

SHEET TITLE
 SITE PLAN
 SNOW CLEARING

0185KGSP

SITE PLAN - SNOW CLEARING
 SCALE: 3/32"=1'-0"

SCALE	PROJECT NO.	SHEET NO.
AS SHOWN	XXXX-XXX	A1