


SITE PLAN: 210 LYLE

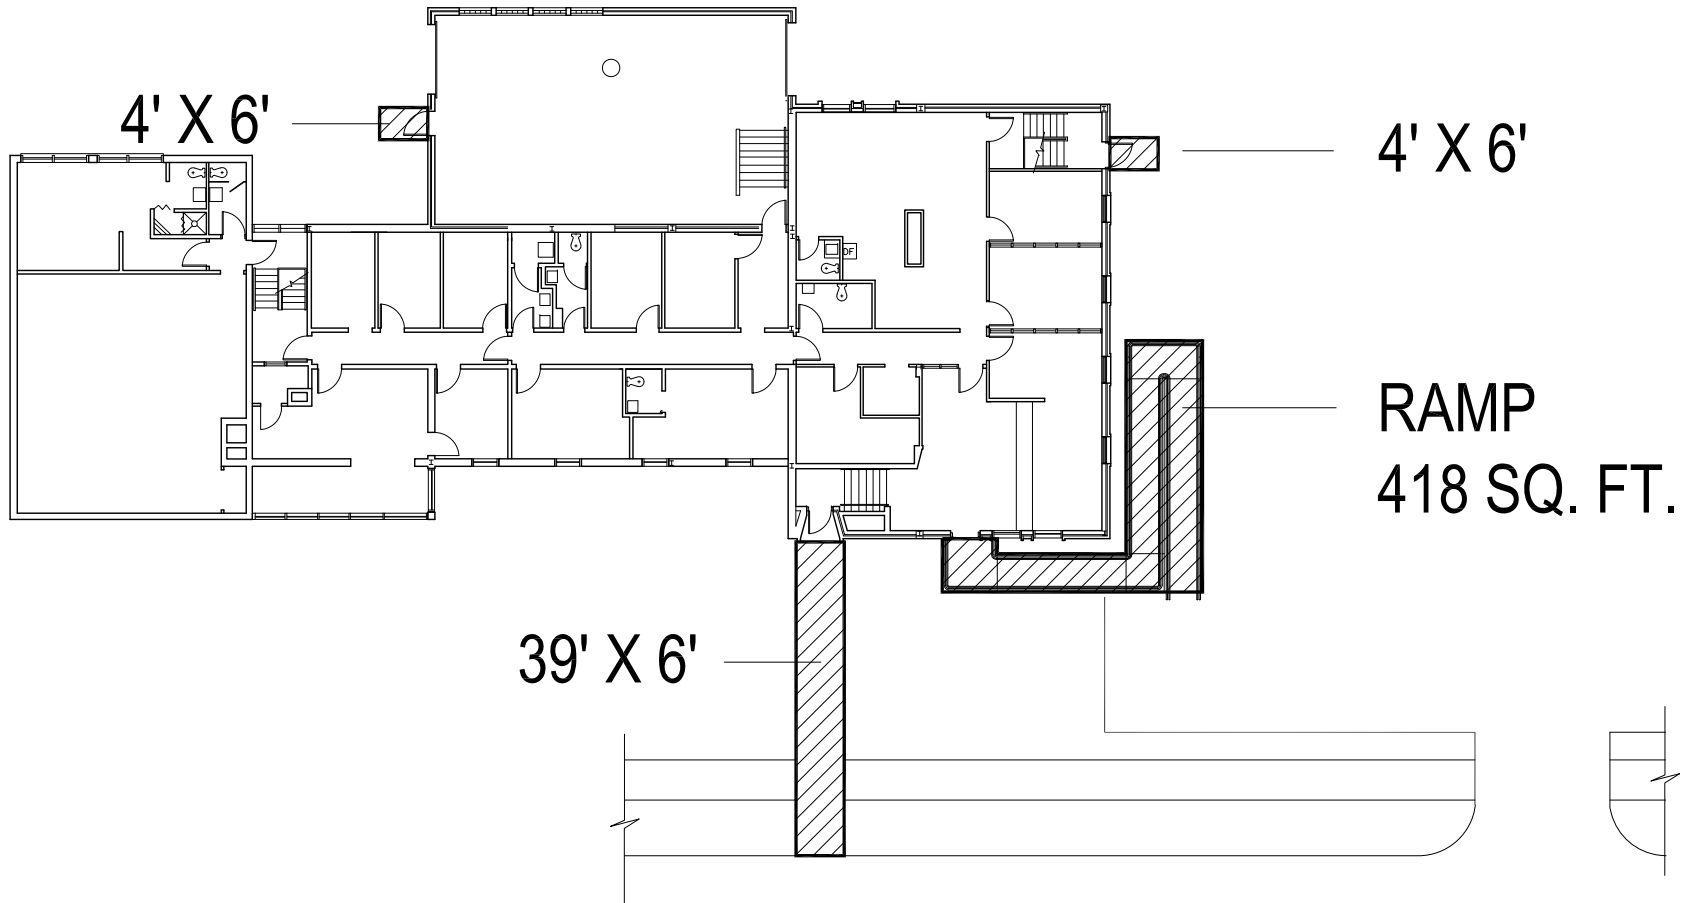

SNOW REMOVAL AREA = 700 SQ. FT.



FLOOR PLAN UPDATED MAR, 98

NO.	REVISION/DESCRIPTION	BY	DATE
SEALS			



THE CITY OF WINNIPEG
 PLANNING, PROPERTY AND
 DEVELOPMENT DEPARTMENT
 3-45 GARRY STREET
 R3C 4K4

DRAWN BY	CHECKED BY	APPROVED
DATE	USER APPROVAL	

PROJECT
 ST. JAMES POLICE STATION
 DISTRICT No.2
 DIVISION #12
 210 LYLE STREET

SHEET TITLE
 SNOW REMOVAL AREAS
 MAIN FLOOR PLAN

0210LYSP

SCALE	PROJECT NO	SHEET NO
NOT TO SCALE		