


ADDRESS: 265 OSBORNE PROJECT No: XXX-XXX DESCRIPTION: SITE PLAN-SNOW CLEARING DATE: 2005.06.02 FILE NAME: 0265OSSP.dwg

NOTES :

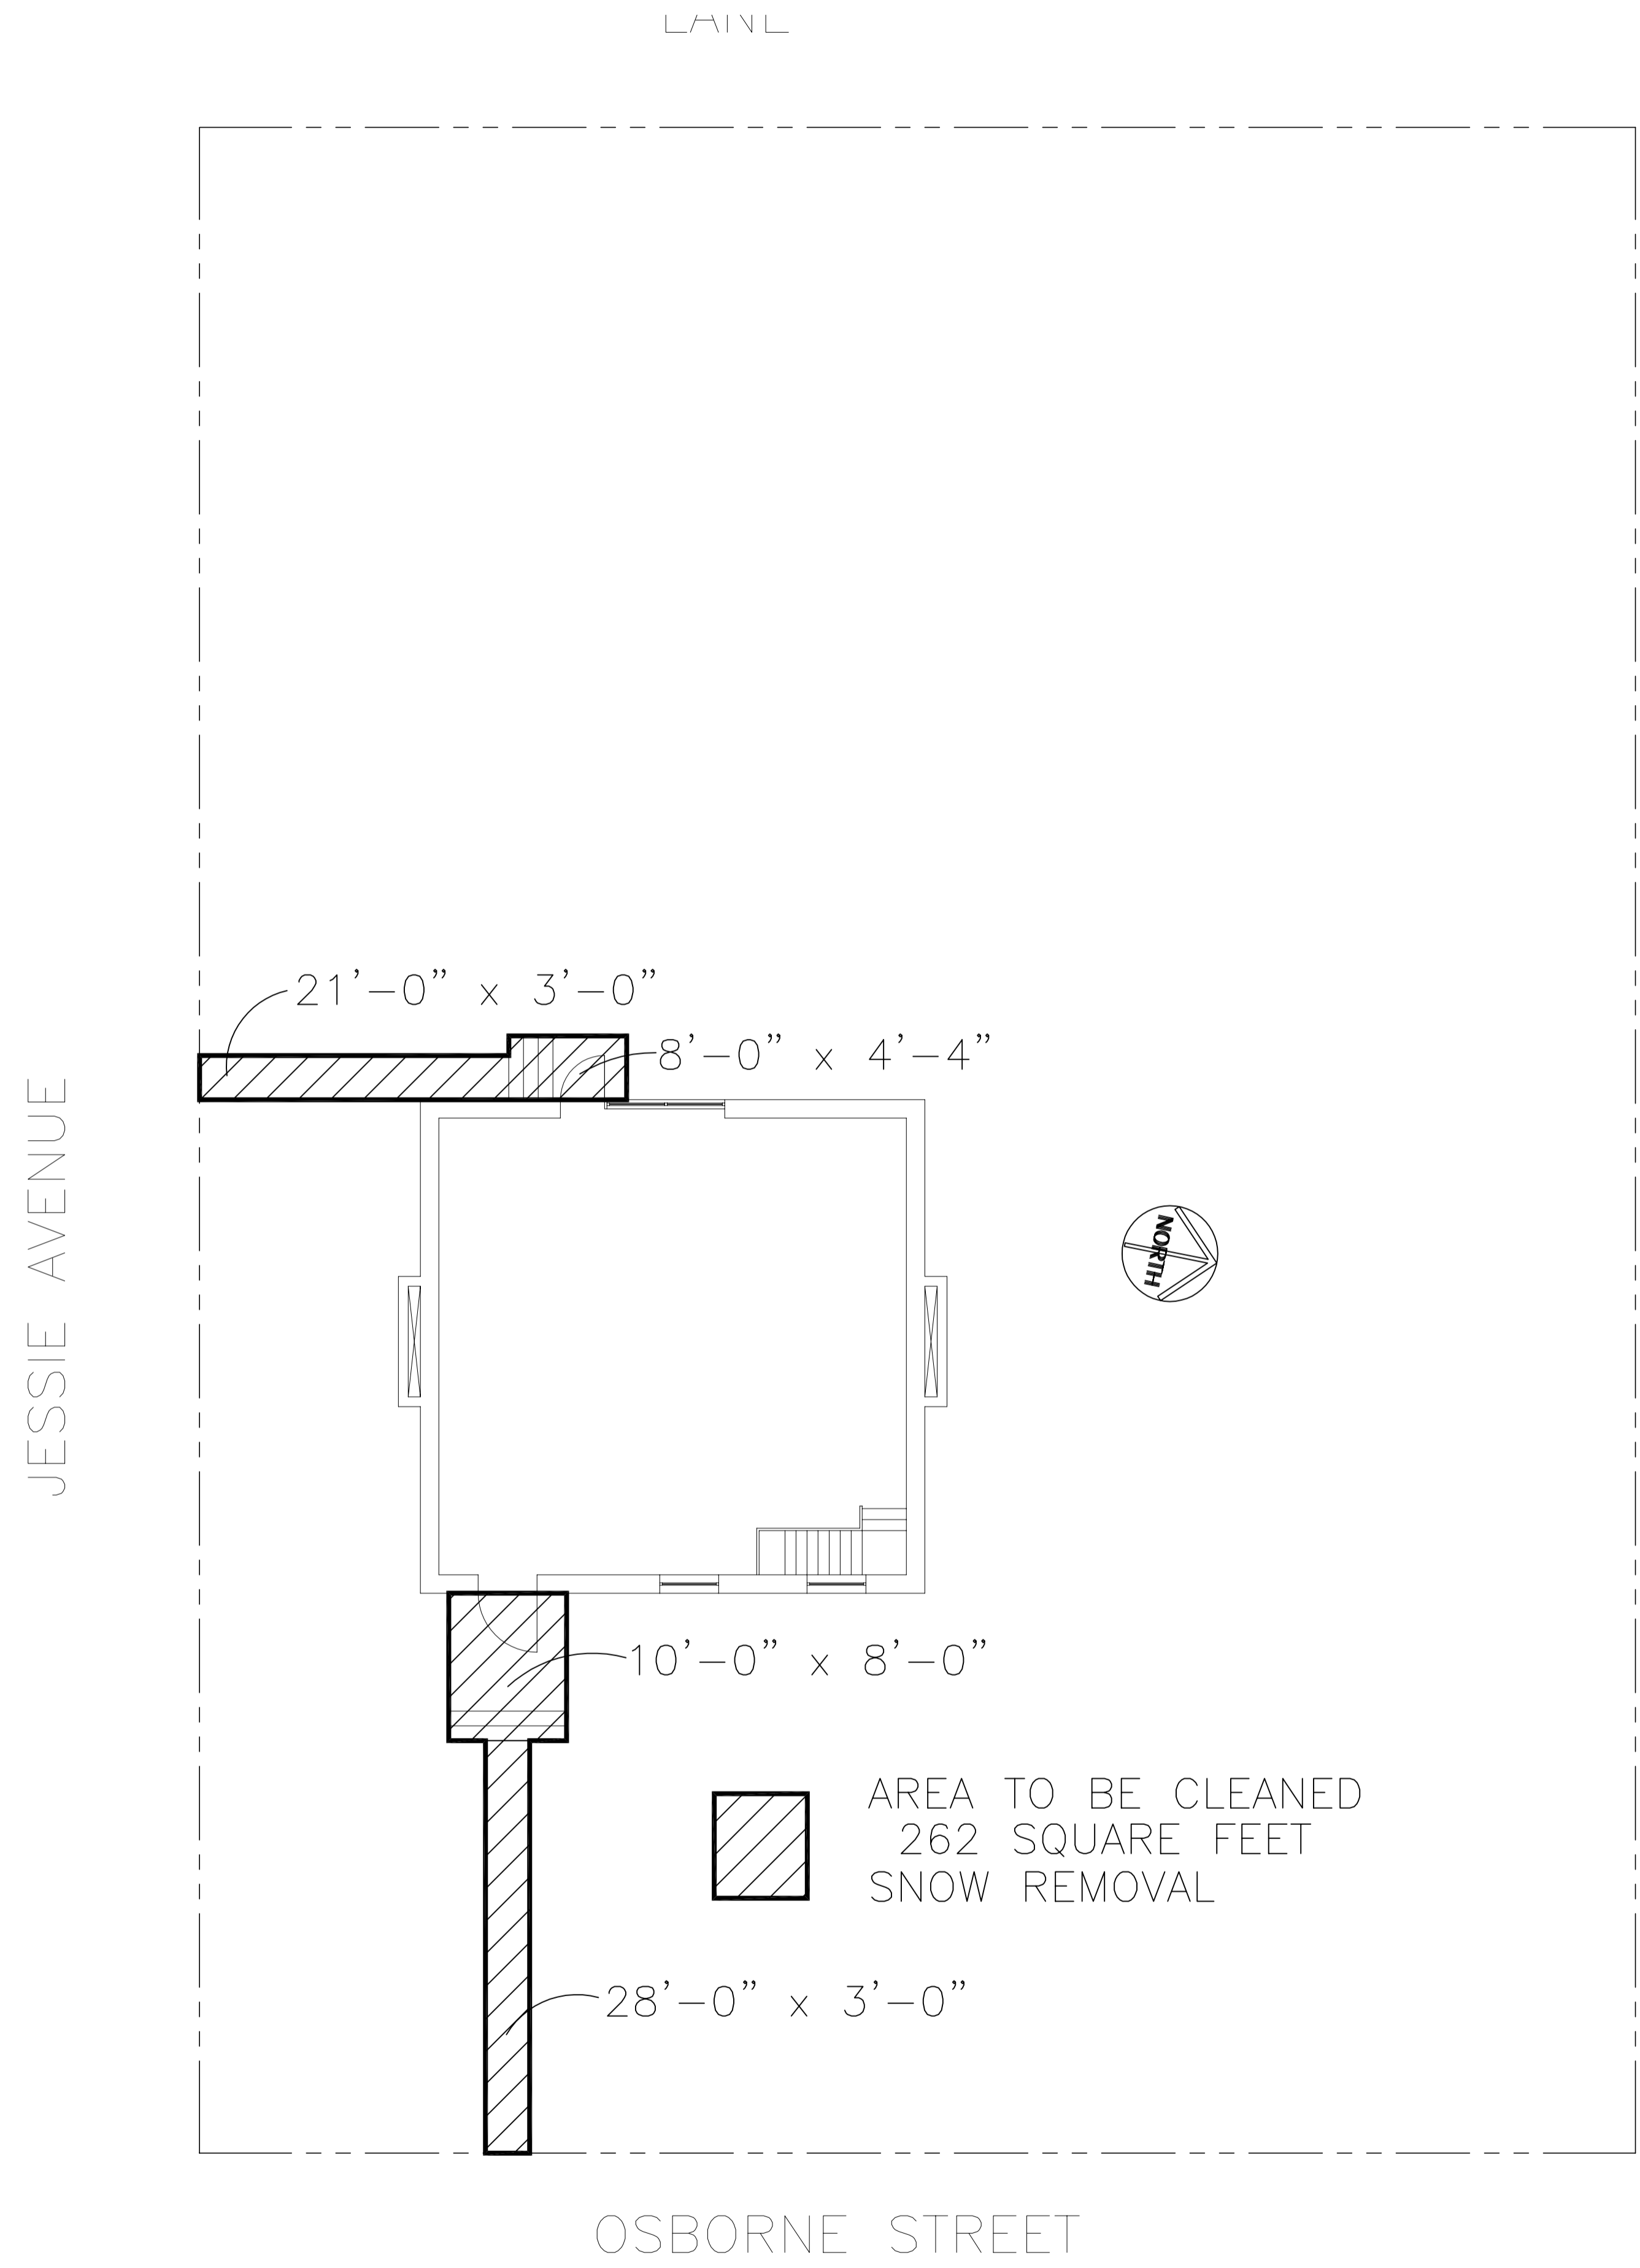


AREA TO BE CLEANED
262 SQUARE FEET
SNOW REMOVAL

SITE PLAN - SNOW REMOVAL
SCALE: 1/8"=1'-0"

NO.	REVISION/DESCRIPTION	BY	DATE
SEALS			

DRAWN BY	TC	CHECKED BY	APPROVED
DATE	2005.06.02	USER	APPROVAL


CITY OF WINNIPEG
 PLANNING, PROPERTY &
 DEVELOPMENT DEPARTMENT
 CIVIC ACCOMMODATIONS DIVISION
 300 - 65 GARRY ST. R3C 4K4

PROJECT

265 OSBORNE
SHEET TITLE

SITE PLAN
SNOW CLEARING

0265OSSP

SCALE	PROJECT NO.	SHEET NO.
AS SHOWN	XXXX-XXX	A1