



FILE NAME: 0604SMSP.dwg

DATE: 2005.06.01

DESCRIPTION: SITE PLAN

PROJECT No: XXXX-XXX


ADDRESS: 604 ST. MARY'S

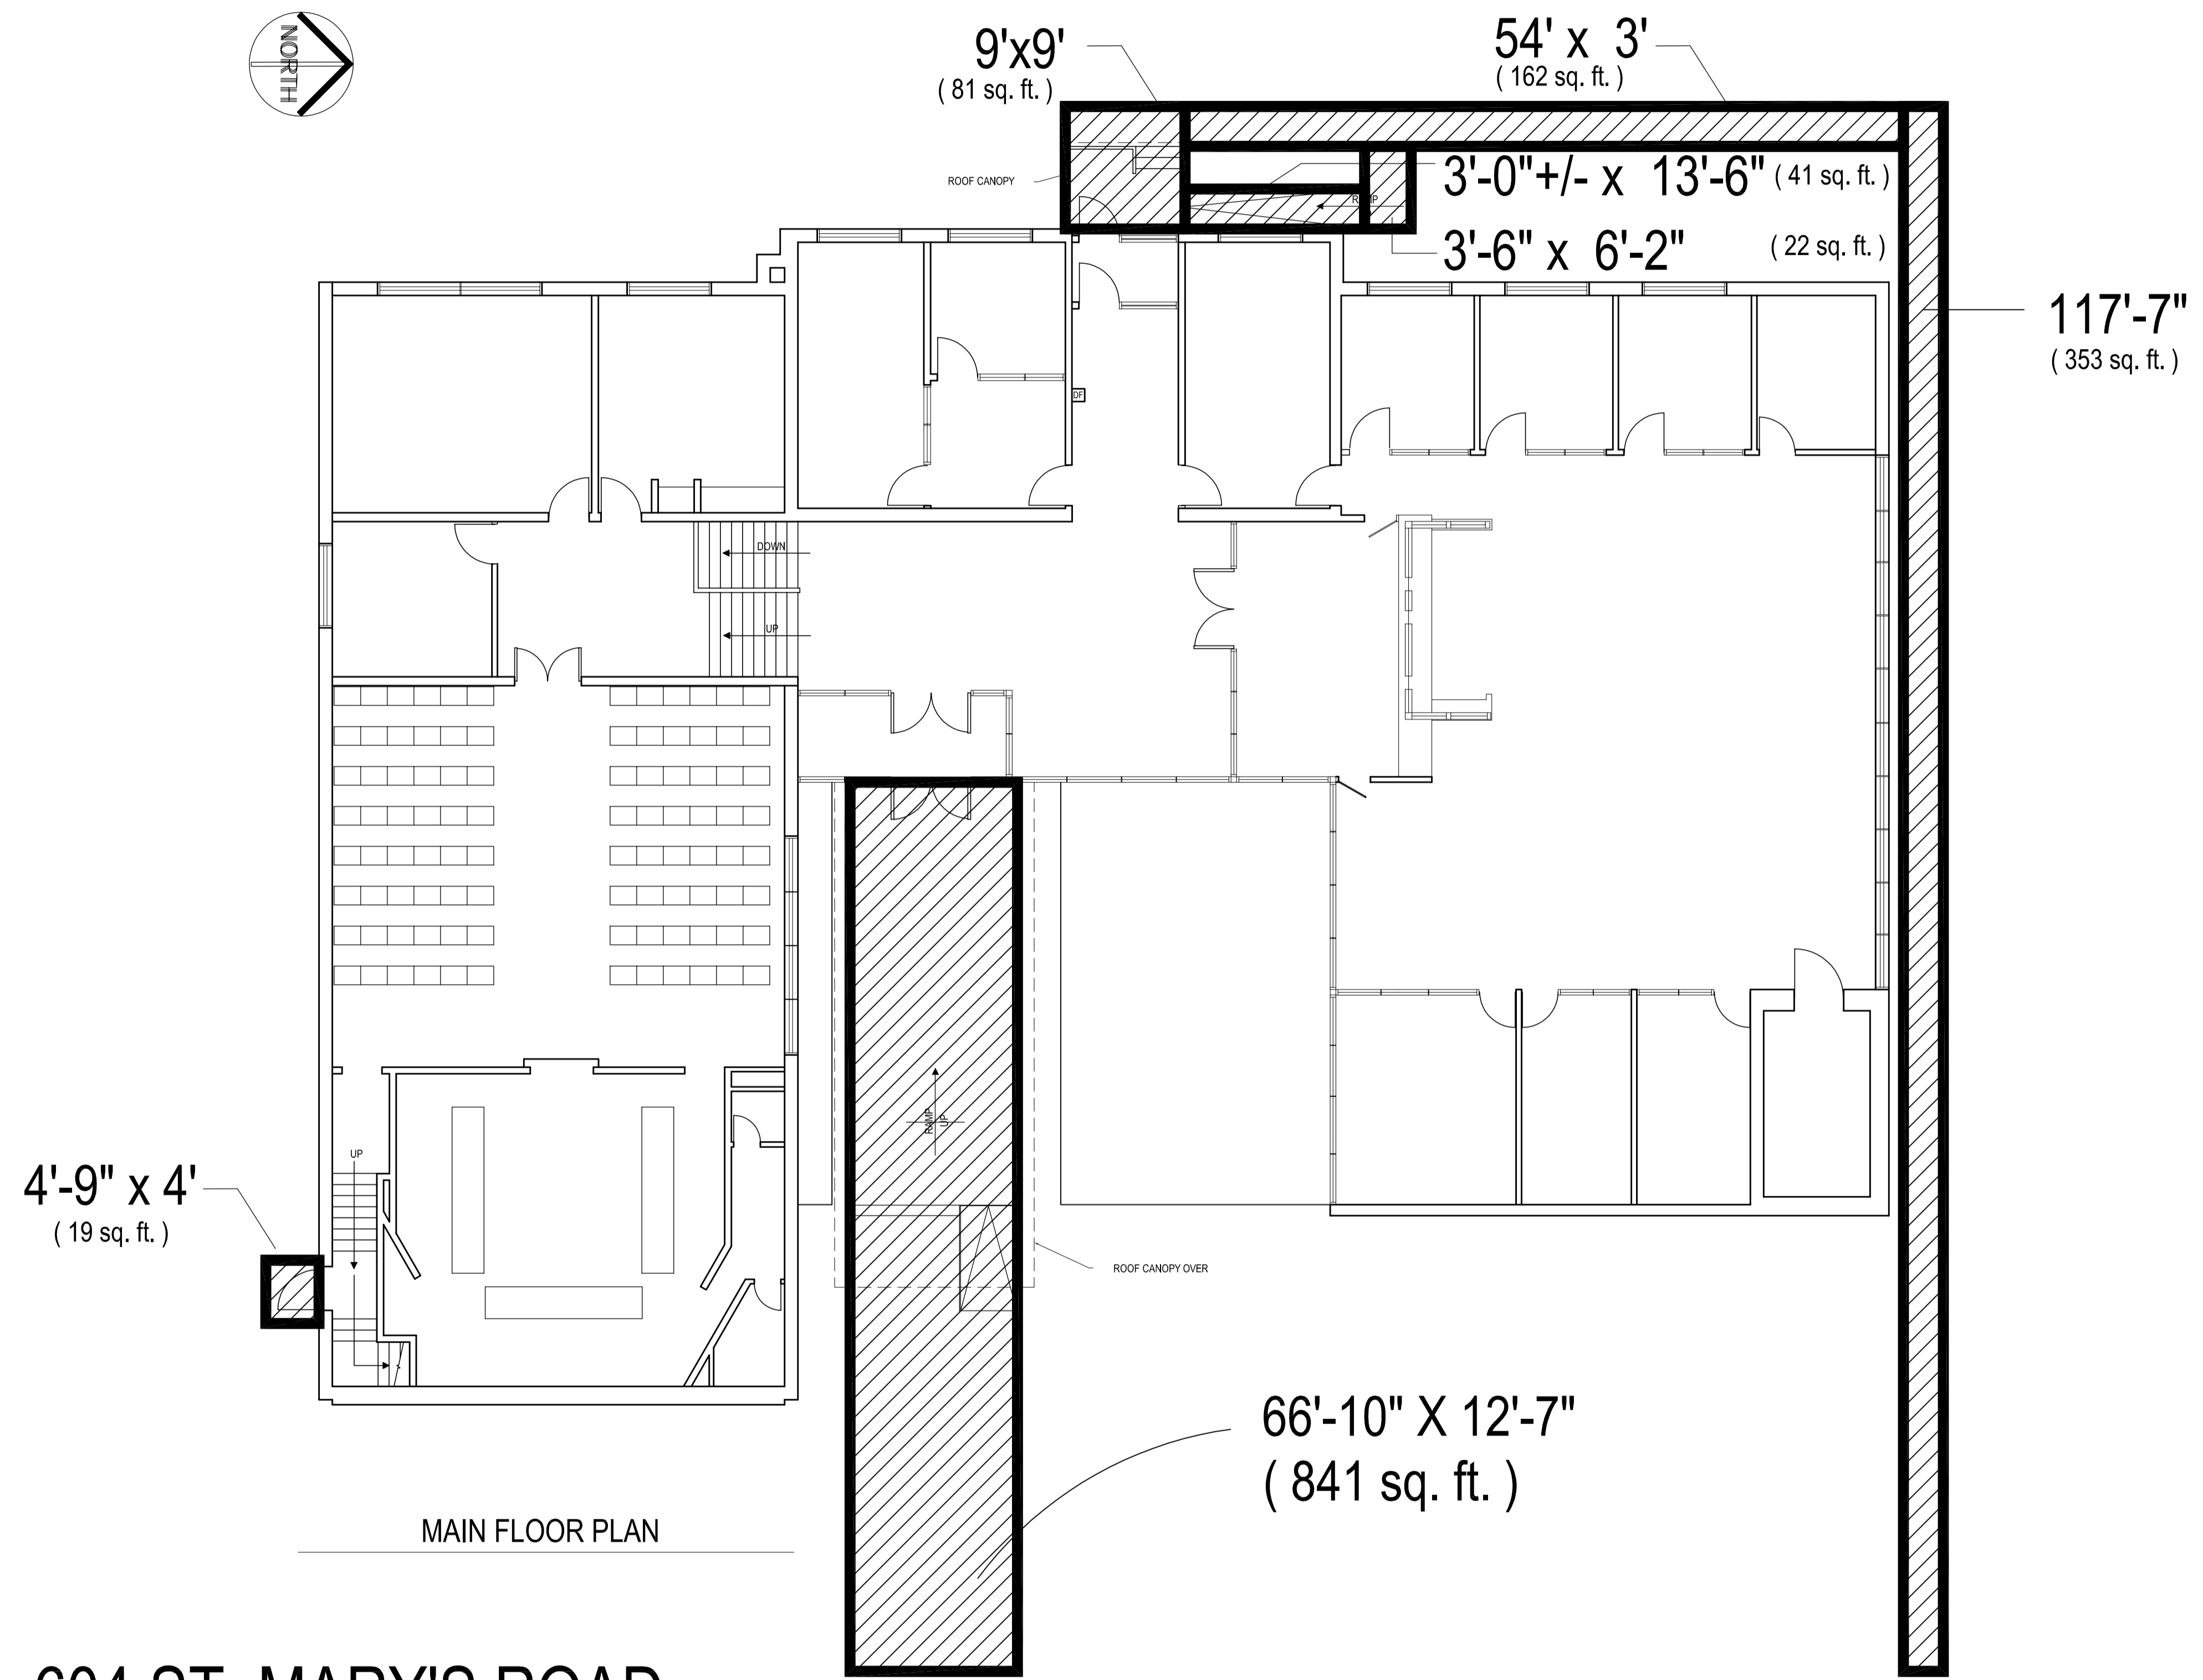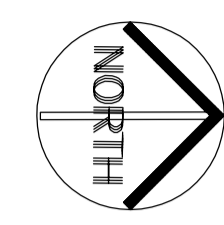

MAIN FLOOR PLAN

# 604 ST. MARY'S ROAD


TOTAL AREA TO BE CLEANED ( SNOW REMOVAL ) = 1,521 SQ. FT.

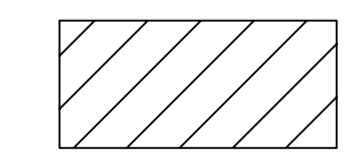

SITE PLAN - SNOW REMOVAL  
SCALE: 1/8"=1'-0"

NO.	REVISION/DESCRIPTION	BY	DATE
SEALS			

DRAWN BY	TC	CHECKED BY	APPROVED
DATE	2005.06.01	USER	APPROVAL


**CITY OF WINNIPEG**  
 PLANNING, PROPERTY &  
 DEVELOPMENT DEPARTMENT  
 CIVIC ACCOMMODATIONS DIVISION  
 300 - 65 GARRY ST. R3C 4K4

PROJECT  
SNOW REMOVAL

604 ST. MARY'S  
SHEET TITLE  
SITE PLAN

0604SMSP

SCALE	PROJECT NO.	SHEET NO.
AS SHOWN	XXXX-XXX	A1