


FILE NAME: 0730PDSP.dwg
DATE: 2005.06.07
DESCRIPTION: SITE PLAN
PROJECT No: XXX-XXX
ADDRESS: 730 PANDORA



PANDORA AVENUE

PLESSIS ROAD

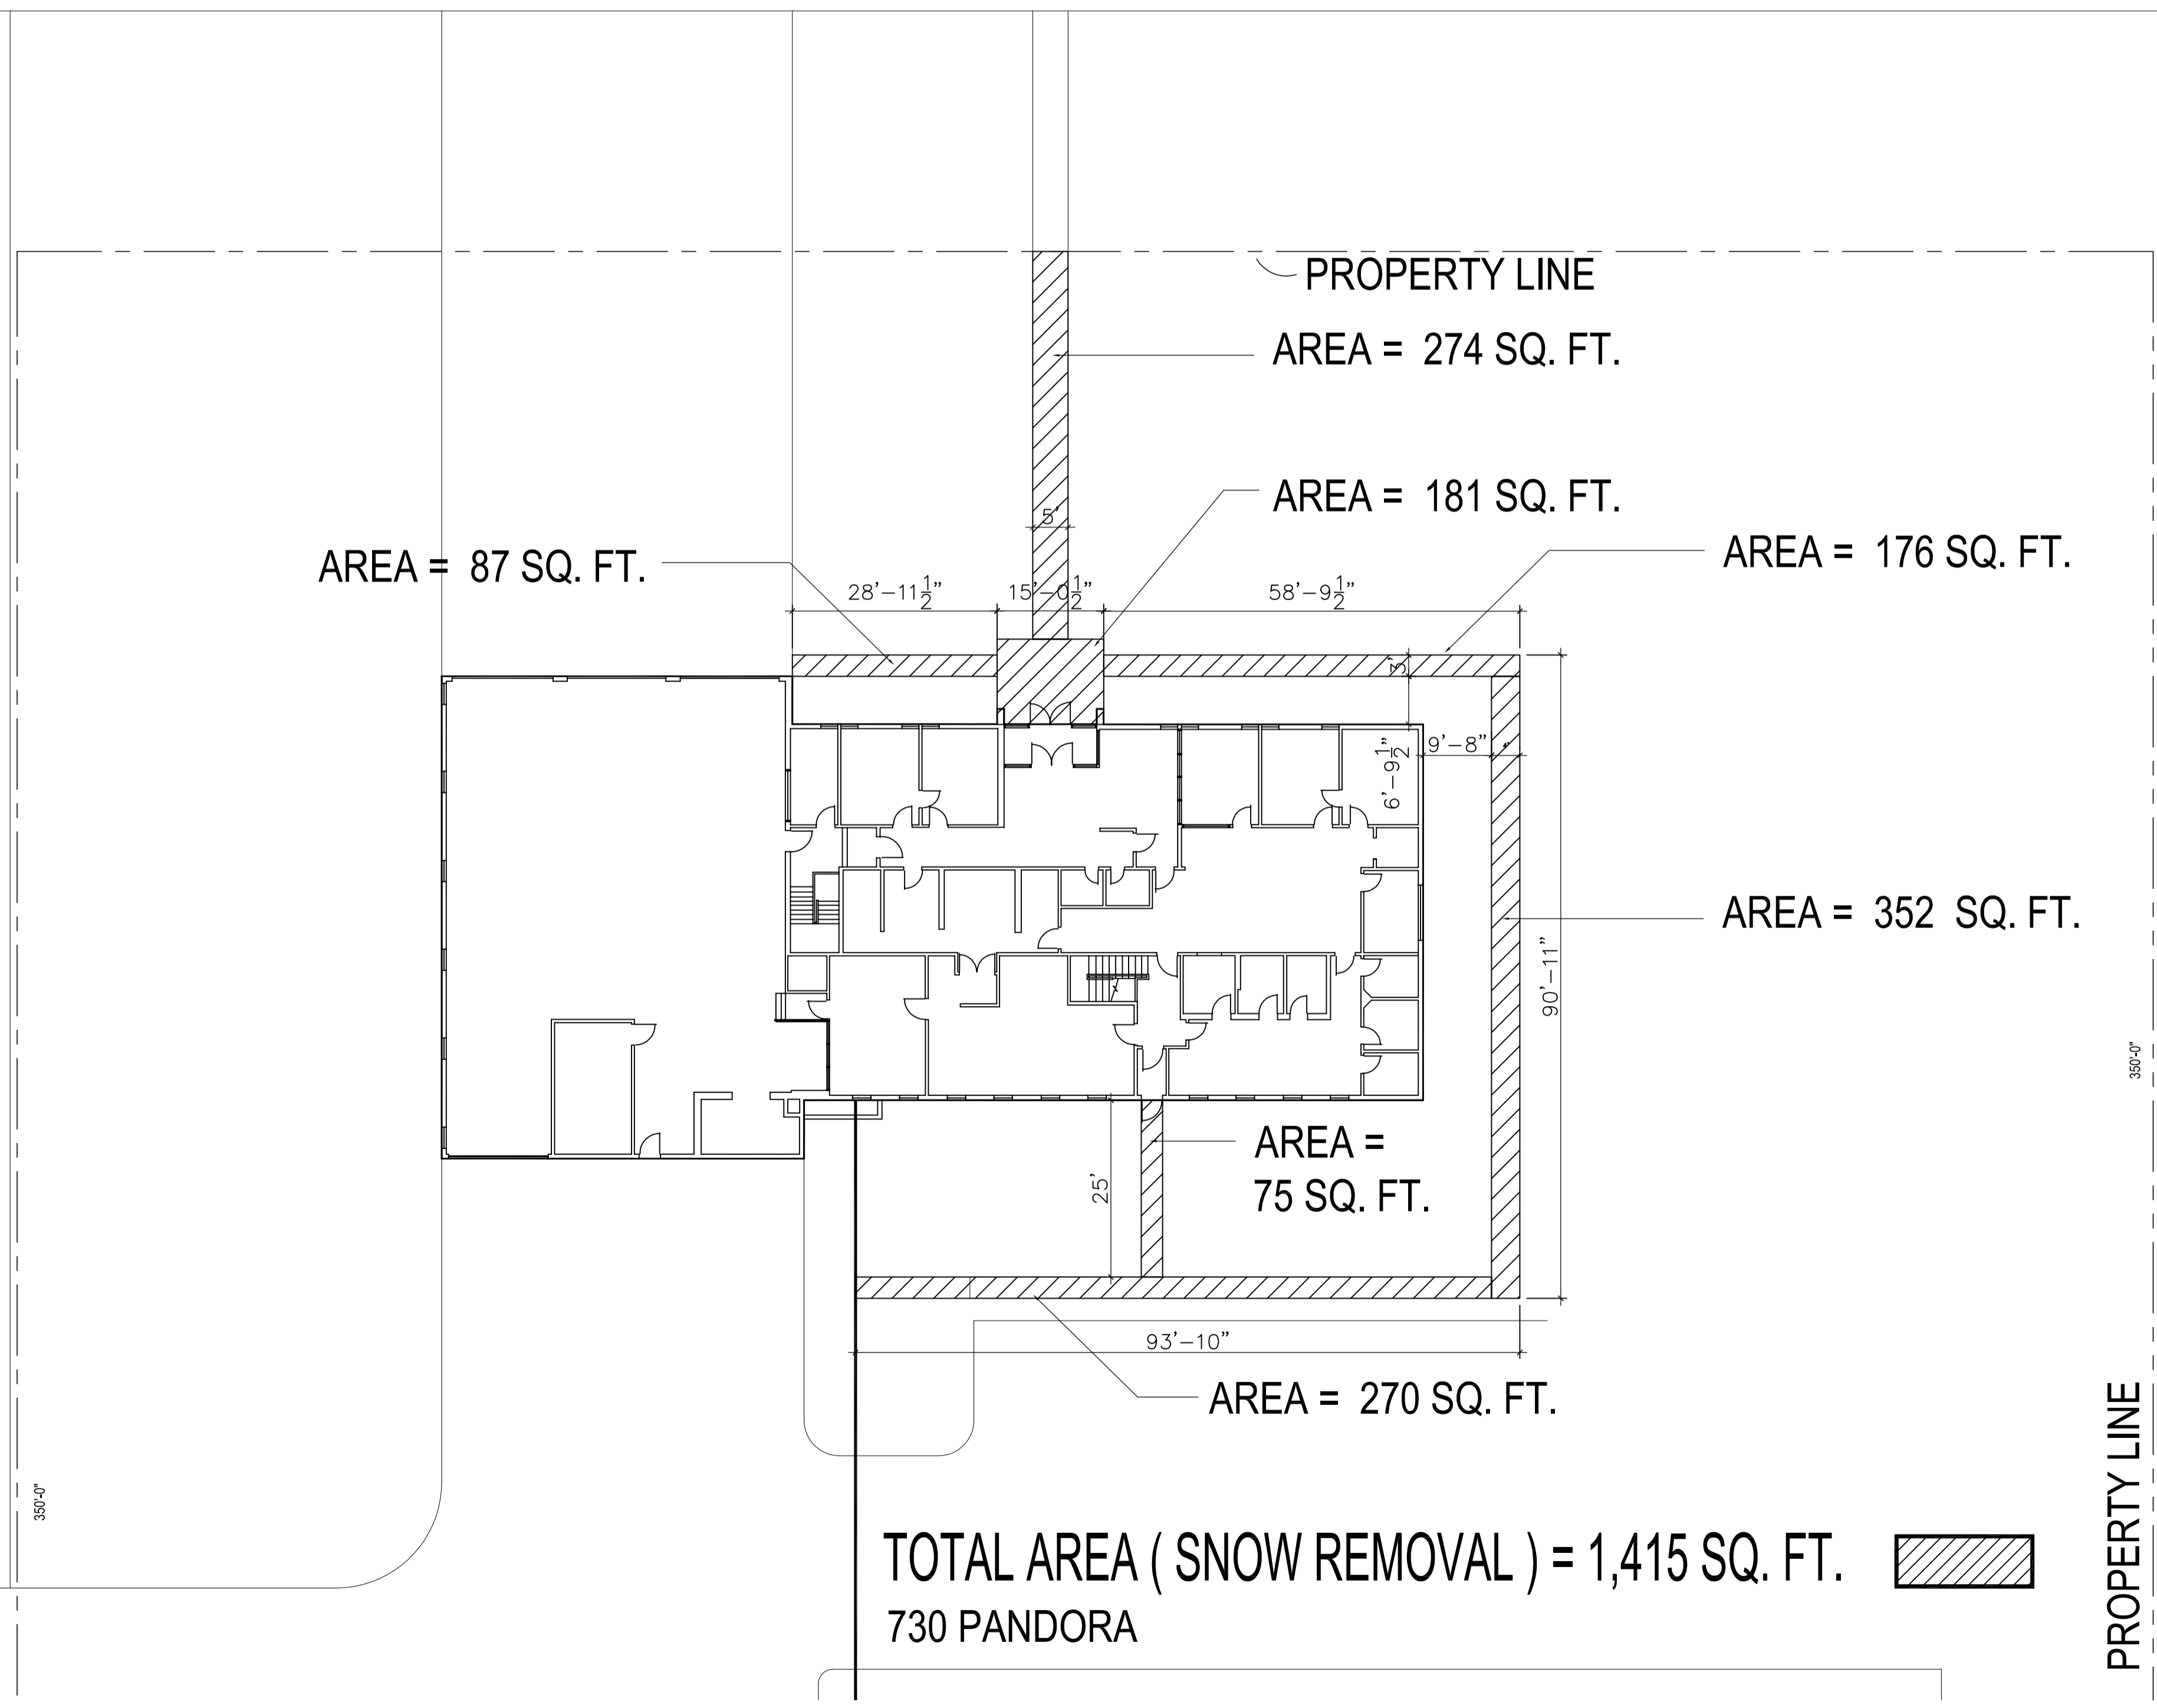

TOTAL AREA (SNOW REMOVAL) = 1,415 SQ. FT.

730 PANDORA

NO.	REVISION/DESCRIPTION	BY	DATE
SEALS			

DRAWN BY	TC	CHECKED BY	APPROVED
DATE	2005.06.07	USER APPROVAL	

CITY OF WINNIPEG
PLANNING, PROPERTY &
DEVELOPMENT DEPARTMENT
CIVIC ACCOMMODATIONS DIVISION
300 - 65 GARRY ST. R3C 4K4

PROJECT
SNOW REMOVAL

730 PANDORA
SHEET TITLE
SITE PLAN

0730PDSP

SCALE	PROJECT NO.	SHEET NO.
AS SHOWN	XXXX-XXX	A1

SITE PLAN - SNOW REMOVAL
SCALE: 1/16"=1'-0"