


FILE NAME: 0955CTSP.dwg
 DATE: 2005.06.02
 DESCRIPTION: SITE PLAN - SNOW REMOVAL
 PROJECT No: XXX-XXX
 ADDRESS: 955 COTTONWOOD



NOTES :

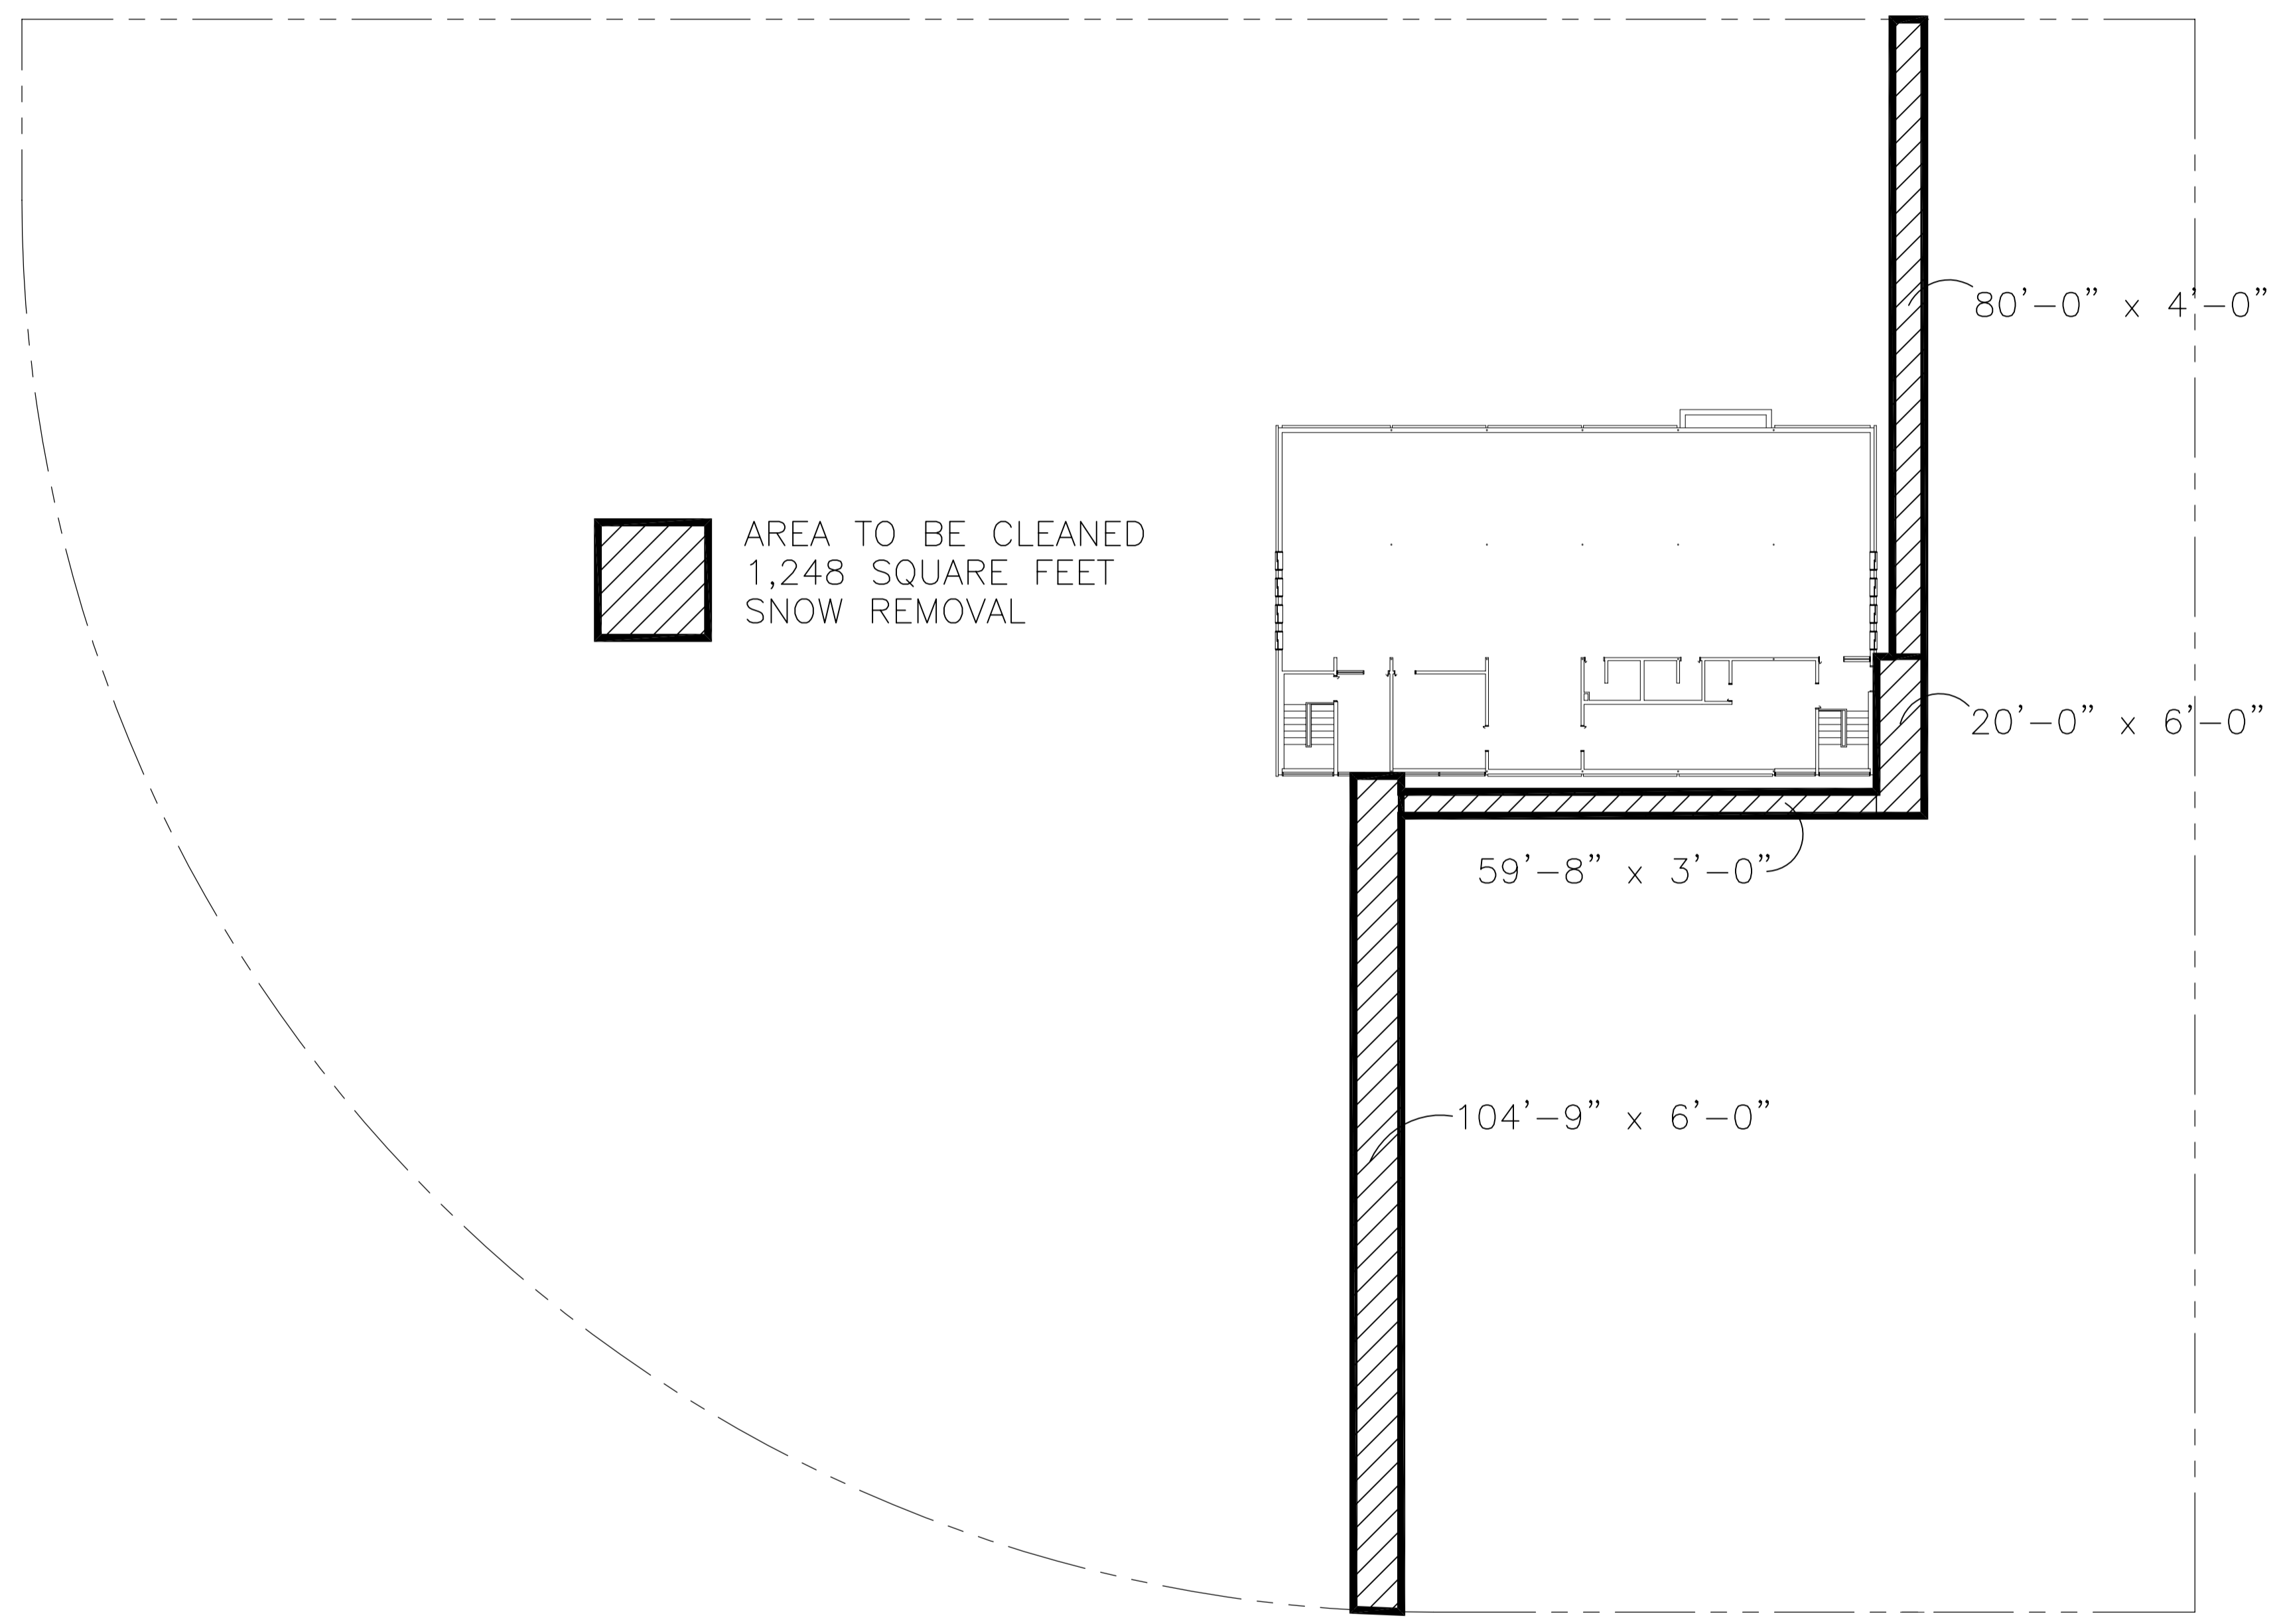


955 COTTONWOOD

SITE PLAN - SNOW REMOVAL
 SCALE: 1/16"=1'-0"

NO.	REVISION/DESCRIPTION	BY	DATE
SEALS			

DRAWN BY	TC	CHECKED BY	APPROVED
DATE	2005.06.02	USER APPROVAL	


 CITY OF WINNIPEG
 PLANNING, PROPERTY &
 DEVELOPMENT DEPARTMENT
 CIVIC ACCOMMODATIONS DIVISION
 300 - 65 GARRY ST. R3C 4K4

PROJECT
 WINSOR PARK LIBRARY

955 COTTONWOOD
 SHEET TITLE
 SITE PLAN
 SNOW REMOVAL

0955CTSP

SCALE	PROJECT NO.	SHEET NO.
AS SHOWN	XXX-XXX	A1