


AREA TO BE CLEANED
1,410 SQUARE FEET
SNOW REMOVAL

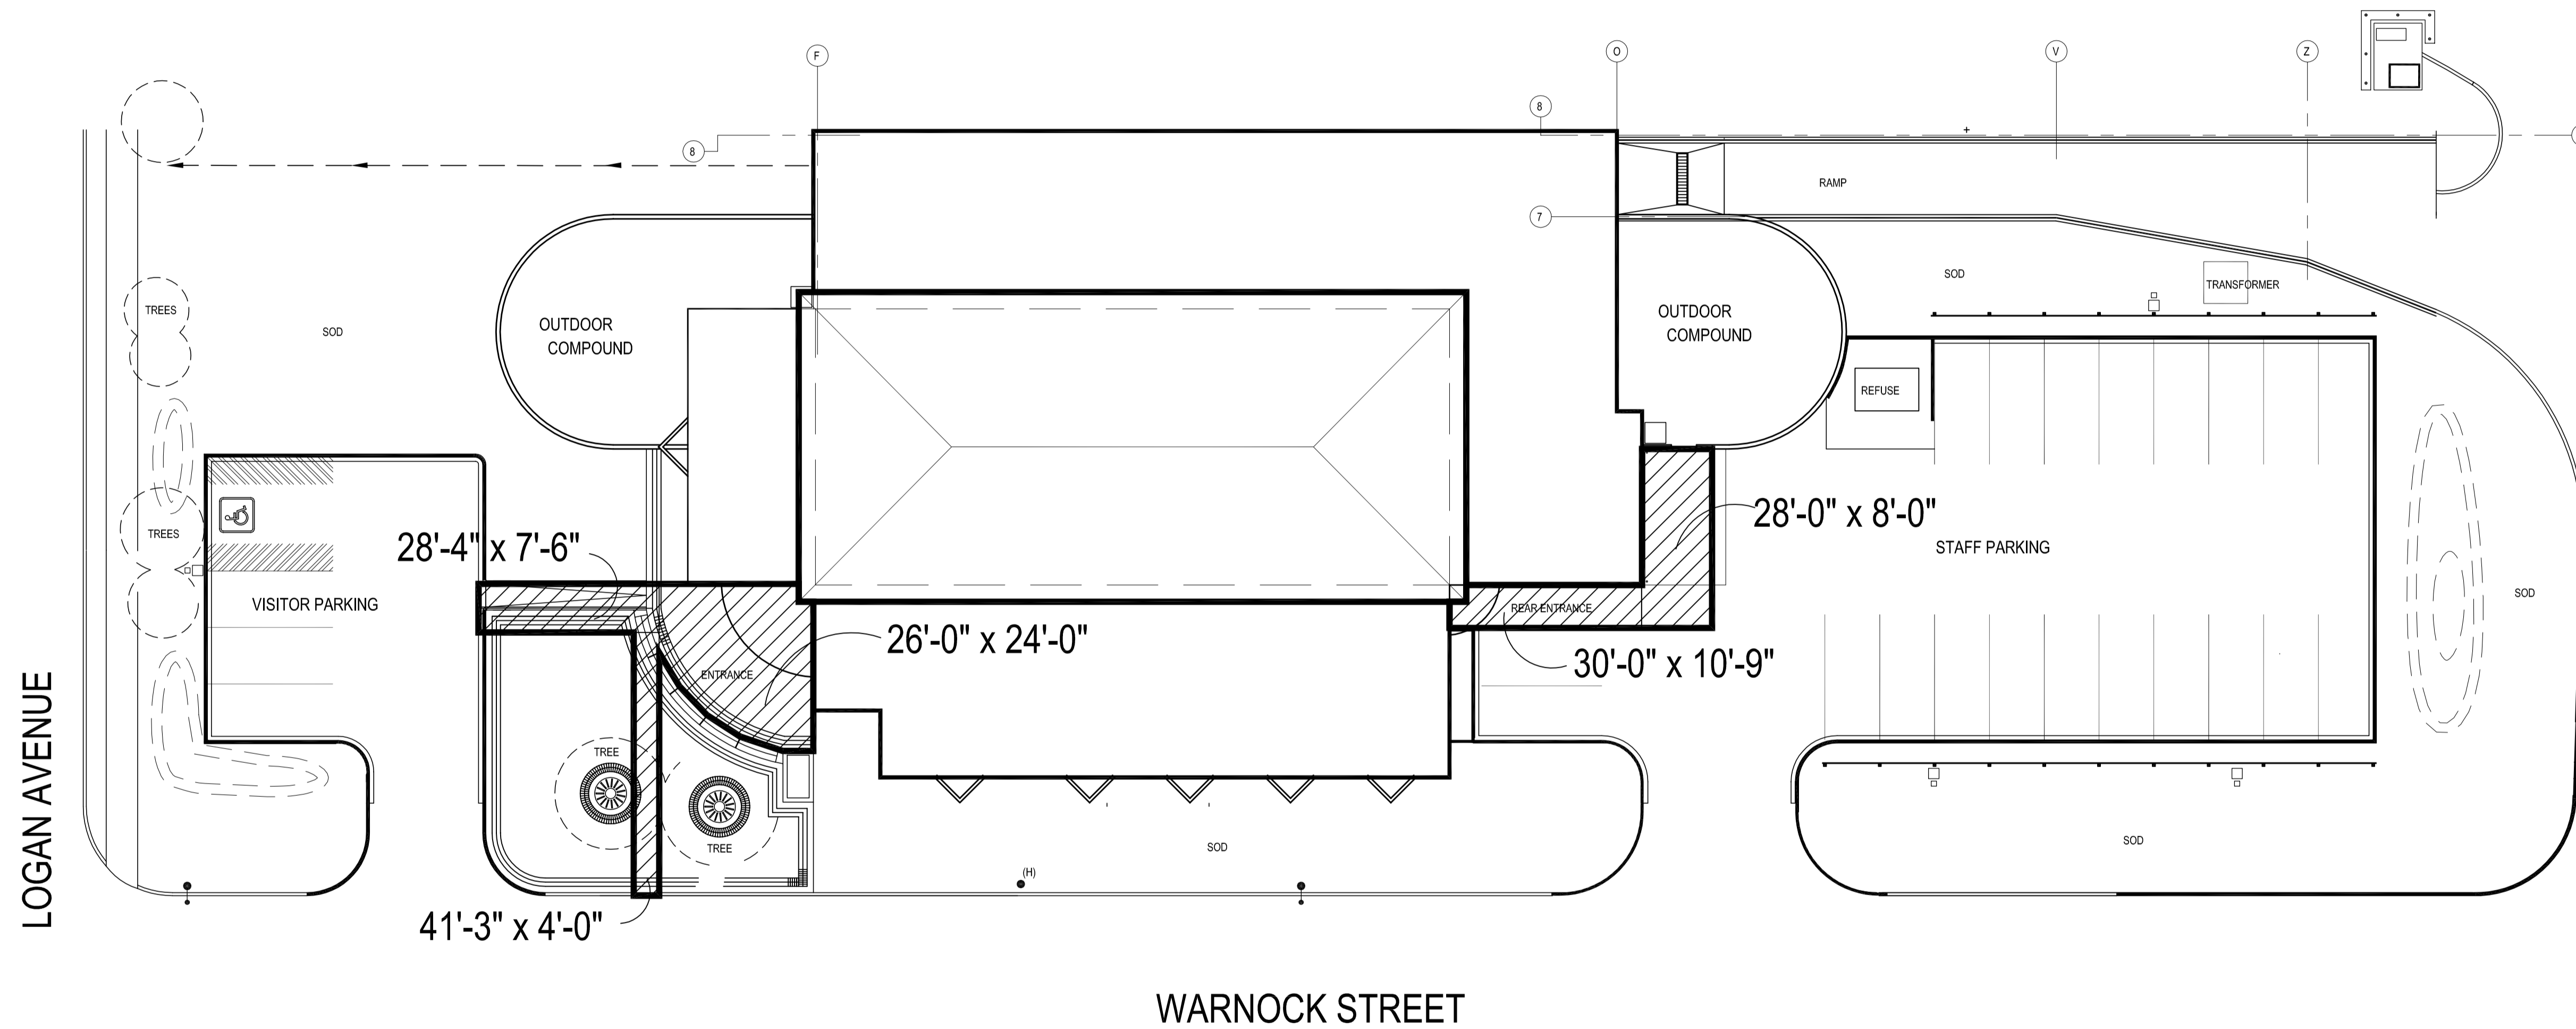

NO.	REVISION/DESCRIPTION	BY	DATE
SEALS			



DRAWN BY	TC	CHECKED BY	APPROVED
DATE	2005.06.08	USER APPROVAL	

CITY OF WINNIPEG
 PLANNING, PROPERTY &
 DEVELOPMENT DEPARTMENT
 CIVIC ACCOMMODATIONS DIVISION
 300 - 65 GARRY ST. R3C 4K4

PROJECT
 ANIMAL SERVICES BUILDING

1057 LOGAN
 SHEET TITLE
 SITE PLAN
 SNOW REMOVAL

SCALE	PROJECT NO.	SHEET NO.
AS SHOWN	XXXX-XXX	A1

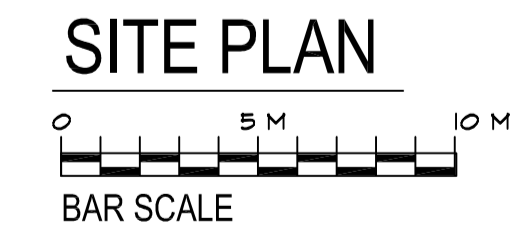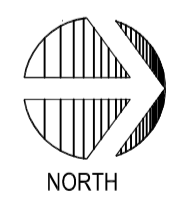

ANIMAL SERVICES BUILDING
 1057 LOGAN AVENUE