


AREA TO BE CLEANED
2,097 SQUARE FEET
SNOW REMOVAL

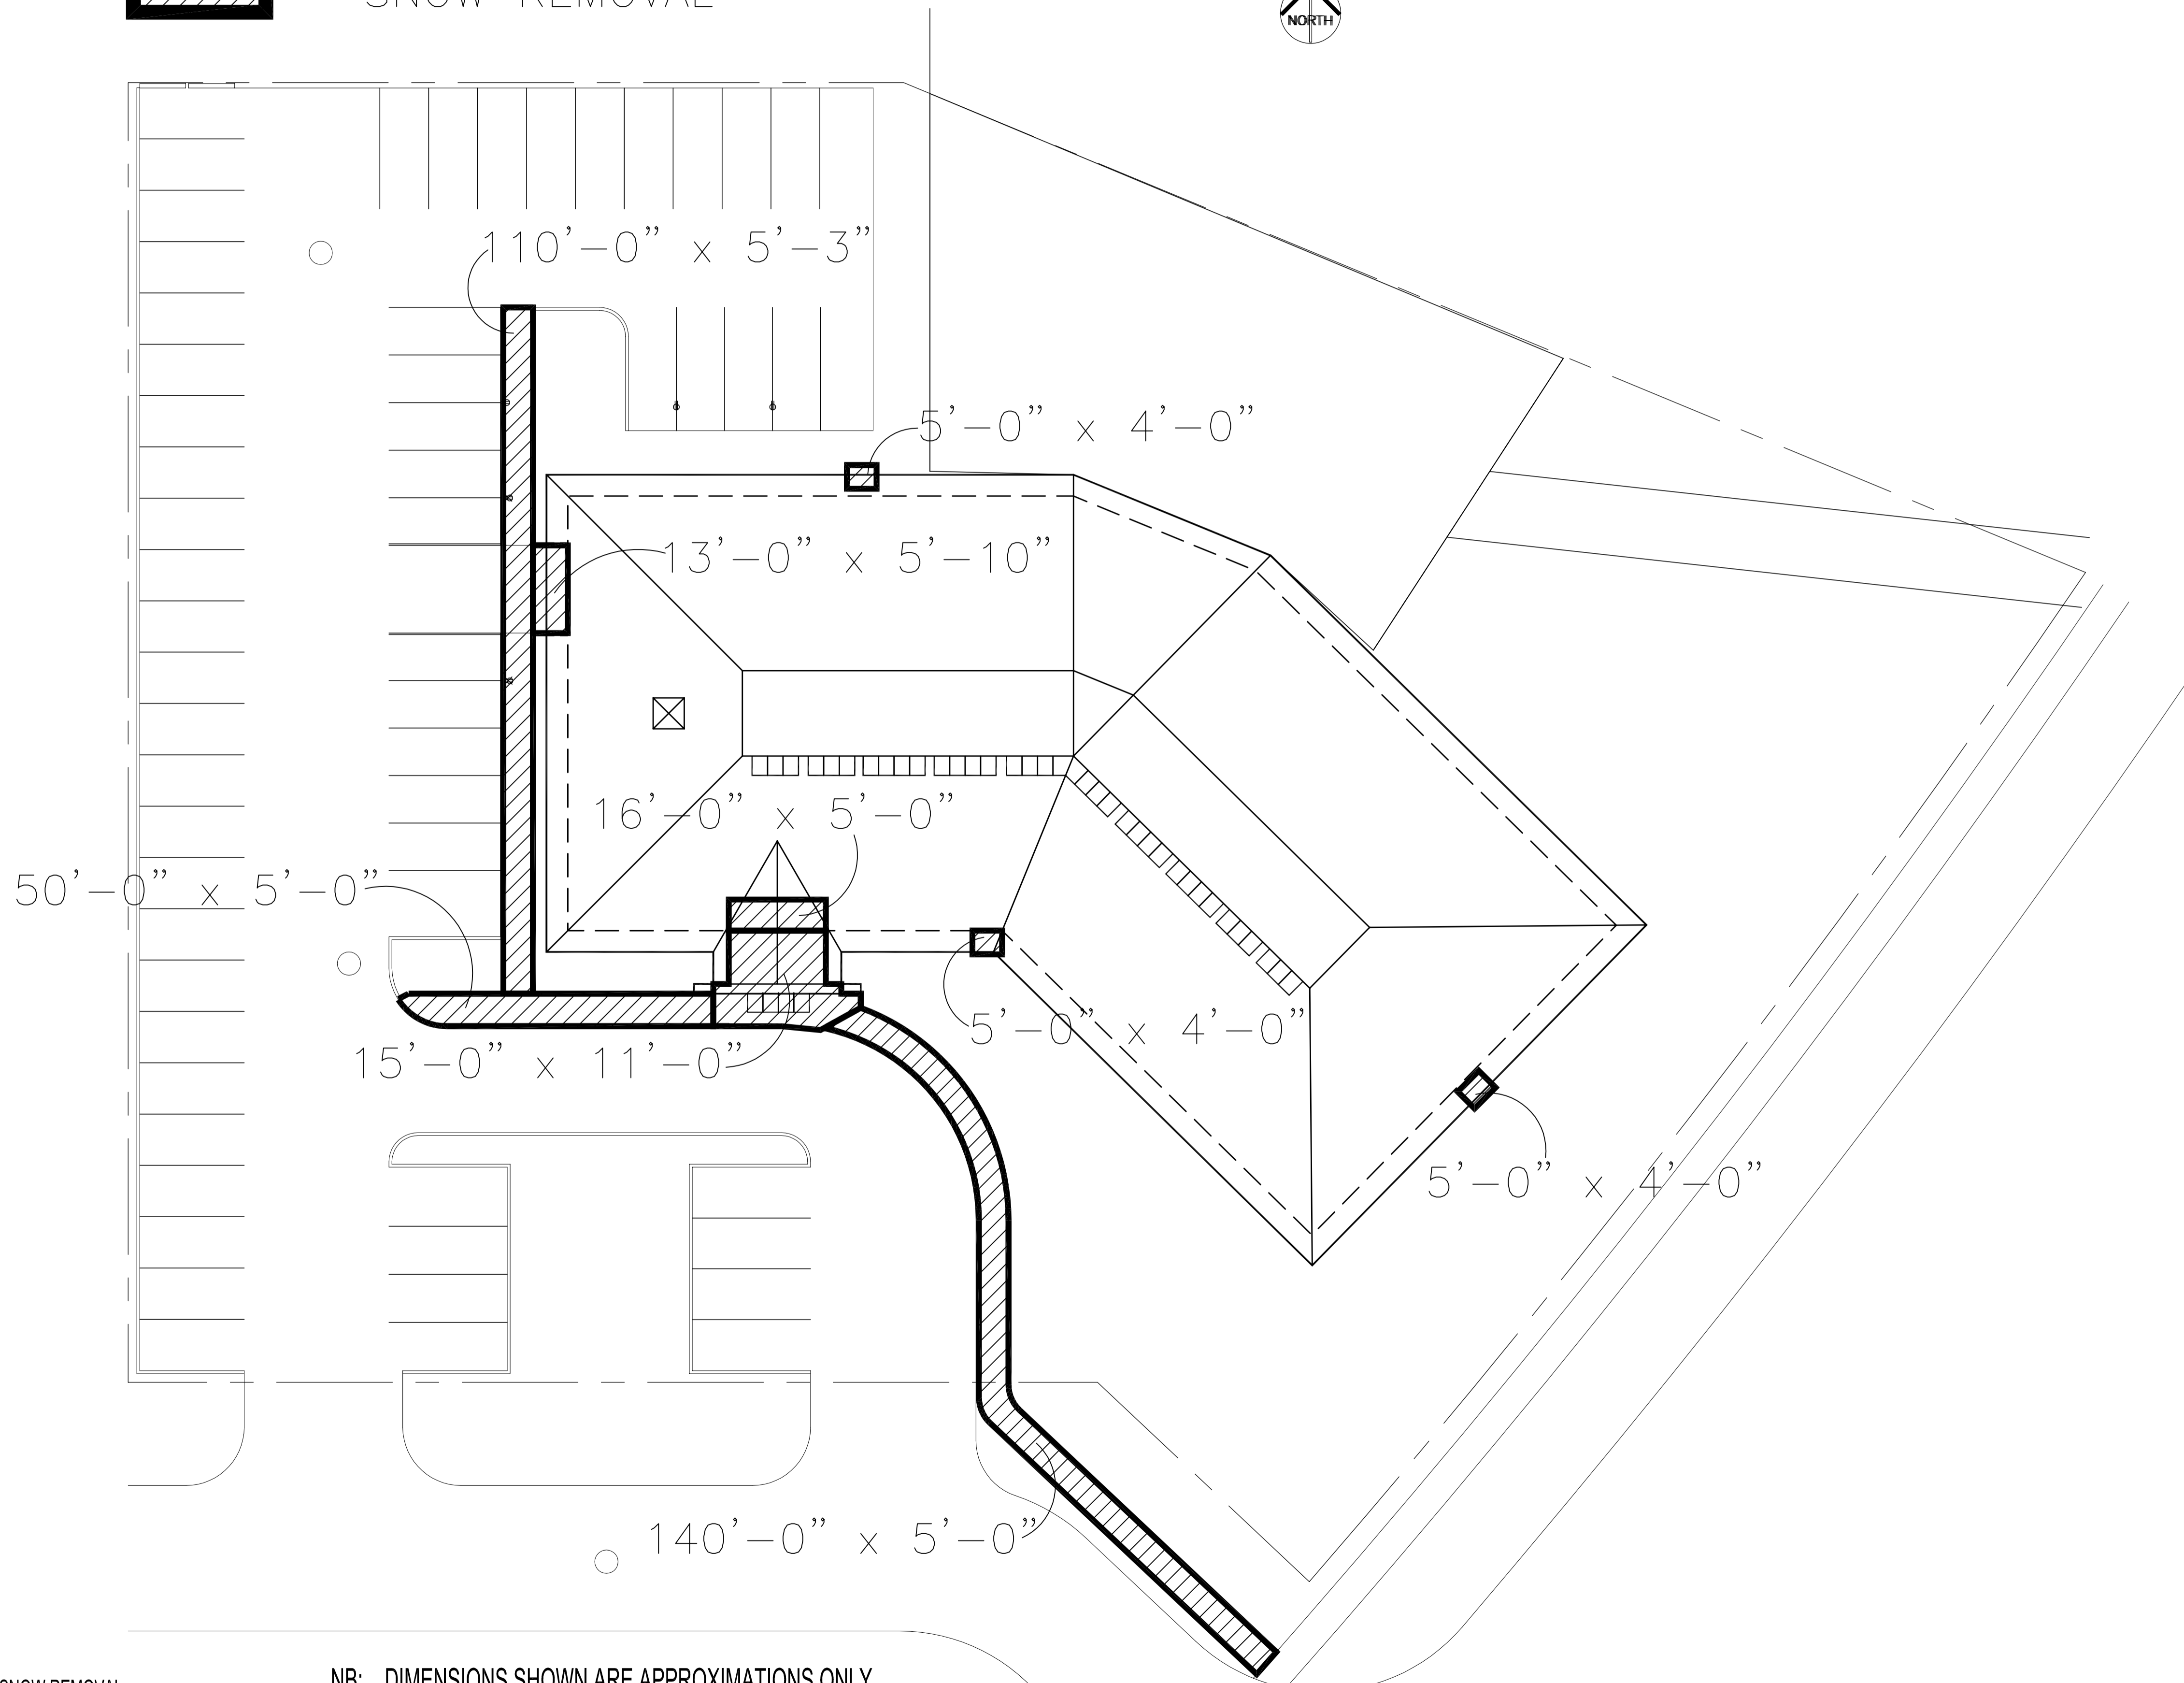


NB: DIMENSIONS SHOWN ARE APPROXIMATIONS ONLY.
TO BE VERIFIED ON SITE.

SITE PLAN - SNOW REMOVAL
SCALE: 1/16"=1'-0"

| NO. | REVISION/DESCRIPTION | BY | DATE |
|-------|----------------------|----|------|
| SEALS | | | |

| DRAWN BY | CHECKED BY | APPROVED |
|----------|------------|----------|
| TC | USER | APPROVAL |
| DATE | 2005.06.01 | |


CITY OF WINNIPEG
 PLANNING, PROPERTY &
 DEVELOPMENT DEPARTMENT
 CIVIC ACCOMMODATIONS DIVISION
 300 - 65 GARRY ST. R3C 4K4

PROJECT
LOUIS RIEL LIBRARY

1168 DAKOTA STREET

SHEET TITLE
SITE PLAN
SNOW REMOVAL

1168DKSP

| SCALE | PROJECT NO. | SHEET NO. |
|----------|-------------|-----------|
| AS SHOWN | XXXX-XXX | A1 |