




12'-0" x 4'-0"

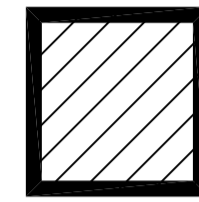

AREA TO BE CLEANED  
533 SQUARE FEET  
SNOW REMOVAL

20'-0" x 4'-0"


26'-7" x 4'-0"

11'-0" x 7'-0"

5'-0" x 4'-0"

15'-0" x 11'-0"

6'-0" x 6'-0"

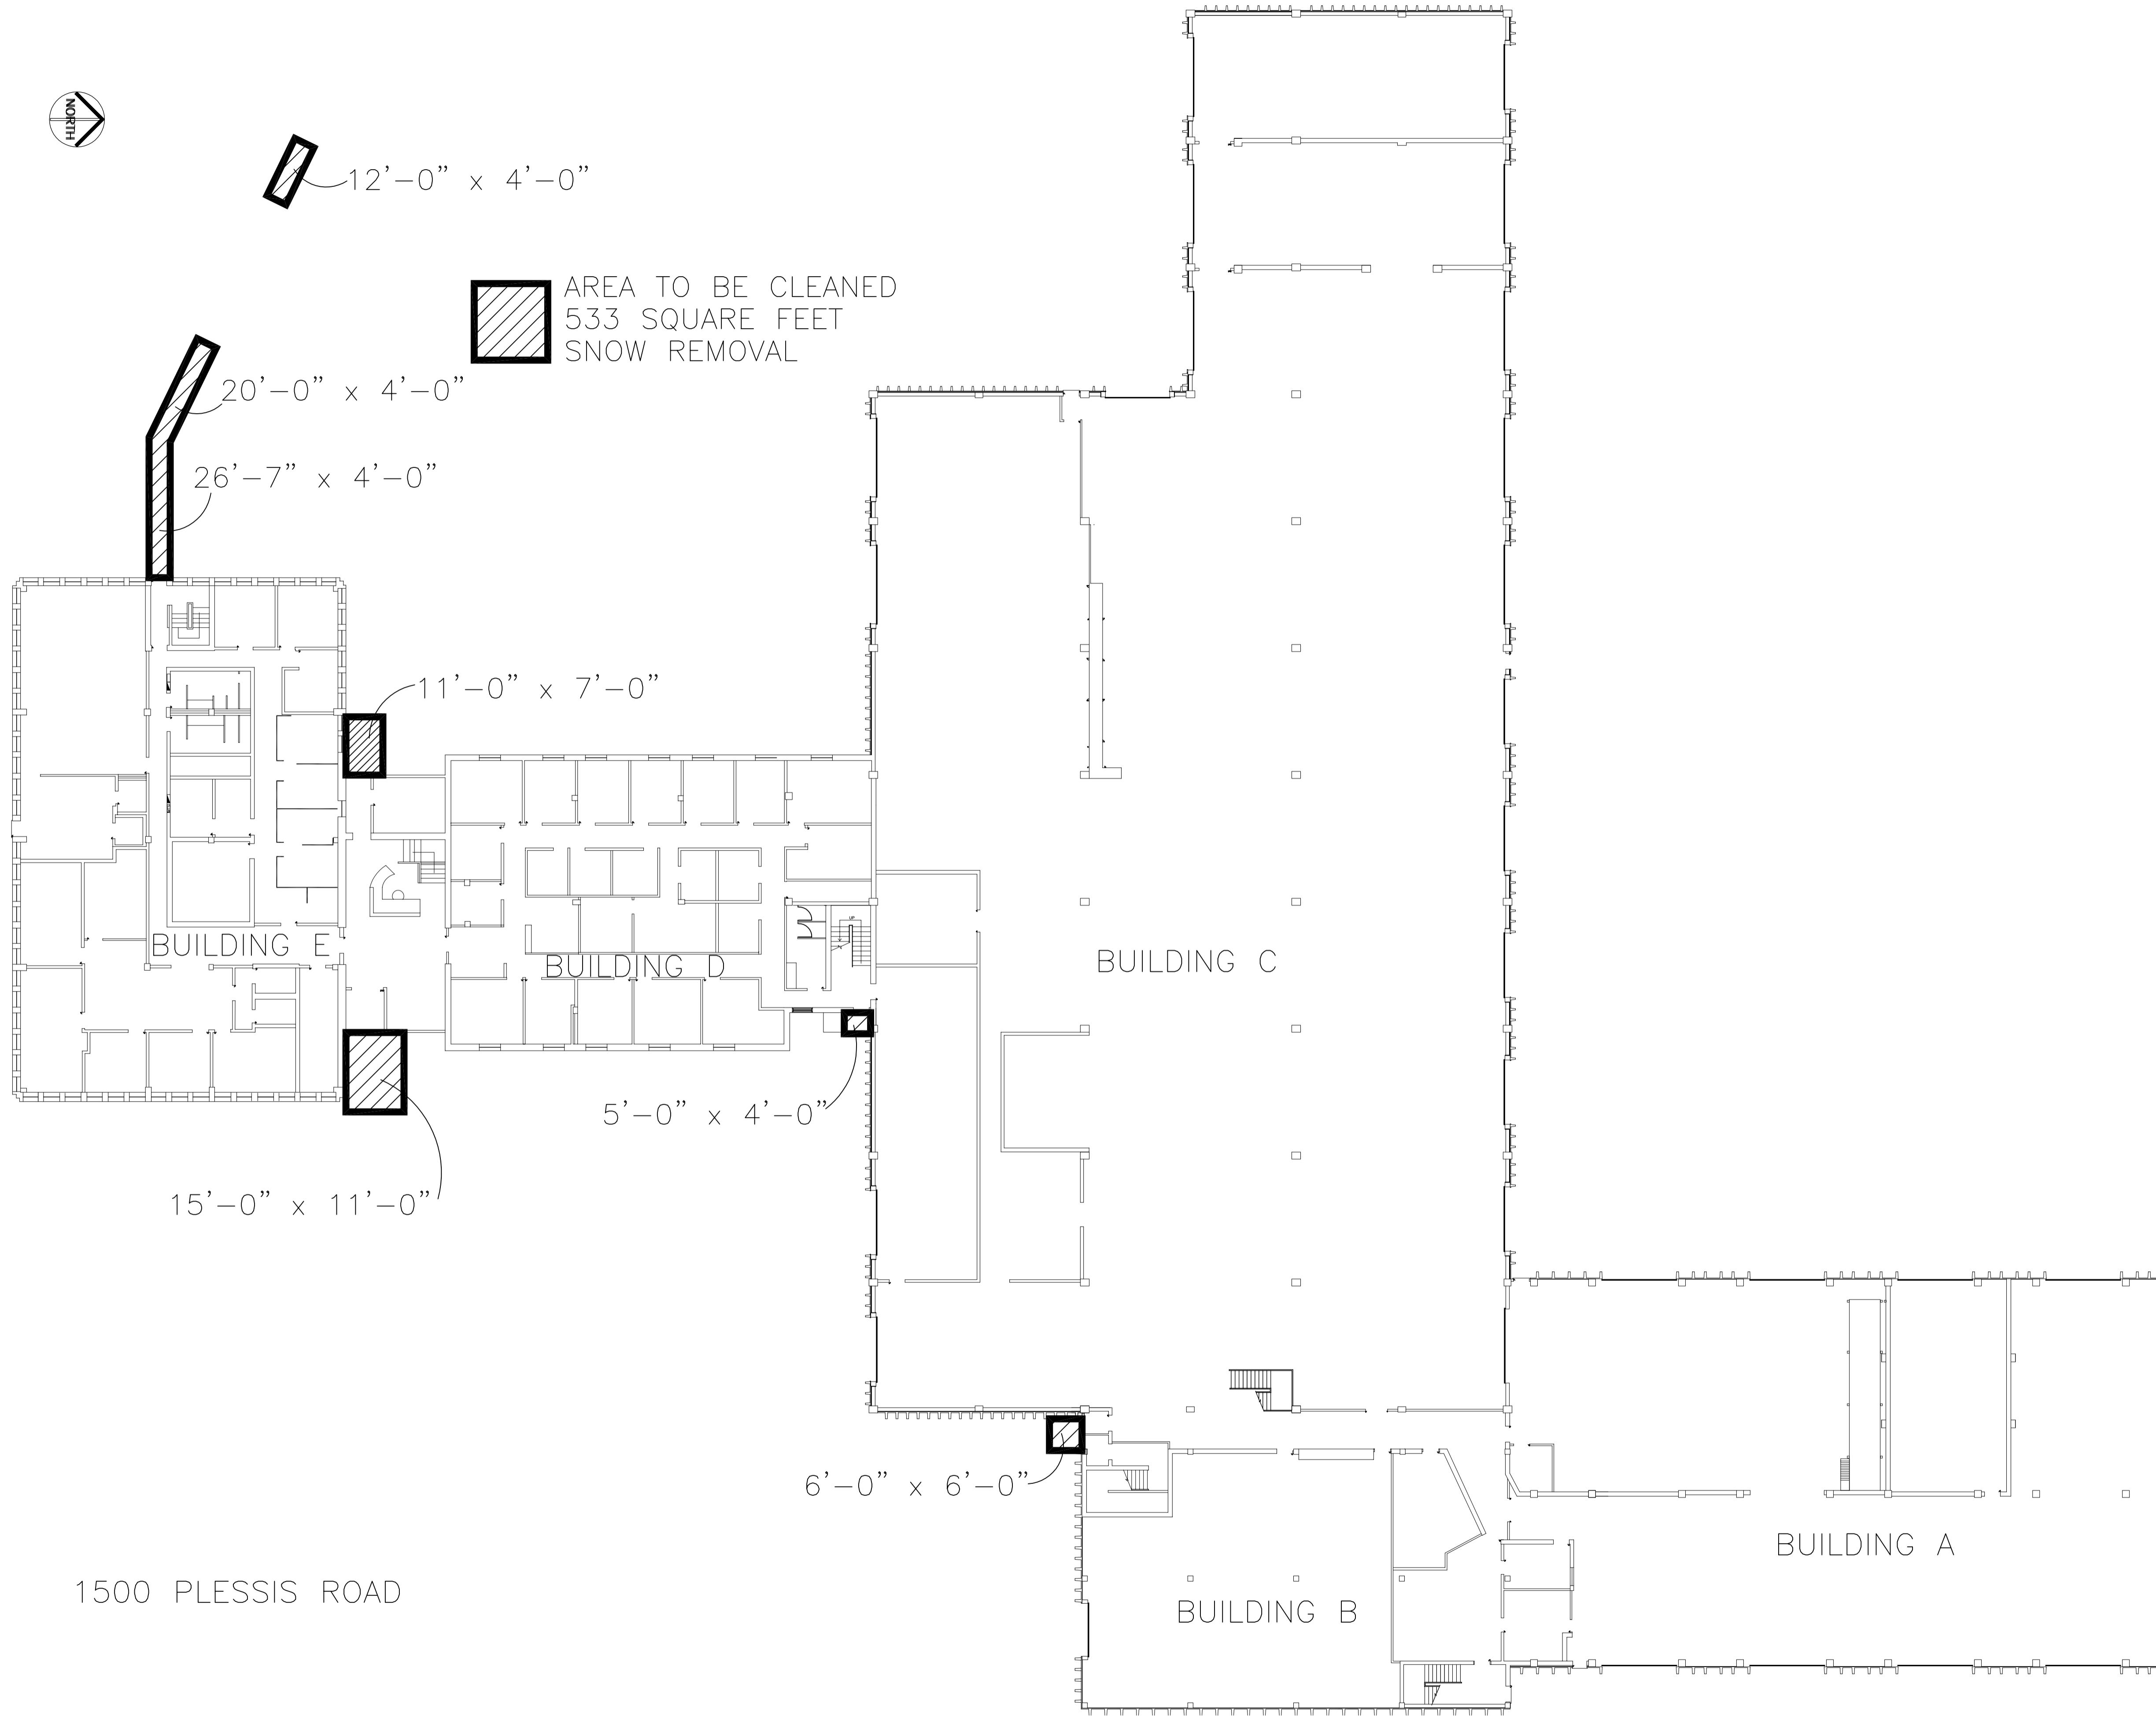

1500 PLESSIS ROAD

BUILDING B

BUILDING C

BUILDING D

BUILDING E

BUILDING A

NO.	REVISION/DESCRIPTION	BY	DATE
SEALS			

DRAWN BY	CHECKED BY	APPROVED
TC	USER	

DATE: 2005.05.30

**CITY OF WINNIPEG**  
**PLANNING, PROPERTY & DEVELOPMENT DEPARTMENT**  
**CIVIC ACCOMMODATIONS DIVISION**  
 300 - 65 GARRY ST. R3C 4K4

PROJECT BUILDINGS B,D,E

1500 PLESSIS RD.

SHEET TITLE  
 SITE PLAN  
 SNOW REMOVAL

SCALE	PROJECT NO.	SHEET NO.
AS SHOWN	XXXX-XXX	A1