



File Name
Date
Sheet no.
Description
Project No.
Address

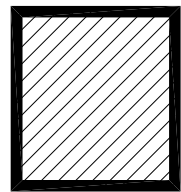


AREA OF SNOW REMOVAL 2,438 SQ. FT.

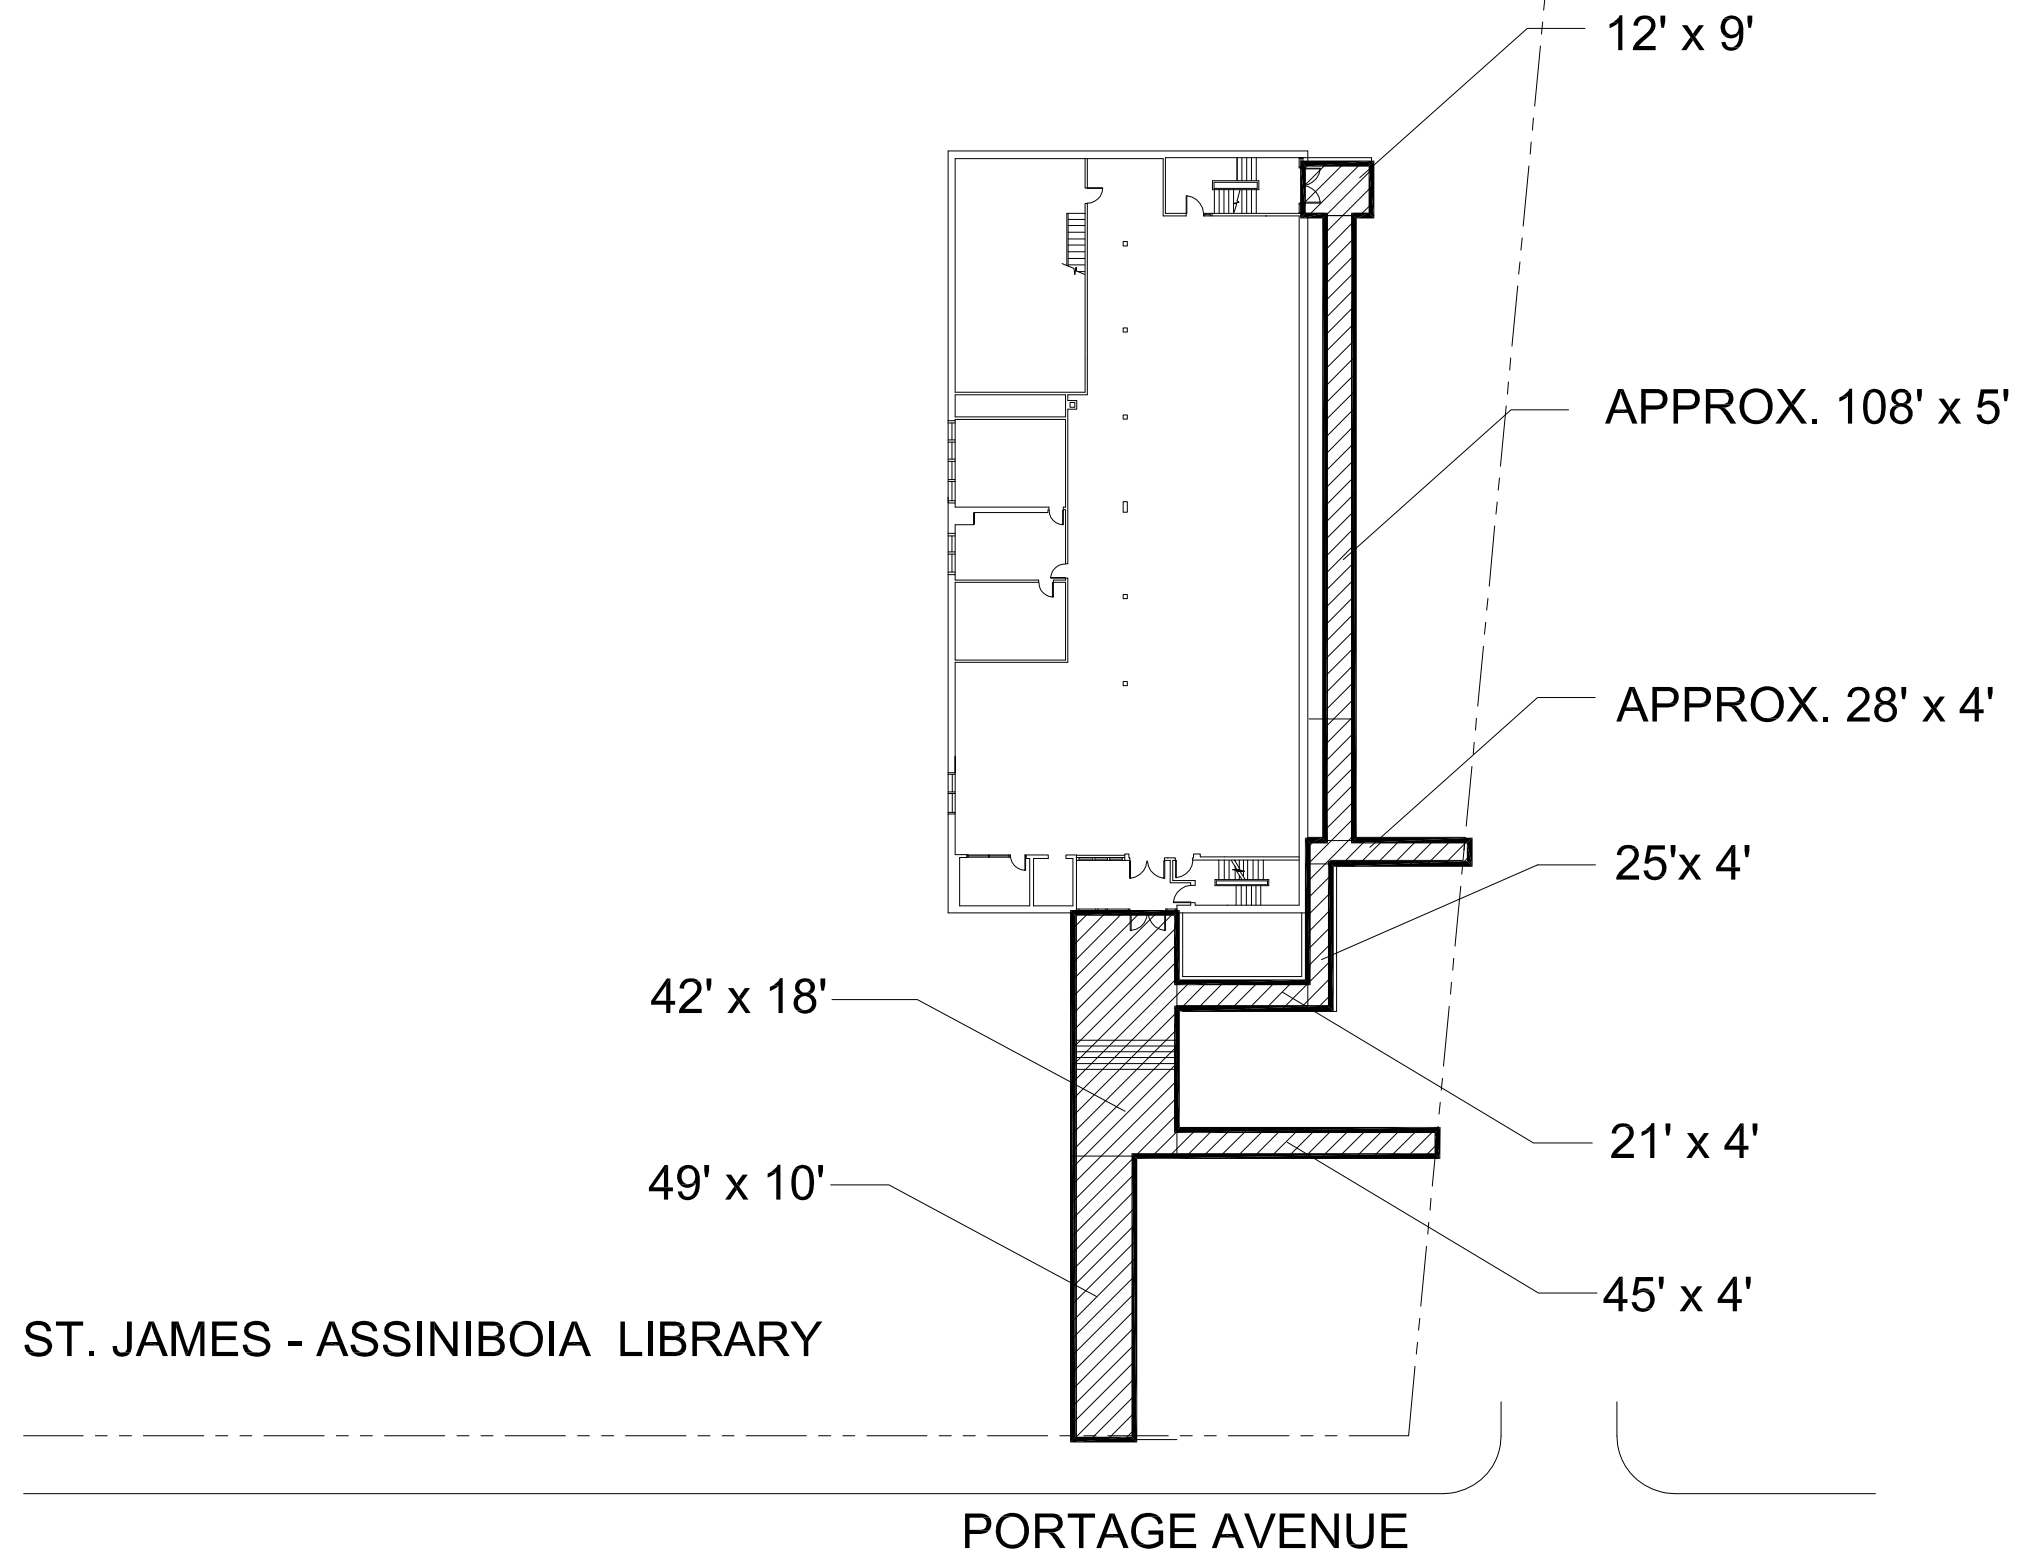

FLOOR PLAN UPDATED MAR /95

NO.	REVISION/DESCRIPTION	BY	DATE
SEALS			

DRAWN BY	CHECKED BY	APPROVED
DATE	USER APPROVAL	


 THE CITY OF WINNIPEG
 PLANNING, PROPERTY AND
 DEVELOPMENT DEPARTMENT
 3-65 GARRY STREET
 R3C 4K4

ST. JAMES - ASSINIBOIA LIBRARY
1910 PORTAGE AVE.

SHEET TITLE
SITE PLAN

1910PGSP

SCALE	PROJECT NO	SHEET NO
N.T.S.		