



NOTES:

RUE DUMOULIN

File Name:


Date:

Sheet no.:


Description:

Project No.:

Address:

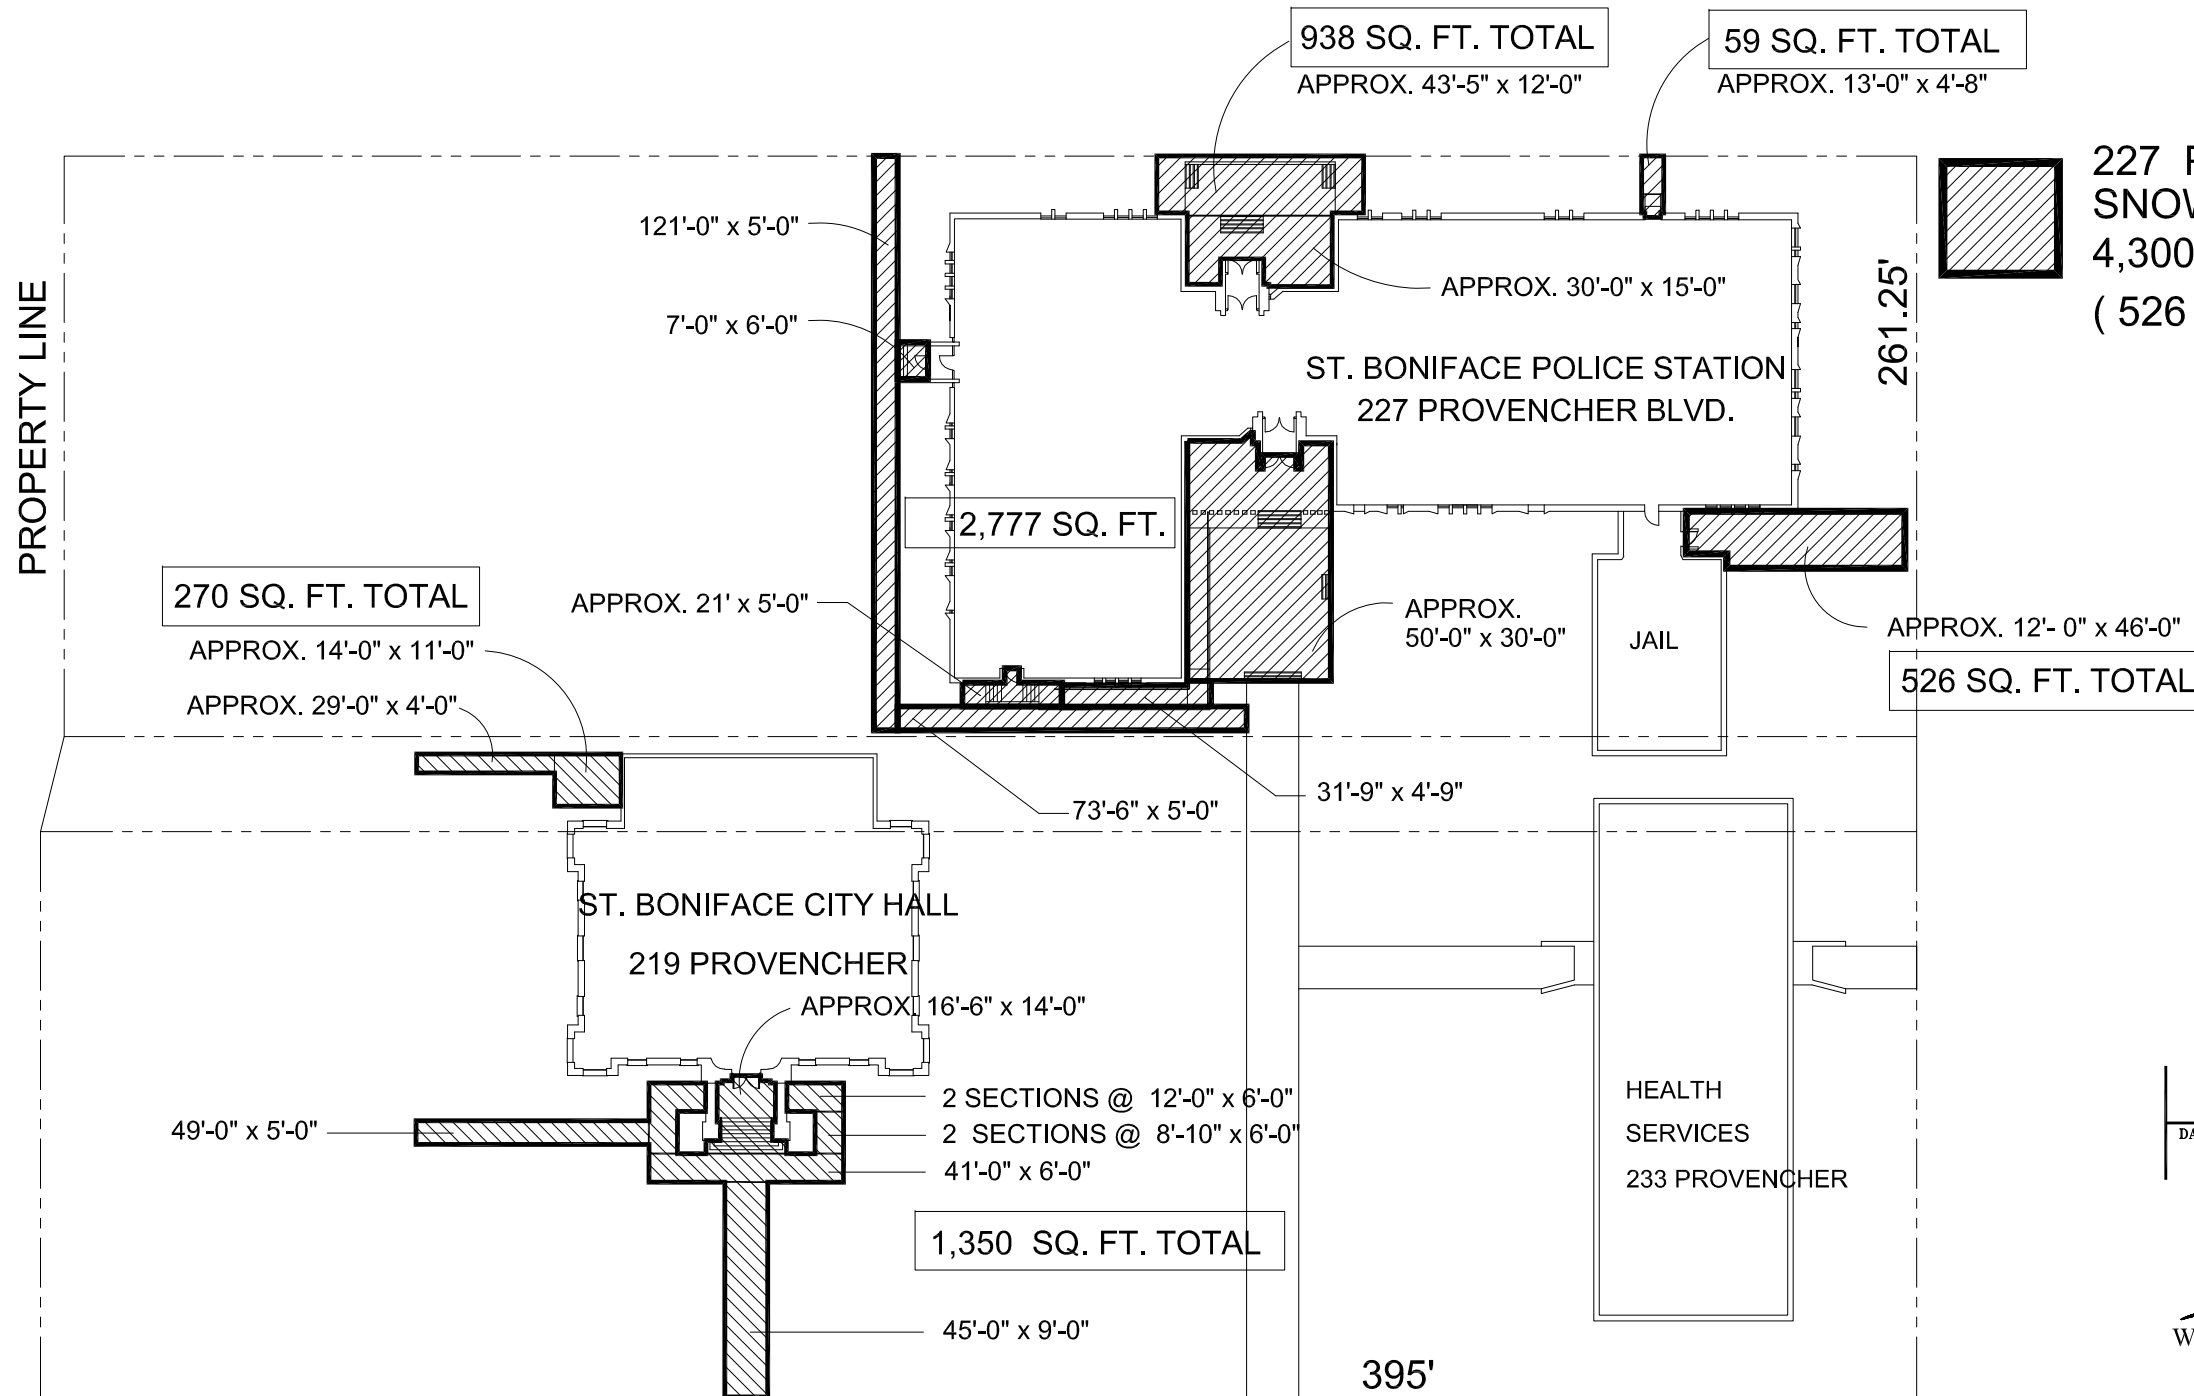

227 PROVENCHER
SNOW REMOVAL AREA
4,300 SQUARE FEET
(526 + 59 + 938 + 2,777)

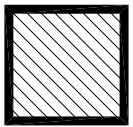 219 PROVENCHER
1,620 SQUARE FEET
AREA OF SNOW REMOVAL
(1,350 + 270)

BOULEVARD PROVENCHER

DATE: _____ USER APPROVAL: _____

 THE CITY OF WINNIPEG
PLANNING, PROPERTY AND
DEVELOPMENT DEPARTMENT
3-65 GARRY STREET
R3C 4K4

PROJECT:
Police Station
South-East District
219 / 227 Provencher

SHEET TITLE:
Site Plan - Parking Lot

219PVSP

SCALE: N.T.S.	PROJECT NO:	SHEET NO: P-1
------------------	-------------	------------------