


TOTAL SNOW REMOVAL AREA = 673 sq. ft.

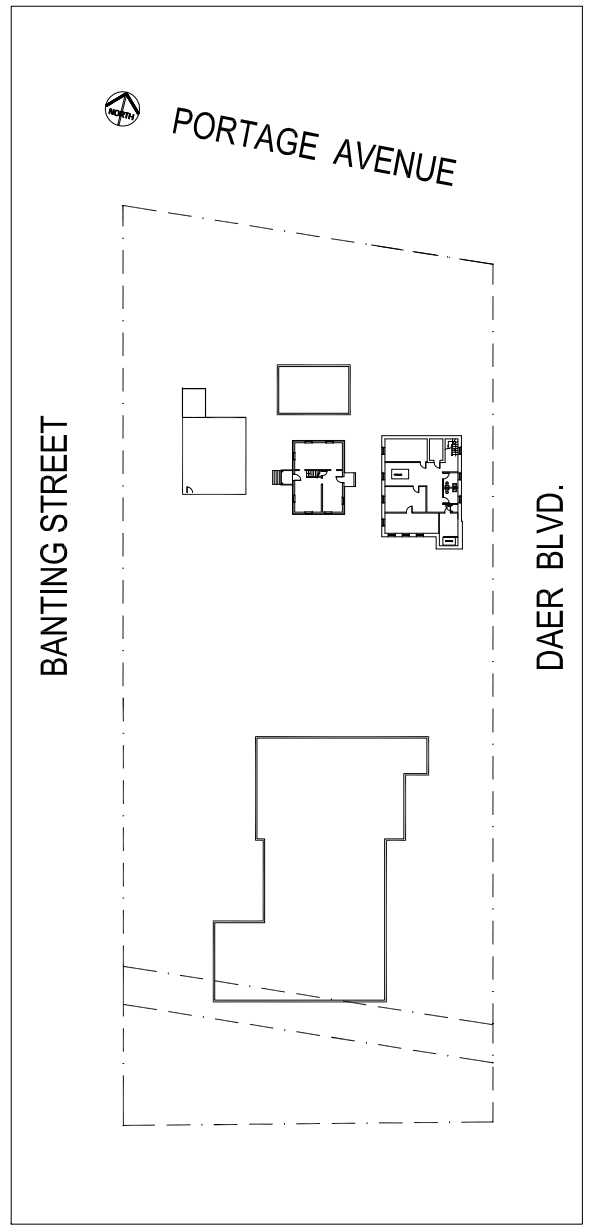

NO.	REVISION/DESCRIPTION	BY	DATE
SEALS			

DRAWN BY	CHECKED BY	APPROVED
DATE	USER APPROVAL	

Winnipeg CITY OF WINNIPEG
 PLANNING, PROPERTY AND
 DEVELOPMENT DEPARTMENT
 CIVIC ACCOMMODATIONS DIVISION
 300 - 65 GARRY ST. R3C 4K4

PROJECT
 ST JAMES MUSEUM
 ST JAMES LEISURE CENTRE

3172 / 3176 / 3180 PORTAGE

SHEET TITLE
 SITE PLAN
 SNOW REMOVAL

SCALE NOT TO SCALE	PROJECT NO.	SHEET NO. 3180PGSP
-----------------------	-------------	-----------------------