



TOTAL AREA OF SNOW REMOVAL
2,240 SQ. FT.

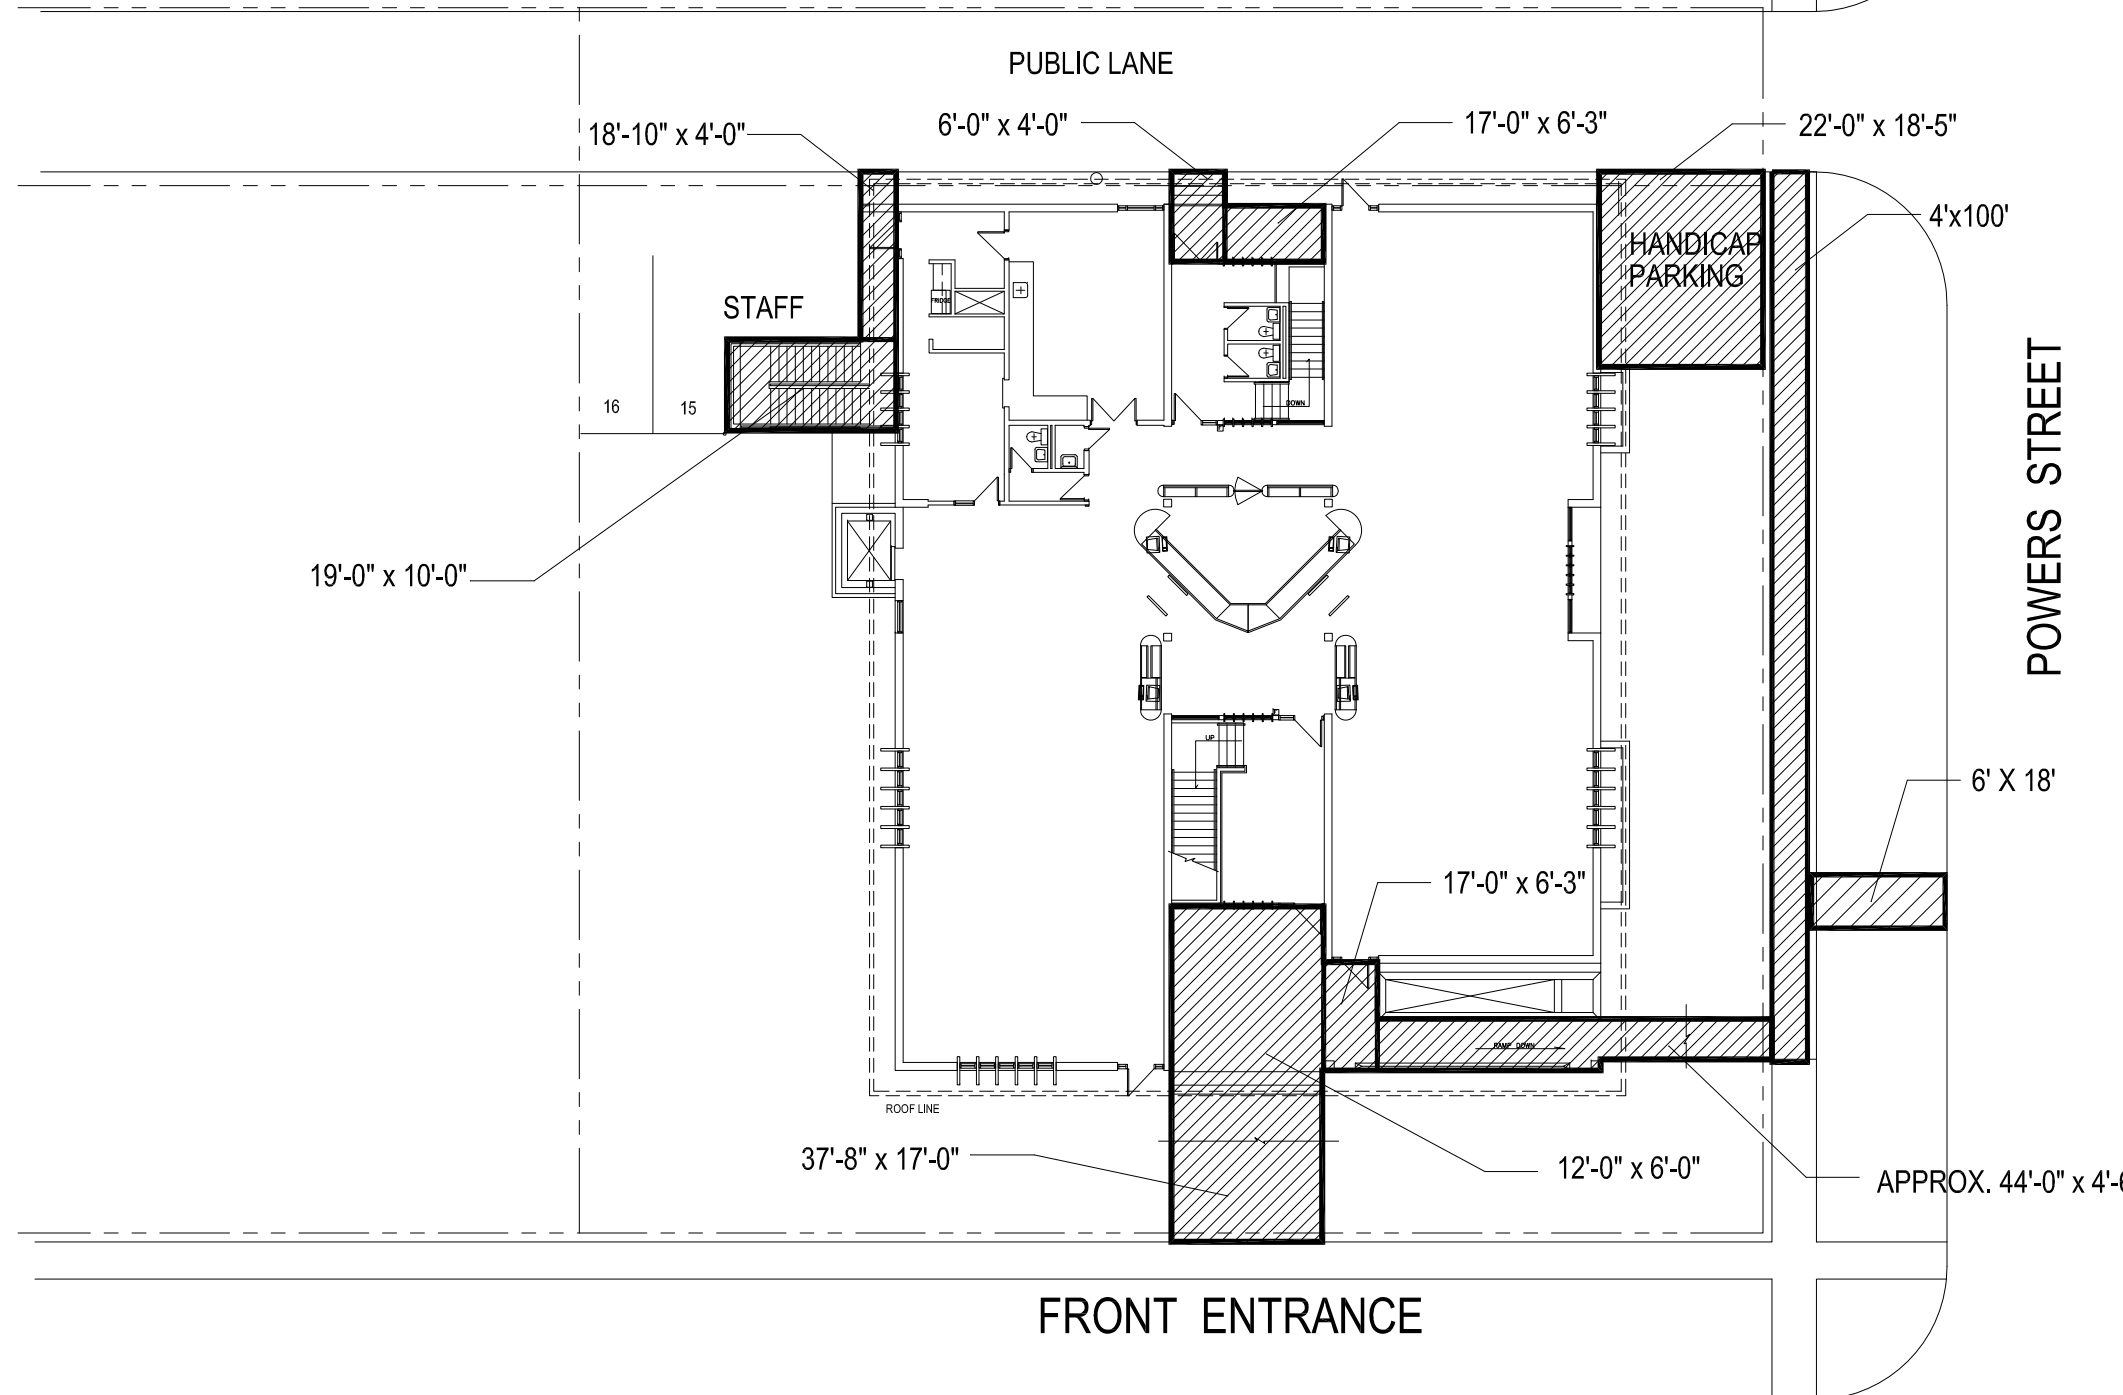

NO.	REVISION/DESCRIPTION	BY	DATE
SEALS			

DRAWN BY	CHECKED BY	APPROVED
DATE	USER APPROVAL	


 THE CITY OF WINNIPEG
 PLANNING, PROPERTY AND
 DEVELOPMENT DEPARTMENT
 3-65 GARRY STREET
 R3C 4K4

BID. OPP. # 476-2008
 365 JEFFERSON AVENUE
 WEST KILDONAN LIBRARY

SHEET TITLE
SNOW CLEARING SITE PLAN

0365JFSP

SCALE	PROJECT NO	SHEET NO
NOT TO SCALE		