


File Name: 5006rbsp.dwg
Date:
Description: SITE PLAN
Project No.:
Address: 5006 ROBLIN BLVD.



NOTES :

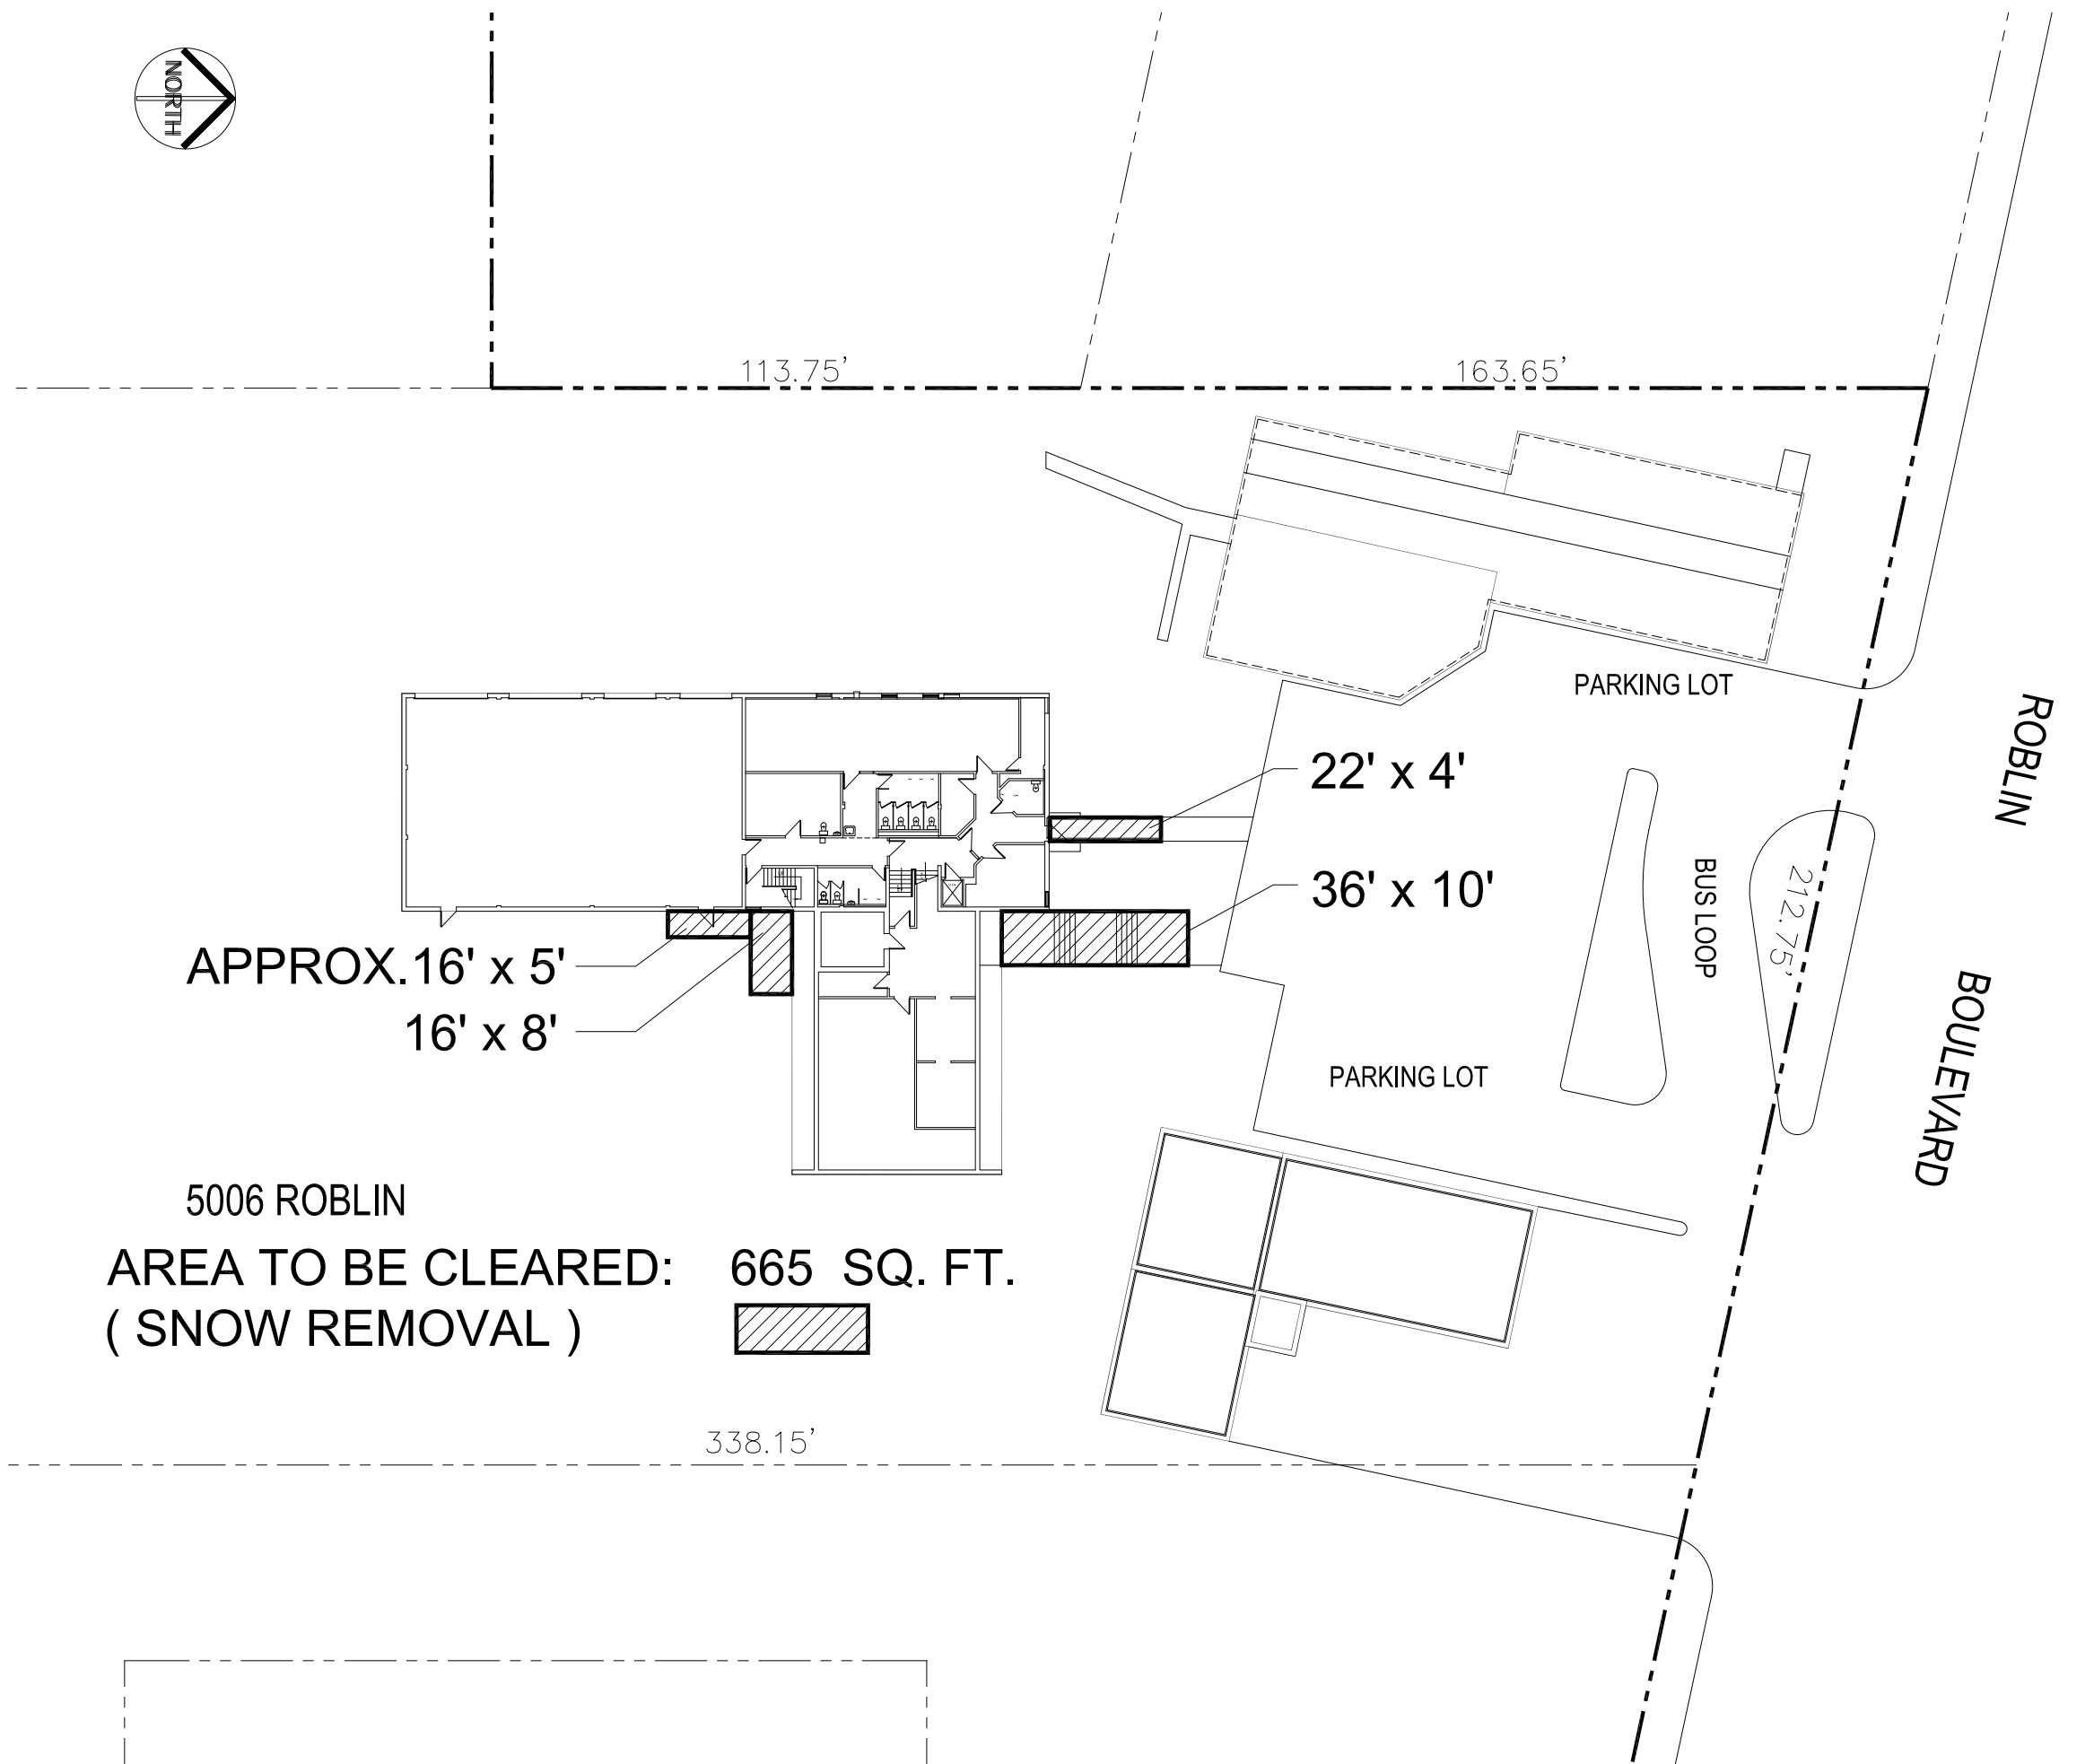


5006 ROBLIN
AREA TO BE CLEARED: 665 SQ. FT.
(SNOW REMOVAL)

SITE PLAN
N.T.S.

NO.	REVISION/DESCRIPTION	BY	DATE
SEALS			

DRAWN BY	CHECKED BY	APPROVED
DATE	USER APPROVAL	

 CITY OF WINNIPEG
PLANNING, PROPERTY &
DEVELOPMENT DEPARTMENT
CIVIC ACCOMMODATIONS DIVISION
300 - 65 GARRY ST. R3C 4K4

PROJECT
5006 ROBLIN BOULEVARD

SHEET TITLE
SITE PLAN SNOW REMOVAL
5006RBSP

SCALE	PROJECT NO.	SHEET NO.
AS SHOWN		C-3