

NOTES :

AREA 2 (380 SQ. FT)

AREA 1 (41 SQ. FT)


9' x 4'-6"

24' x 3'




46' x 3' +/-

50' x 8' +/-

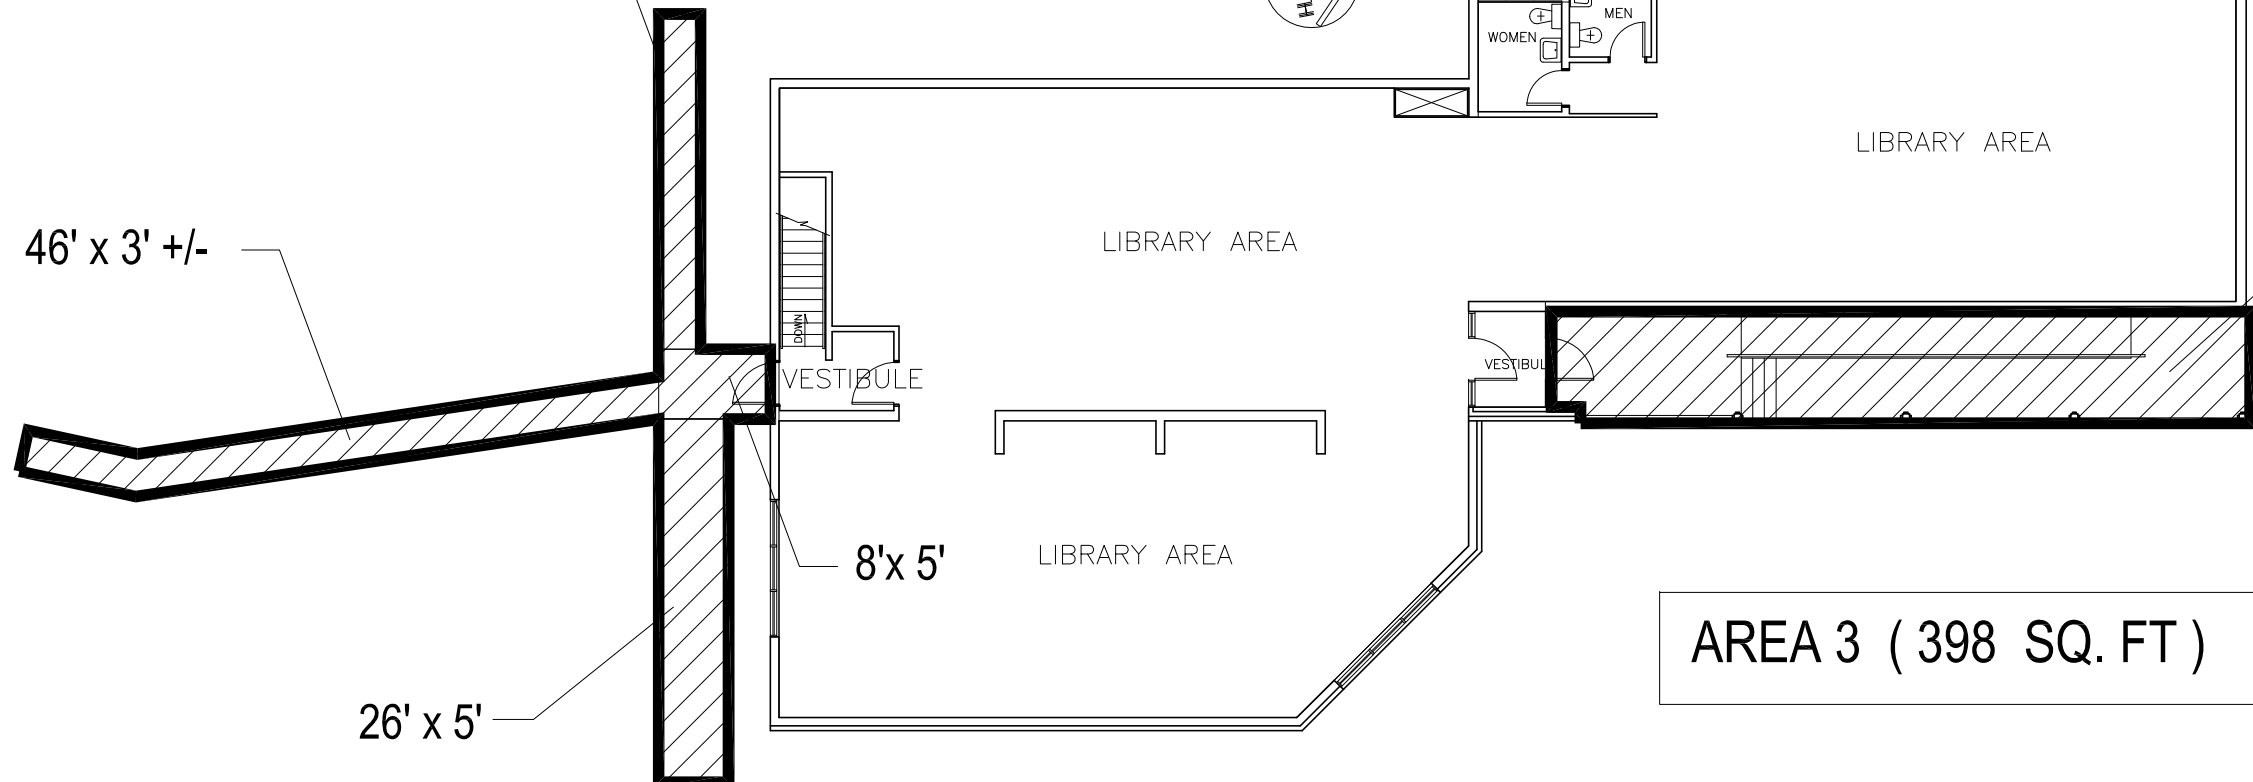

NO.	REVISION/DESCRIPTION	BY	DATE
SEALS			

DRAWN BY	CHECKED BY	APPROVED
DATE	USER	APPROVAL


 THE CITY OF WINNIPEG
 PLANNING, PROPERTY AND
 DEVELOPMENT DEPARTMENT
 3-65 GARRY STREET
 R3C 4K4

PROJECT
5014 ROBLIN
CHARLESWOOD LIBRARY


SHEET TITLE

SITE PLAN: SNOW REMOVAL

5014RBSP

SCALE	PROJECT NO.	SHEET NO.
NOT TO SCALE		A-2

5014 ROBLIN BLVD.
 CHARLESWOOD LIBRARY
 MAIN FLOOR PLAN

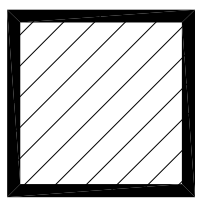
 AREA OF
 SNOW REMOVAL
 819 SQ. FT.