


Address 151 PRINCESS STREET Project No. POLICE ALTERNATE COMMUNICATIONS CENTER Date Sheet no. A-6

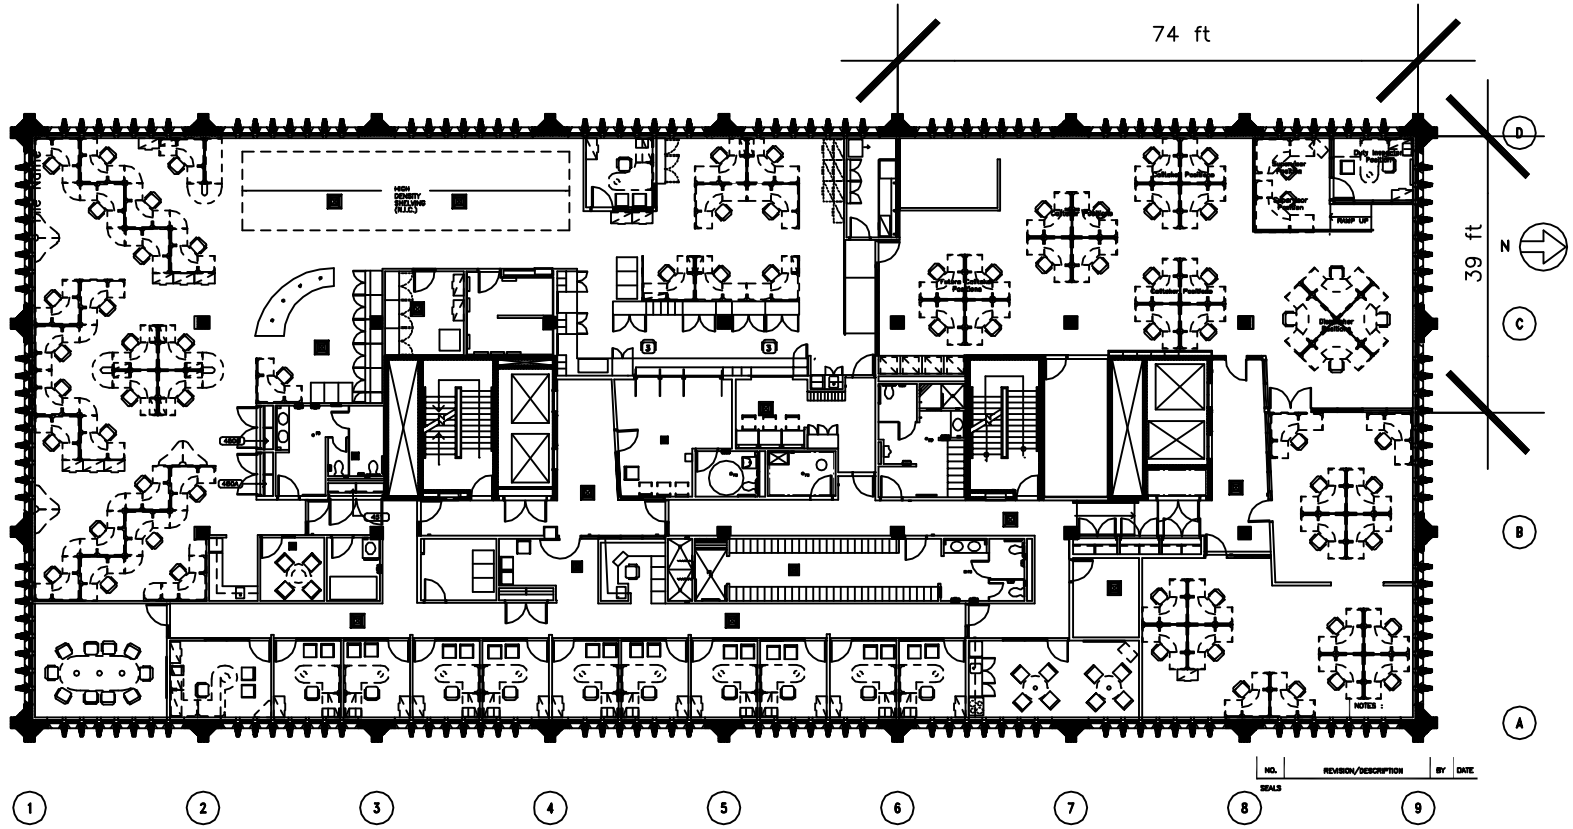

| NO. | REVISION/DESCRIPTION | BY | DATE |
|-------|----------------------|----|------|
| SEALS | | | |

| | | |
|----------|---------------|----------|
| DRAWN BY | CHECKED BY | APPROVED |
| DATE | USER APPROVAL | |



PUBLIC SAFETY BUILDING
151 PRINCESS STREET

SHEET TITLE
FOURTH FLOOR PLAN

| | | |
|-------|-------------|-----------|
| SCALE | PROJECT NO. | SHEET NO. |
|-------|-------------|-----------|