


SEE DRAWING 1
A5.0

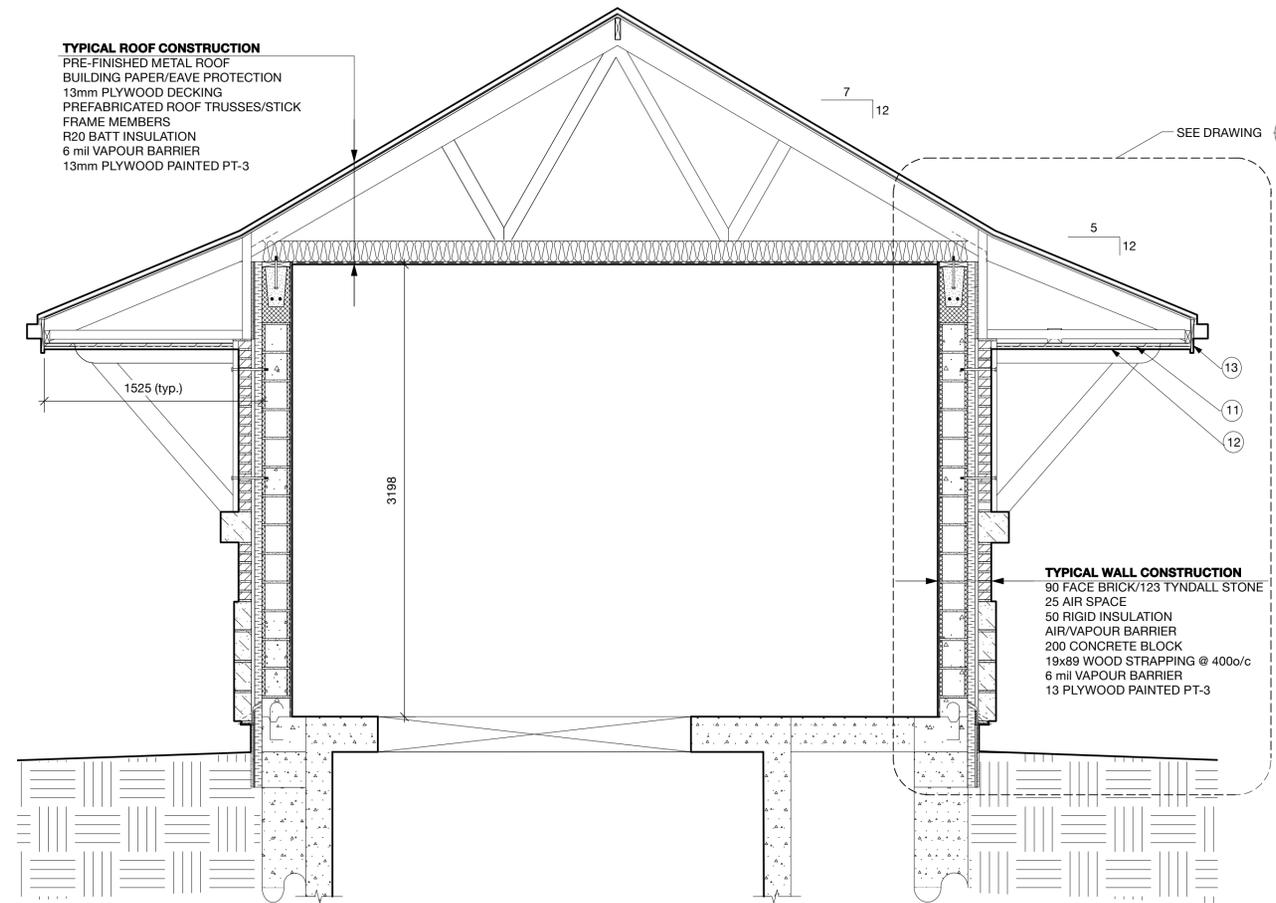





SEE DRAWING 2
A5.0

TYPICAL ROOF CONSTRUCTION
 PRE-FINISHED METAL ROOF
 BUILDING PAPER/EAVE PROTECTION
 13mm PLYWOOD DECKING
 PREFABRICATED ROOF TRUSSES/STICK
 FRAME MEMBERS
 R20 BATT INSULATION
 6 mil VAPOUR BARRIER
 13mm PLYWOOD PAINTED PT-3

TYPICAL WALL CONSTRUCTION
 90 FACE BRICK/123 TYNDALL STONE
 25 AIR SPACE
 50 RIGID INSULATION
 AIR/VAPOUR BARRIER
 200 CONCRETE BLOCK
 19x89 WOOD STRAPPING @ 400o/c
 6 mil VAPOUR BARRIER
 13 PLYWOOD PAINTED PT-3

1 SECTION VIEW SOUTH
 A4 Scale 1:25

2 SECTION VIEW WEST
 A4 Scale 1:25

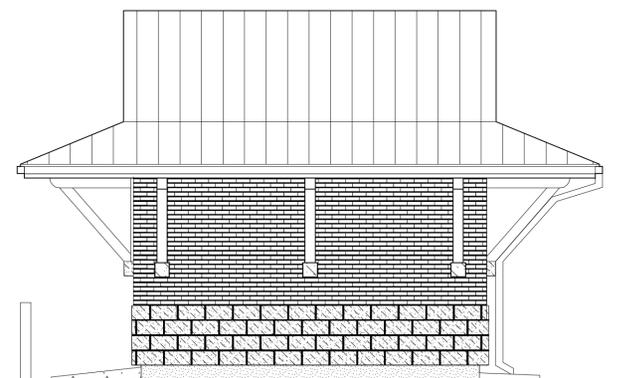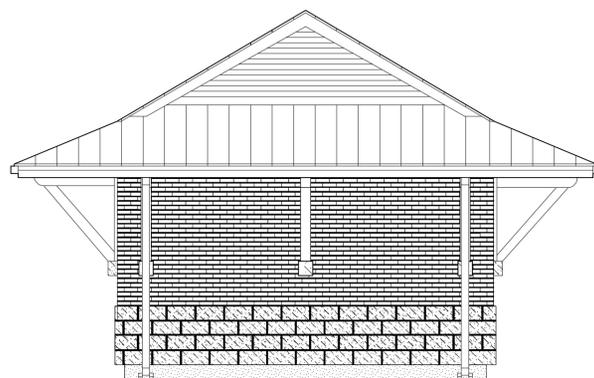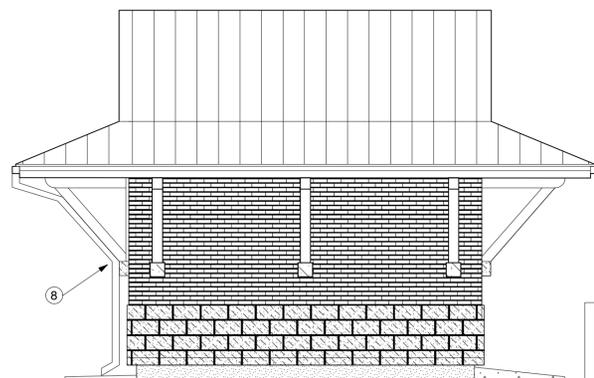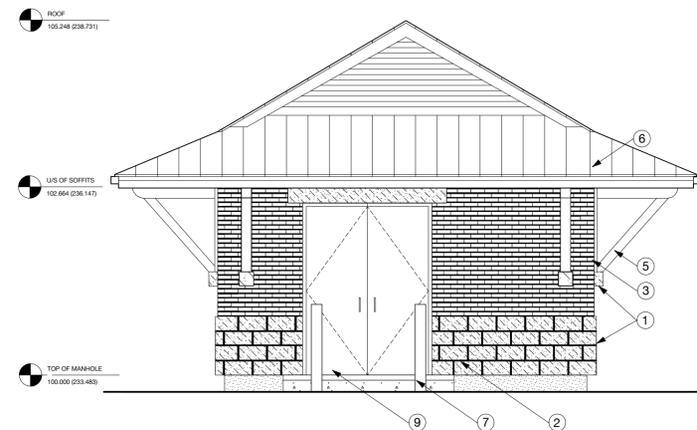

3 EAST ELEVATION
 A4 Scale 1:50

4 SOUTH ELEVATION
 A4 Scale 1:50

5 WEST ELEVATION
 A4 Scale 1:50

6 NORTH ELEVATION
 A4 Scale 1:50

ELEVATION NOTES:

- 1 VENEER, LINTEL AND SUPPORTS ALL BUFF, RUSTIC FINISH TYNDALL STONE, (217x217x217, 388x123x200)
- 2 150ø x 1.0m STEEL BOLLARDS. REFER TO DETAIL ON DRAWING A5.0. PAINT BOLLARDS COLOUR PT-1.
- 3 MASONRY VENEER, IXL 151 - SABLE SMOOTH
- 4 ALUMINUM GUTTER - PREFIN. ALUMINUM COLOUR (COLOUR TO MATCH DIAGONAL SUPPORT, GUTTERS, DOWNSPOUTS, SOFFITS)
- 5 HOLLOW STEEL SECTION SUPPORTS, PAINTED PT-2
- 6 PRE-FINISHED METAL ROOF, VIC-WEST 'PRESTIGE ROOFING SYSTEM'
- 7 SLOPED CONCRETE RAMP (1.2m x 2.4m)
- 8 ALUMINUM DOWNSPOUT, PREFINISHED ALUM. COLOUR TO MATCH PT-2
- 9 2x 3'x8' INSULATED METAL DOORS AND PRESSED STEEL FRAME (NO CENTRE MULLIAN), PAINT PT-4 (DOORS & FRAME)
- 10 METAL LOUVERS (PREFINISHED ALUMINUM CONTINUOUS LOUVER GRILLE WITH CONTINUOUS BUG SCREEN BEHIND)
- 11 6.3 PLYWOOD SUPPORT
- 12 PRE-FINISHED METAL SOFFIT - PAINTED PT-2
- 13 PRE-FINISHED METAL FASCIA - PAINTED PT-2

PAINT COLOUR SCHEDULE:

- 1a PT1 - 2022-10 YELLOW
- 2a PT2 - OC-117 SIMPLY WHITE
- 3a PT3 - 2141-60 TITANIUM
- 4a PT4 - 2127-30 GRAVEL GREY

A-B C
 A = DETAIL/SECTION No.
 B = DRAWING WHERE SHOWN
 C = DRAWING WHERE TAKEN

<p>SYVERSON MONTEYNE ARCHITECTURE</p> <p>www.sm-arc.com p-204.947.3155 f-204.947.3161 607-70 Arthur St Winnipeg, MB</p>		<p>ARCHITECTS SEAL</p>	<p>THE CITY OF WINNIPEG WATER AND WASTE DEPARTMENT</p> <p>Winnipeg</p>
<p>DESIGNED BY DSy</p> <p>CHECKED BY EN</p>	<p>DRAWN BY CWS AP</p> <p>APPROVED BY DSy</p>	<p>HOR. SCALE AS SHOWN</p> <p>VERTICAL RELEASED FOR CONSTRUCTION signed by K. Zurek</p>	<p>REHABILITATION OF BOURNAIS WASTEWATER PUMPING STATION</p> <p>BUILDING SECTIONS AND ELEVATIONS</p>
<p>NO. REVISIONS</p>	<p>DATE BY</p>	<p>DATE 2008 12 11</p> <p>DATE 2009 03 27</p>	<p>BID OPPORTUNITY 901 - 2008</p> <p>PLOT DATE: 2009 03 26</p>
<p>CONSULTANT DRAWING NUMBER A4.0</p> <p>SHEET 4 OF 14</p> <p>CITY DRAWING NUMBER 8749</p>			<p>CONSULTANT DRAWING NUMBER A4.0</p> <p>SHEET 4 OF 14</p> <p>CITY DRAWING NUMBER 8749</p>