

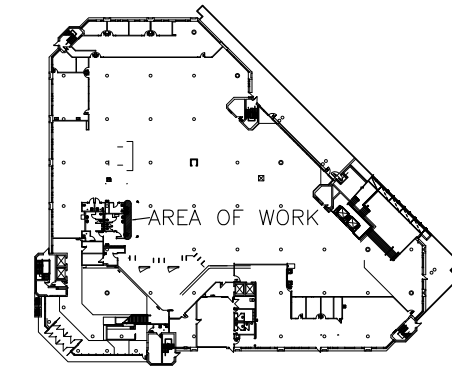


PARTIAL MAIN FLOOR PLAN  
SCALE: 1/4" = 1'-0"

 

MAIN FLOOR KEY PLAN  
SCALE: N.T.S.

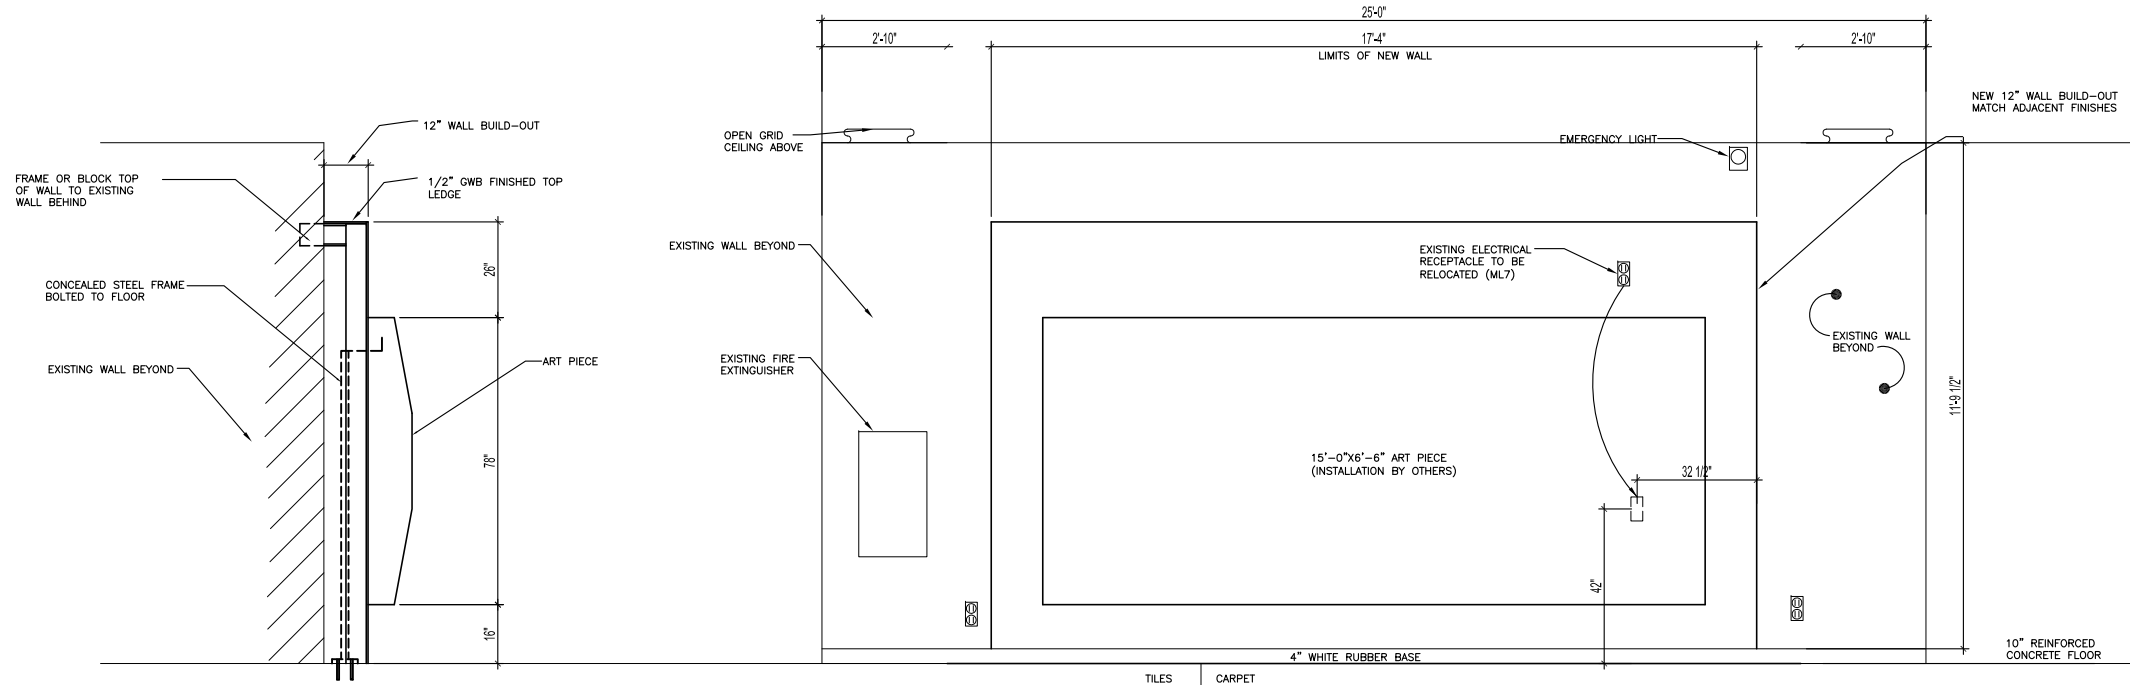

SIDE ELEVATION  
SCALE: 1/2" = 1'-0"

FRONT ELEVATION  
SCALE: 1/2" = 1'-0"

NO.	REVISION/DESCRIPTION	BY	DATE
SEALS			

DRAWN BY	CHECKED BY	APPROVED
MSD	USER APPROVAL	

DATE: 2006.01.10

**CITY OF WINNIPEG  
PLANNING, PROPERTY &  
DEVELOPMENT DEPARTMENT  
CIVIC ACCOMMODATIONS DIVISION  
300 - 85 GARRY ST. R3C 4K4**

**PROJECT**  
MILLENNIUM LIBRARY  
INSTALLATION OF KINETIC ART PIECE

251 DONALD STREET

**SHEET TITLE**  
MAIN FLOOR PLAN  
WALL ELEVATION AND  
WALL SECTION

SCALE	PROJECT NO.	SHEET NO.
AS SHOWN	2006-017	A1