


LOWER LEVEL  
1/8" = 1'-0"

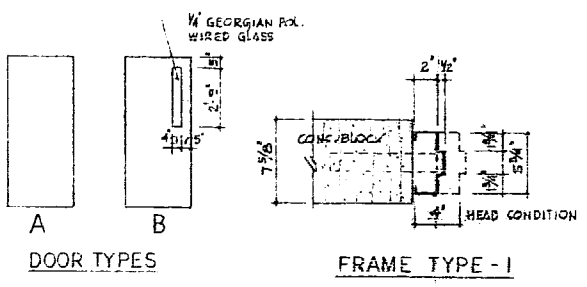

ROOM SCHEDULE


ROOM NO.	NAME	FLOOR	BASE	N. WALL	E. WALL	S. WALL	W. WALL	CEILING	REMARKS
1-01	ARENA		CONC. HDN.	C.B.	C.B.	C.B.	C.B.		
1-02	ICE EQUIP. RM.		CONC. HDN.	C.B.	C.B.	C.B.	C.B.	10'-0" S.D. F.	
P-01	ICE PLANT		CONC. HDN.	EXIST. C.B.	WD. EXIST. C.B.	INSUL. EXIST. C.B.	NO. EXIST. C.B.	INSUL. EXIST. C.B.	

DOOR SCHEDULE

DOOR NO.	NOM. SIZE	FRAME		DOOR				TRIM		WALL	REMARKS
		TYPE	MATL. FIN.	THICK.	GLASS	TYPE	MATL. FIN.	HOWE	MATL. FIN.		
1-01A	3'-0" x 7'-0"	1	P. ST. P.	1 3/4"	S. G. C.	A	F. R. P.	1	-	C. B.	SLUM THRESHOLD
1-01B	3'-0" x 7'-0"	1	P. ST. P.	1 3/4"	S. G. C.	A	F. R. P.	1	-	C. B.	SLUM THRESHOLD
1-01C	6'-0" x 7'-0"	1	P. ST. P.	1 3/4"	S. G. C.	A	F. R. P.	2	-	C. B.	SLUM THRESHOLD
1-01D	12'-0" x 12'-0"	RE-USE OVERHEAD DOOR FROM NORTH SIDE OF EXIST. SCALE HOUSE. MODIFY OVERHEAD TRACK FOR MAXIMUM VERT. LIFT.									
1-01E	6'-0" x 7'-0"	1	P. ST. P.	1 3/4"	S. G. C.	A	F. R. P.	2	-	C. B.	SLUM THRESHOLD
1-01F	6'-0" x 7'-0"	1	P. ST. P.	1 3/4"	S. G. C.	A	F. R. P.	2	-	C. B.	SLUM THRESHOLD
1-02A	10'-0" x 8'-5"	OVERHEAD DOOR AS SPECIFIED									
1-02B	3'-0" x 7'-0"	1	P. ST. P.	1 3/4"	S. G. C.	A	F. R. P.	3	-	C. B.	
2-01A	6'-0" x 6'-0"	1	P. ST. P.	1 3/4"	HOLLOW	B	MET.	P.	4	-	

HARDWARE LIST

- 1 A FBA 1910 3 8 BUTTE 4 1/2" x 4 1/2"
- 1 B FBB 1790 3 8 BUTTE 4 1/2" x 4 1/2"
- 1 C FIT 900 3 8 BUTTE 4 1/2" x 4 1/2"
- 2 A D70 PD x PLY x 1 1/2" LOCKSET
- 2 B DL 60 N x 1 1/2" PD x 1 1/2" LOCK SET
- 2 C 8817 x 8817 x 1 1/2" ROUND SET
- 2 D 3022 x 3022 x 2 1/2" ROUND PLATE
- 2 E 3700 x 3700 x 1 1/2" ROUND PLATE
- 3 A LCN 400 1 1/2" x 1 1/2" DOOR CLOSERS BRACKET
- 3 B LCN 400 1 1/2" x 1 1/2" DOOR CLOSER
- 4 A 5000 x 1 1/2" x 1 1/2" KICKPLATE 10'
- 5 A B 3211 1 1/2" x 1 1/2" DOOR STOP & HOLDERS
- 5 B 5044 1 1/2" x 1 1/2" EXIT ALARM
- 5 C HB 1114 x 1 1/2" DOOR STOP

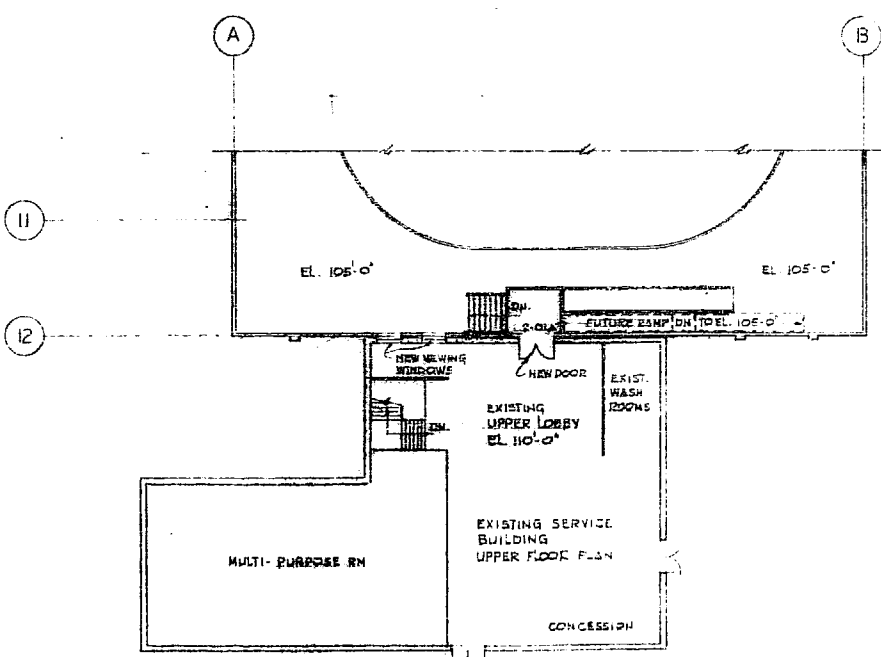

UPPER LEVEL  
1/8" = 1'-0"

NO. DESCRIPTION DATE BY

REVISIONS

CITY OF WINNIPEG  
COMMUNITY OF EAST KILDONAN

**W L WARDROP & ASSOCIATES LTD**  
ENGINEERING CONSULTANTS  
WINNIPEG THUNDER BAY REGINA

EAST KILDONAN RECREATIONAL CENTRE  
ARENA  
FLOOR PLAN & SCHEDULES

DESIGNED BY: L.J.E. DRAWN BY: J.L. CHECKED BY: J.L.

APPROVED BY: [Signature]

SCALE: AS SHOWN

DRAWING NO: 71185-03 A 1

PROVINCE OF MANITOBA  
REGISTERED ENGINEER  
L. J. EIBNER