


SECTION A  
SCALE 1:10

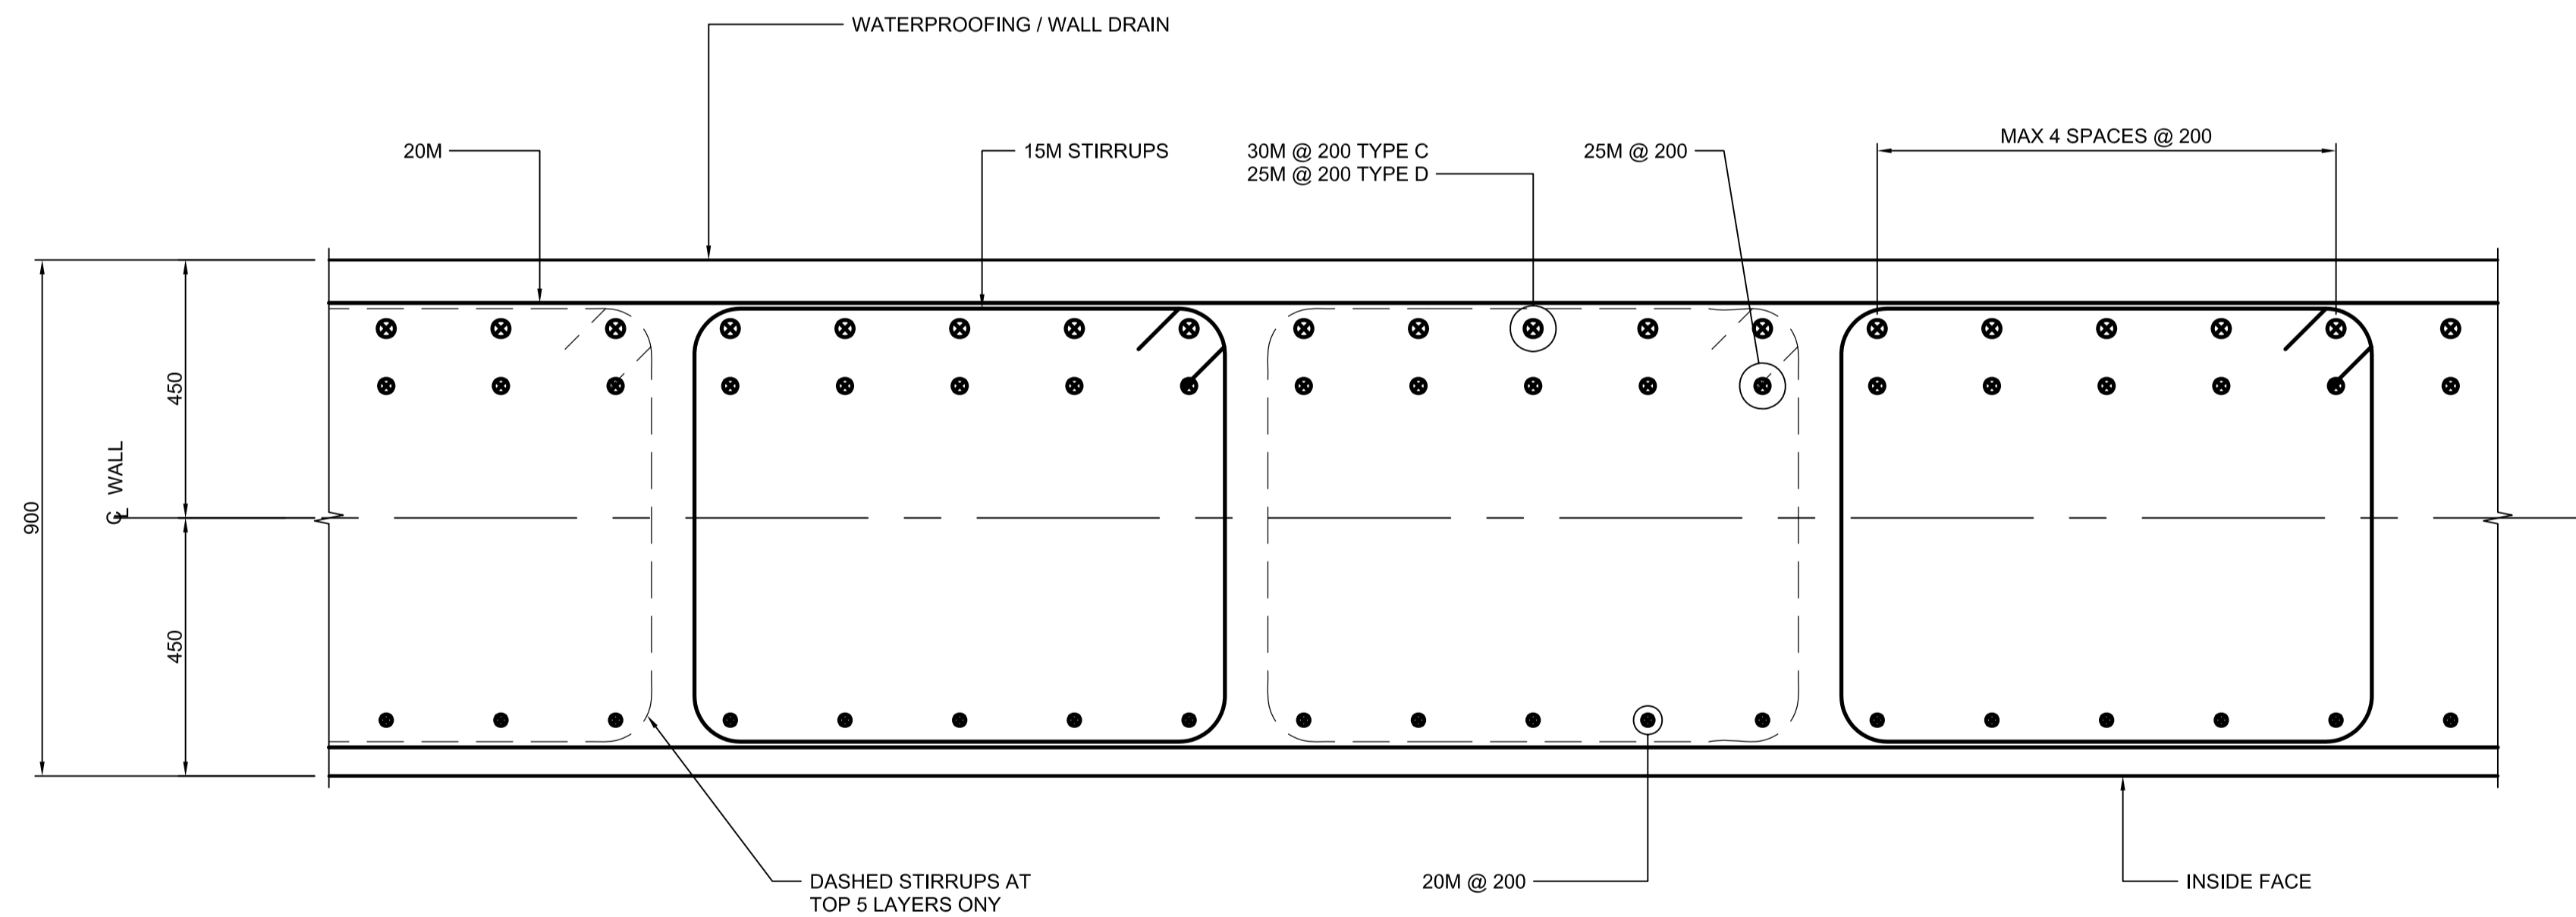

SECTION B  
SCALE 1:10

NOTES:

- FIVE (5) LAYERS AT TOP OF WALL TO BE CLOSED STIRRUPS AS SHOWN. BELOW THIS, CLOSED STIRRUPS MAY BE REPLACED WITH CONVENTIONAL OPEN STIRRUPS c/w 2-135 DEGREE HOOKS OR BY PAIRS OF U-BARS WITH MINIMUM 550 LAP.



LOCATION UNDERGROUND	APPROVED STRUCTURES	B.M. ELEV.
SUPV. U/G STRUCTURES COMMITTEE	DATE	
NOTE: LOCATION OF UNDERGROUND STRUCTURES AS SHOWN ARE BASED ON THE BEST INFORMATION AVAILABLE BUT NO GUARANTEE IS GIVEN THAT ALL EXISTING UTILITIES ARE SHOWN OR THAT THE GIVEN LOCATIONS ARE EXACT. CONFIRMATION OF EXISTENCE AND EXACT LOCATION OF ALL SERVICES MUST BE OBTAINED FROM THE INDIVIDUAL UTILITIES BEFORE PROCEEDING WITH CONSTRUCTION.		
1	ISSUED WITH ADDENDUM #4	11/04/2009 RCB
0	ISSUED FOR TENDER	10/13/2009 RCB
NO.	REVISIONS	DATE BY

DESIGNED BY	KGW
DRAWN BY	RCB
CHECKED BY	KGW
APPROVED BY	DPK
HOR. SCALE	AS SHOWN
VERTICAL	AS SHOWN
DATE	2009/06/24

RELEASED FOR CONSTRUCTION

DATE

ENGINEER'S SEAL

CONSULTANT PROJECT NO. 088813

**THE CITY OF WINNIPEG**  
TRANSIT DEPARTMENT

SOUTHWEST RAPID TRANSIT CORRIDOR - STAGE 1  
TRANSITWAY TUNNEL AT CN RIVERS SUBDIVISION  
MILEAGE 1.38 & ASSOCIATED WORKS

WALL SECTIONS

CITY DRAWING NUMBER U237-09-33  
SHEET 33 OF 73  
CONSULTANT DRAWING NUMBER C4-S1110-T